



INSIDE

OUTSIDE

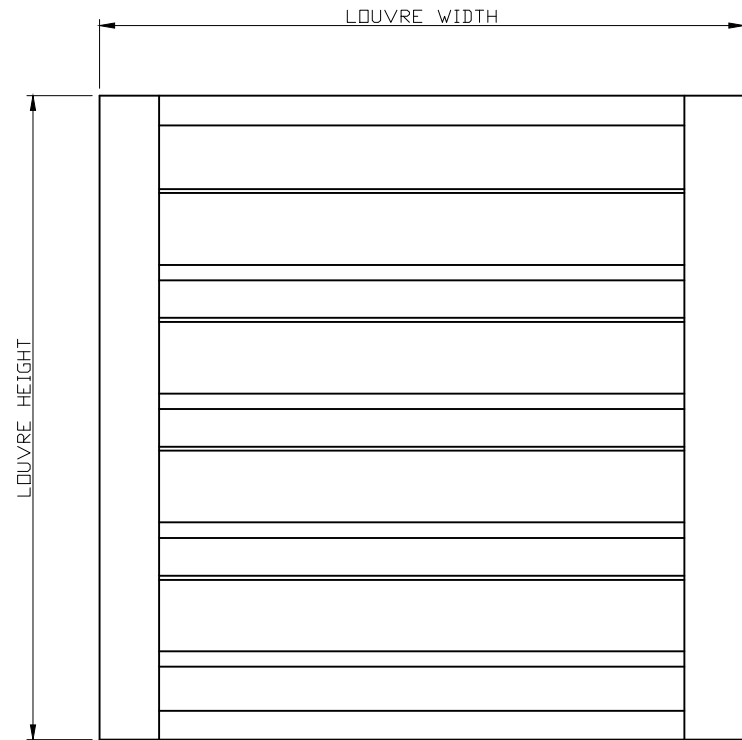

LOUVRE WIDTH


LOUVRE HEIGHT

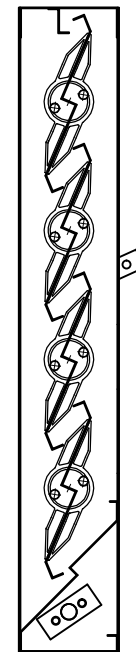


OUTSIDE


INSIDE


EASIFLOW LOUVRE  
FRONT ELEVATION

 
			<b>Austral Monsoon Building Products Pty Ltd</b> PTY LTD ACN 083 857 452 ACN 083 857 452 181-185 COBALT STREET, CAROLE PARK, QLD 4300 PO BOX 230, CAROLE PARK, QLD 4300	IF IN DOUBT - ASK 3rd ANGLE PROJECTION 	<b>Project</b> TYPICAL DETAILS	<b>Material:</b> ALUM, ZA, GALV, CB	<b>Drawn:</b> S.C. 16.05.11	<b>Job No.</b>	
					<b>Client</b>	<b>Finish:</b> MILL FINISH COLORBOND POWDERCOAT	<b>Checked:</b>	<b>Approved:</b>	
			These drawings are the property of Austral Monsoon Building Products and are not to be reproduced in whole or part without permission of Austral Monsoon Building Products Pty Ltd. A.C.N. 083 857 452 © Copyright 1999		<b>Description</b> EASIFLOW OPERABLE LOUVRE FRONT ELEVATION		<b>Scale:</b>		
<b>Rev</b>	<b>Description</b>	<b>Date</b>							

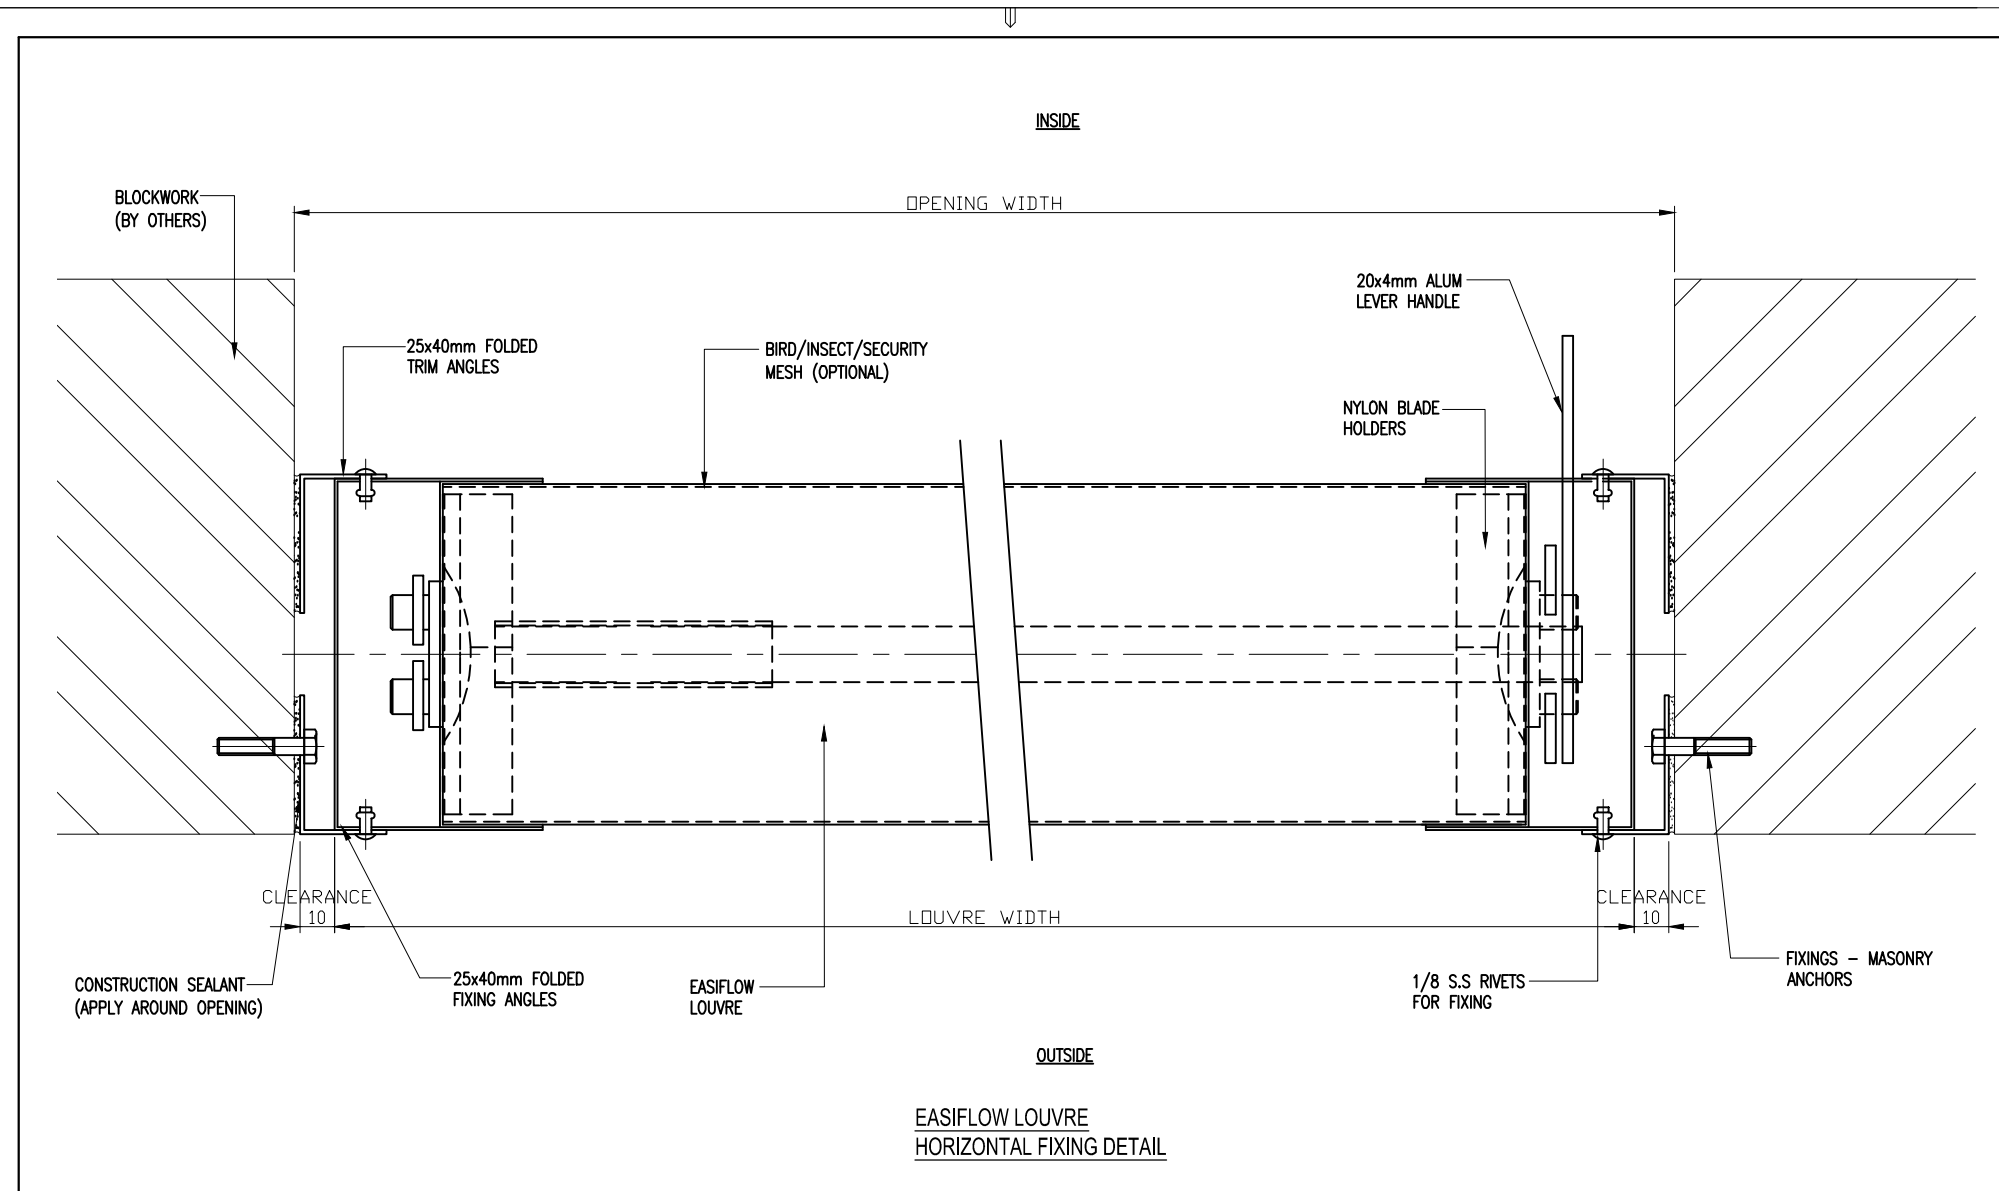


EASIFLOW LOUVRE  
HORIZONTAL FIXING DETAIL

 
		<b>Austral Monsoon Building Products Pty Ltd</b> PTY LTD ACN 083 857 452 ACN 083 857 452 181-185 COBALT STREET, CAROLE PARK, QLD 4300 PO BOX 230, CAROLE PARK, QLD 4300		IF IN DOUBT - ASK 3rd ANGLE PROJECTION 	<b>Project</b> TYPICAL DETAILS	<b>Material:</b> ALUM, ZA, GALV, CB	<b>Drawn:</b> S.C. 16.05.11	<b>Job No.</b>	
		These drawings are the property of Austral Monsoon Building Products and are not to be reproduced in whole or part without permission of Austral Monsoon Building Products Pty Ltd. A.C.N. 083 857 452 © Copyright 1999			<b>Client</b>	<b>Finish:</b> MILL FINISH COLORBOND POWDERCOAT	<b>Checked:</b>	<b>Approved:</b>	<b>Dwg Sheet No.</b> <div style="font-size: 24pt; font-weight: bold; text-align: center;">02</div>
<b>Rev</b>	<b>Description</b>	<b>Date</b>		<b>Description</b> EASIFLOW OPERABLE LOUVRE HORIZONTAL FIXING DETAIL		<b>Scale:</b>			

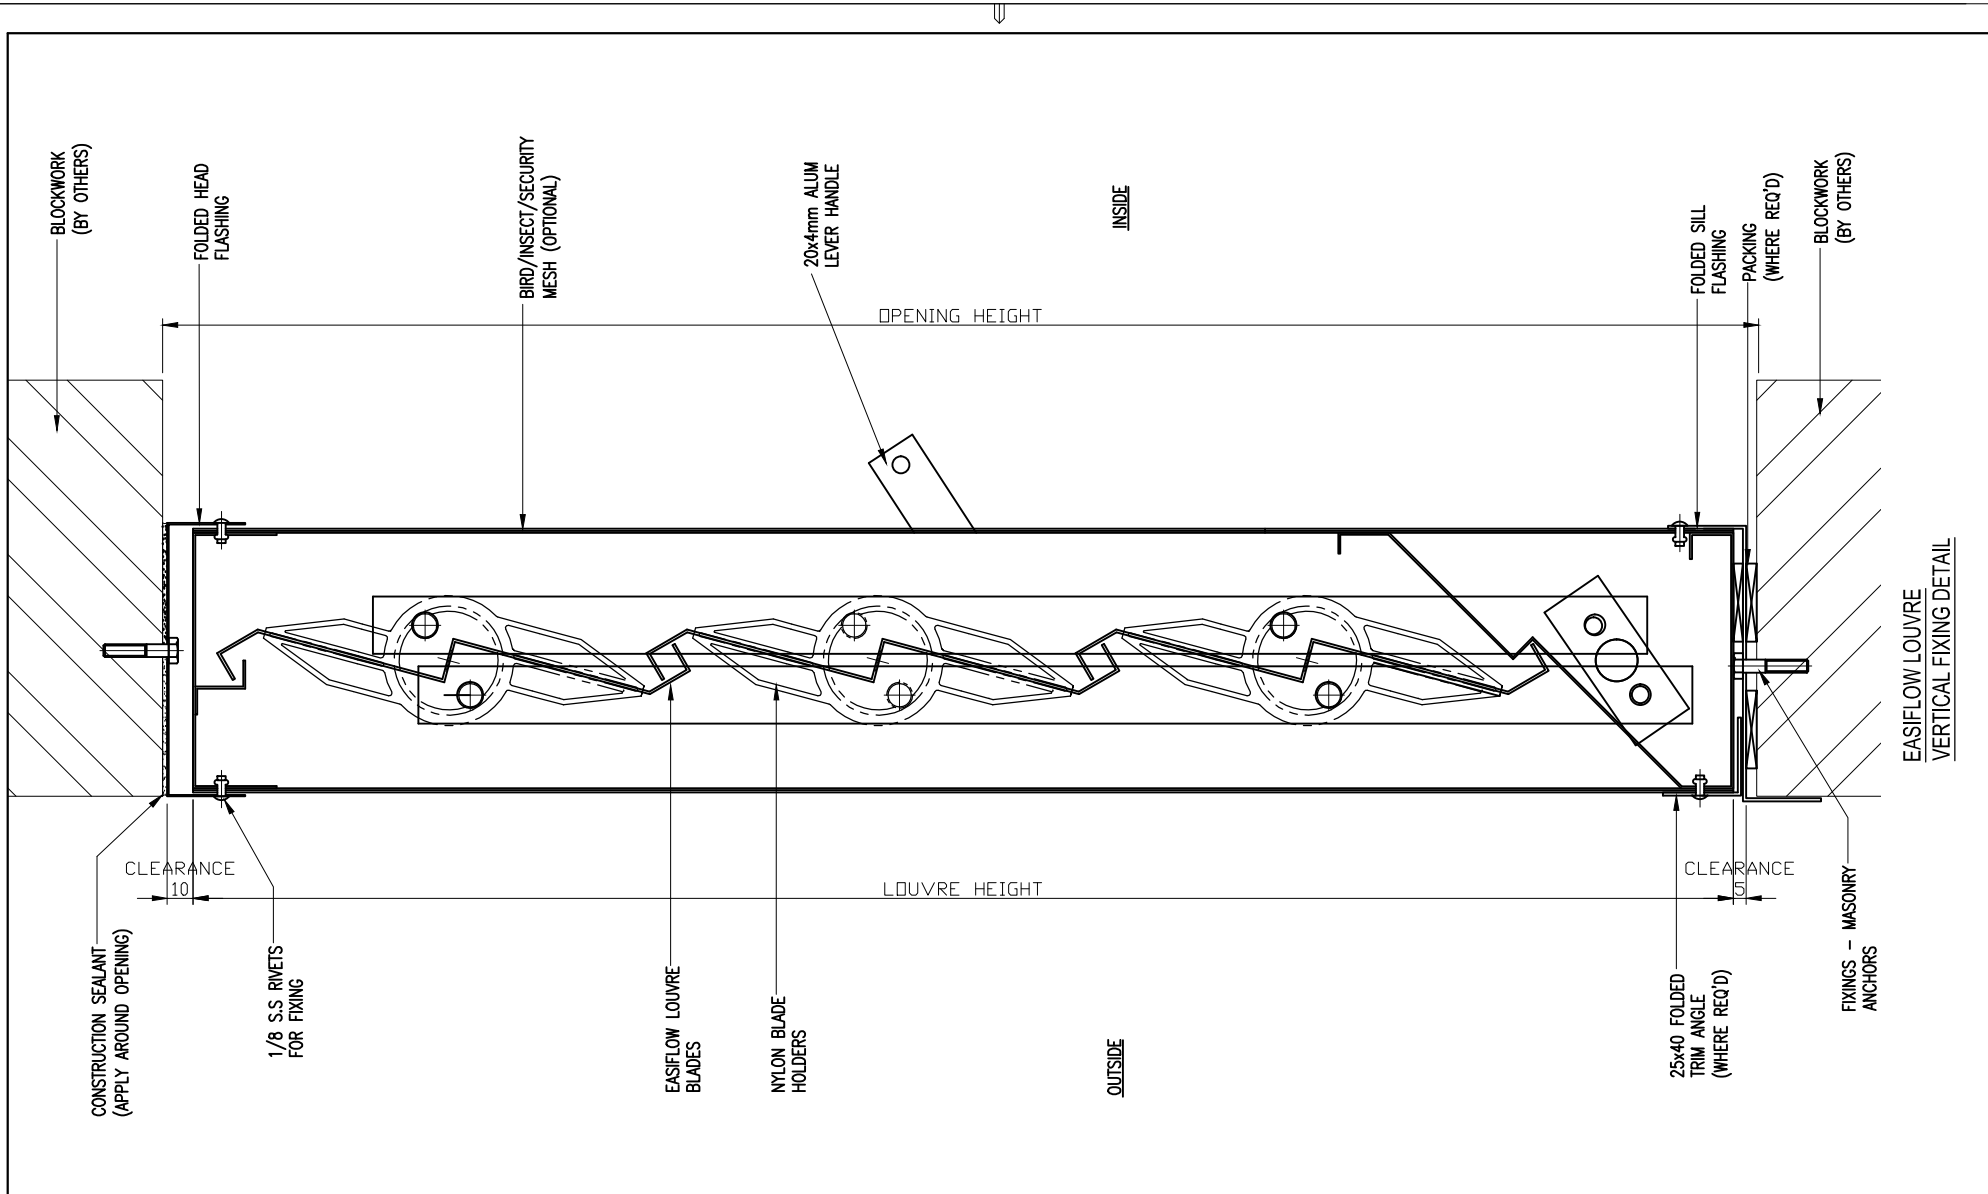


 			<b>Austral Monsoon Building Products Pty Ltd</b> PTY LTD ACN 083 857 452 ACN 083 857 452 181-185 COBALT STREET, CAROLE PARK, QLD 4300 PO BOX 230, CAROLE PARK, QLD 4300	IF IN DOUBT - ASK 3rd ANGLE PROJECTION 	<b>Project</b> TYPICAL DETAILS	<b>Material:</b> ALUM, ZA, GALV, CB	<b>Drawn:</b> S.C. 16.05.11	<b>Job No.</b>	
					<b>Client</b>	<b>Finish:</b> MILL FINISH COLORBOND POWDERCOAT	<b>Checked:</b>	<b>Approved:</b>	
<b>Rev</b>	<b>Description</b>	<b>Date</b>	These drawings are the property of Austral Monsoon Building Products and are not to be reproduced in whole or part without permission of Austral Monsoon Building Products Pty Ltd. A.C.N. 083 857 452 © Copyright 1999		<b>Description</b> EASIFLOW OPERABLE LOUVRE VERTICAL FIXING DETAIL		<b>Scale:</b>		<b>Rev</b>

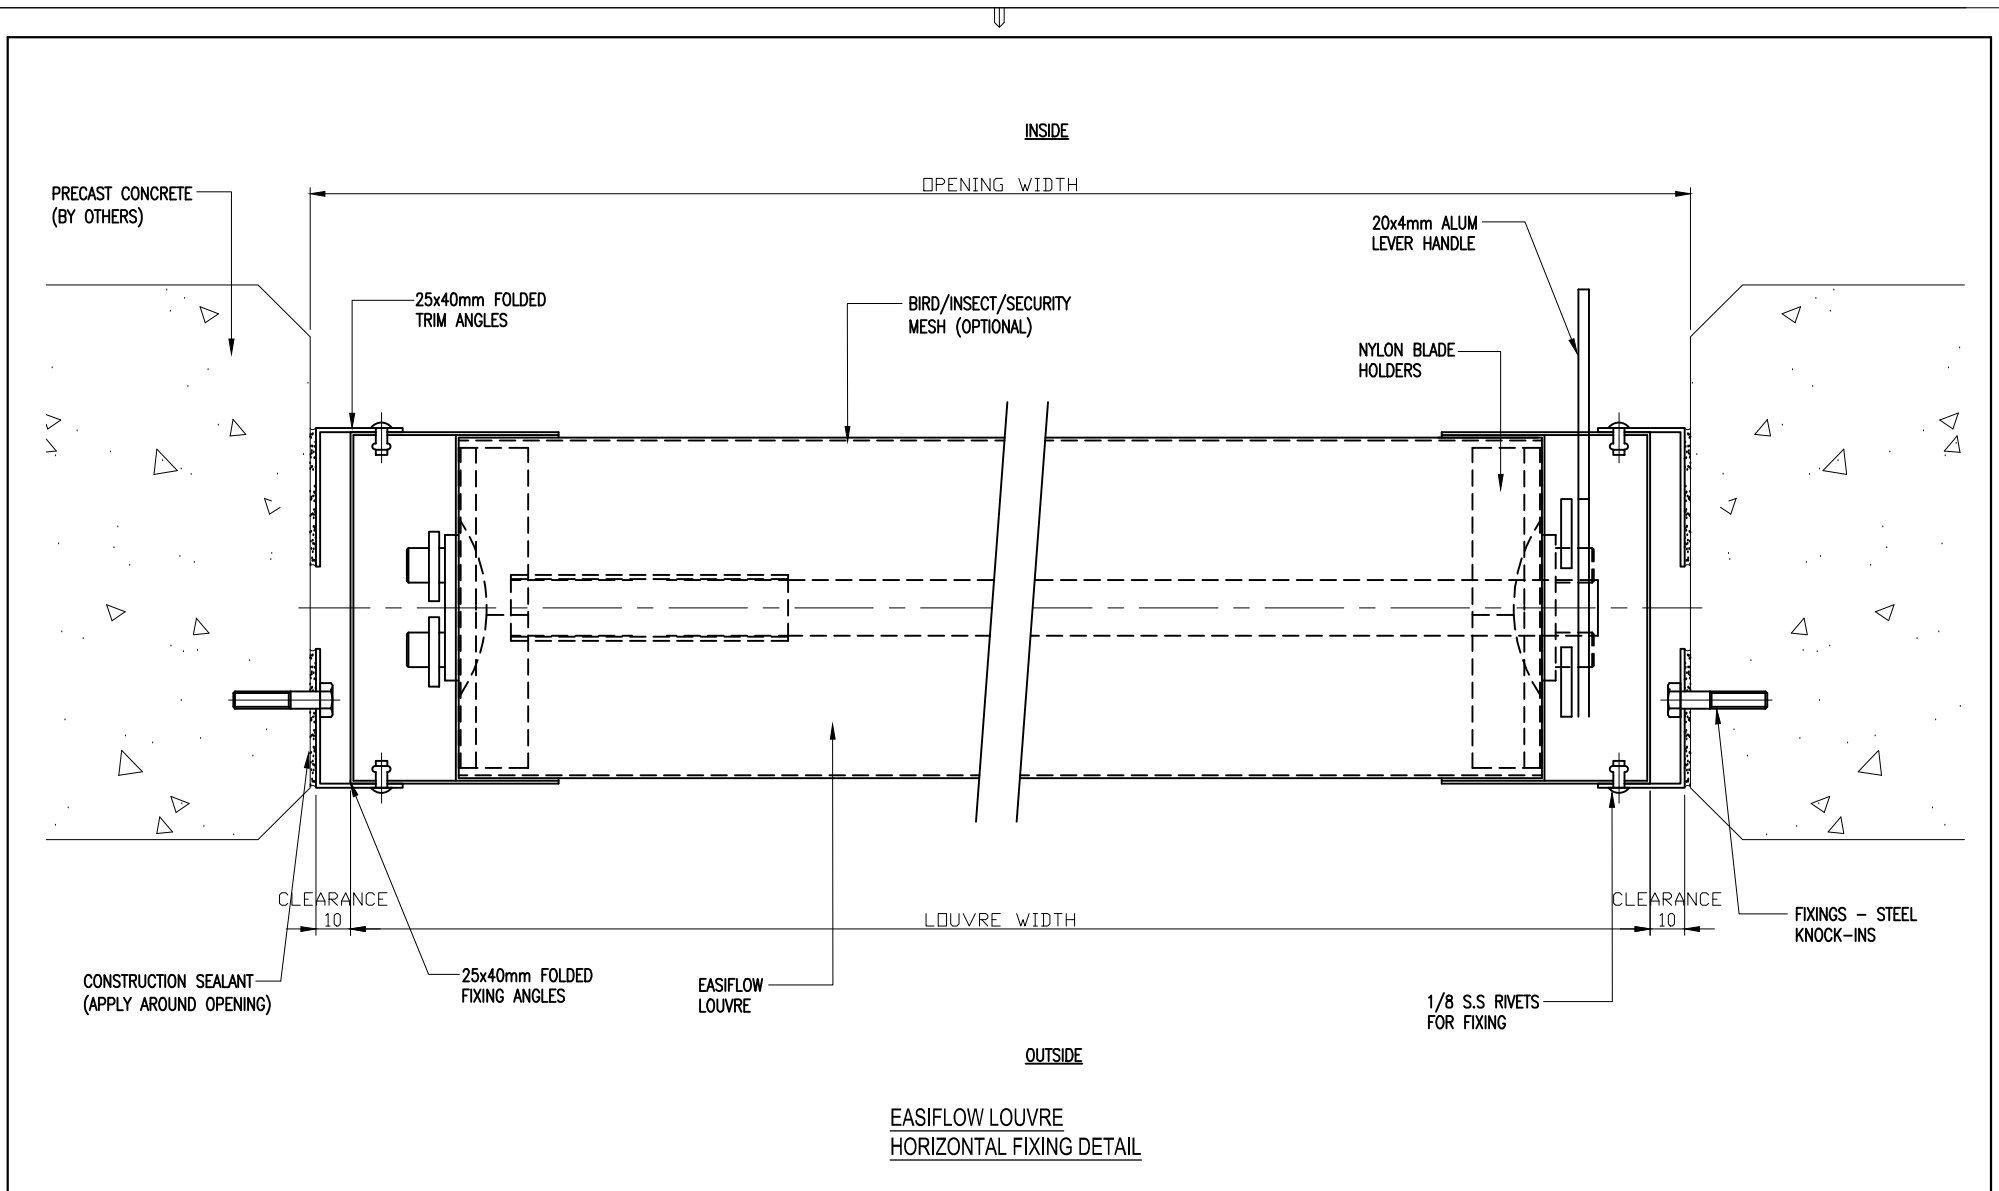



EASIFLOW LOUVRE  
HORIZONTAL FIXING DETAIL

 
			<b>Austral Monsoon Building Products Pty Ltd</b> PTY LTD ACN 083 857 452 ACN 083 857 452 181-185 COBALT STREET, CAROLE PARK, QLD 4300 PO BOX 230, CAROLE PARK, QLD 4300	IF IN DOUBT - ASK 3rd ANGLE PROJECTION 	<b>Project</b> TYPICAL DETAILS	<b>Material:</b> ALUM, ZA, GALV, CB	<b>Drawn:</b> S.C. 16.05.11	<b>Job No.</b>	
					<b>Client</b>	<b>Finish:</b> MILL FINISH COLORBOND POWDERCOAT	<b>Checked:</b>	<b>Approved:</b>	<b>Dwg Sheet No.</b> <div style="text-align: center; font-size: 24pt; font-weight: bold;">04</div>
<b>Rev</b>	<b>Description</b>	<b>Date</b>	These drawings are the property of Austral Monsoon Building Products and are not to be reproduced in whole or part without permission of Austral Monsoon Building Products Pty Ltd. A.C.N. 083 857 452 © Copyright 1999		<b>Description</b> EASIFLOW OPERABLE LOUVRE HORIZONTAL FIXING DETAIL		<b>Scale:</b>		

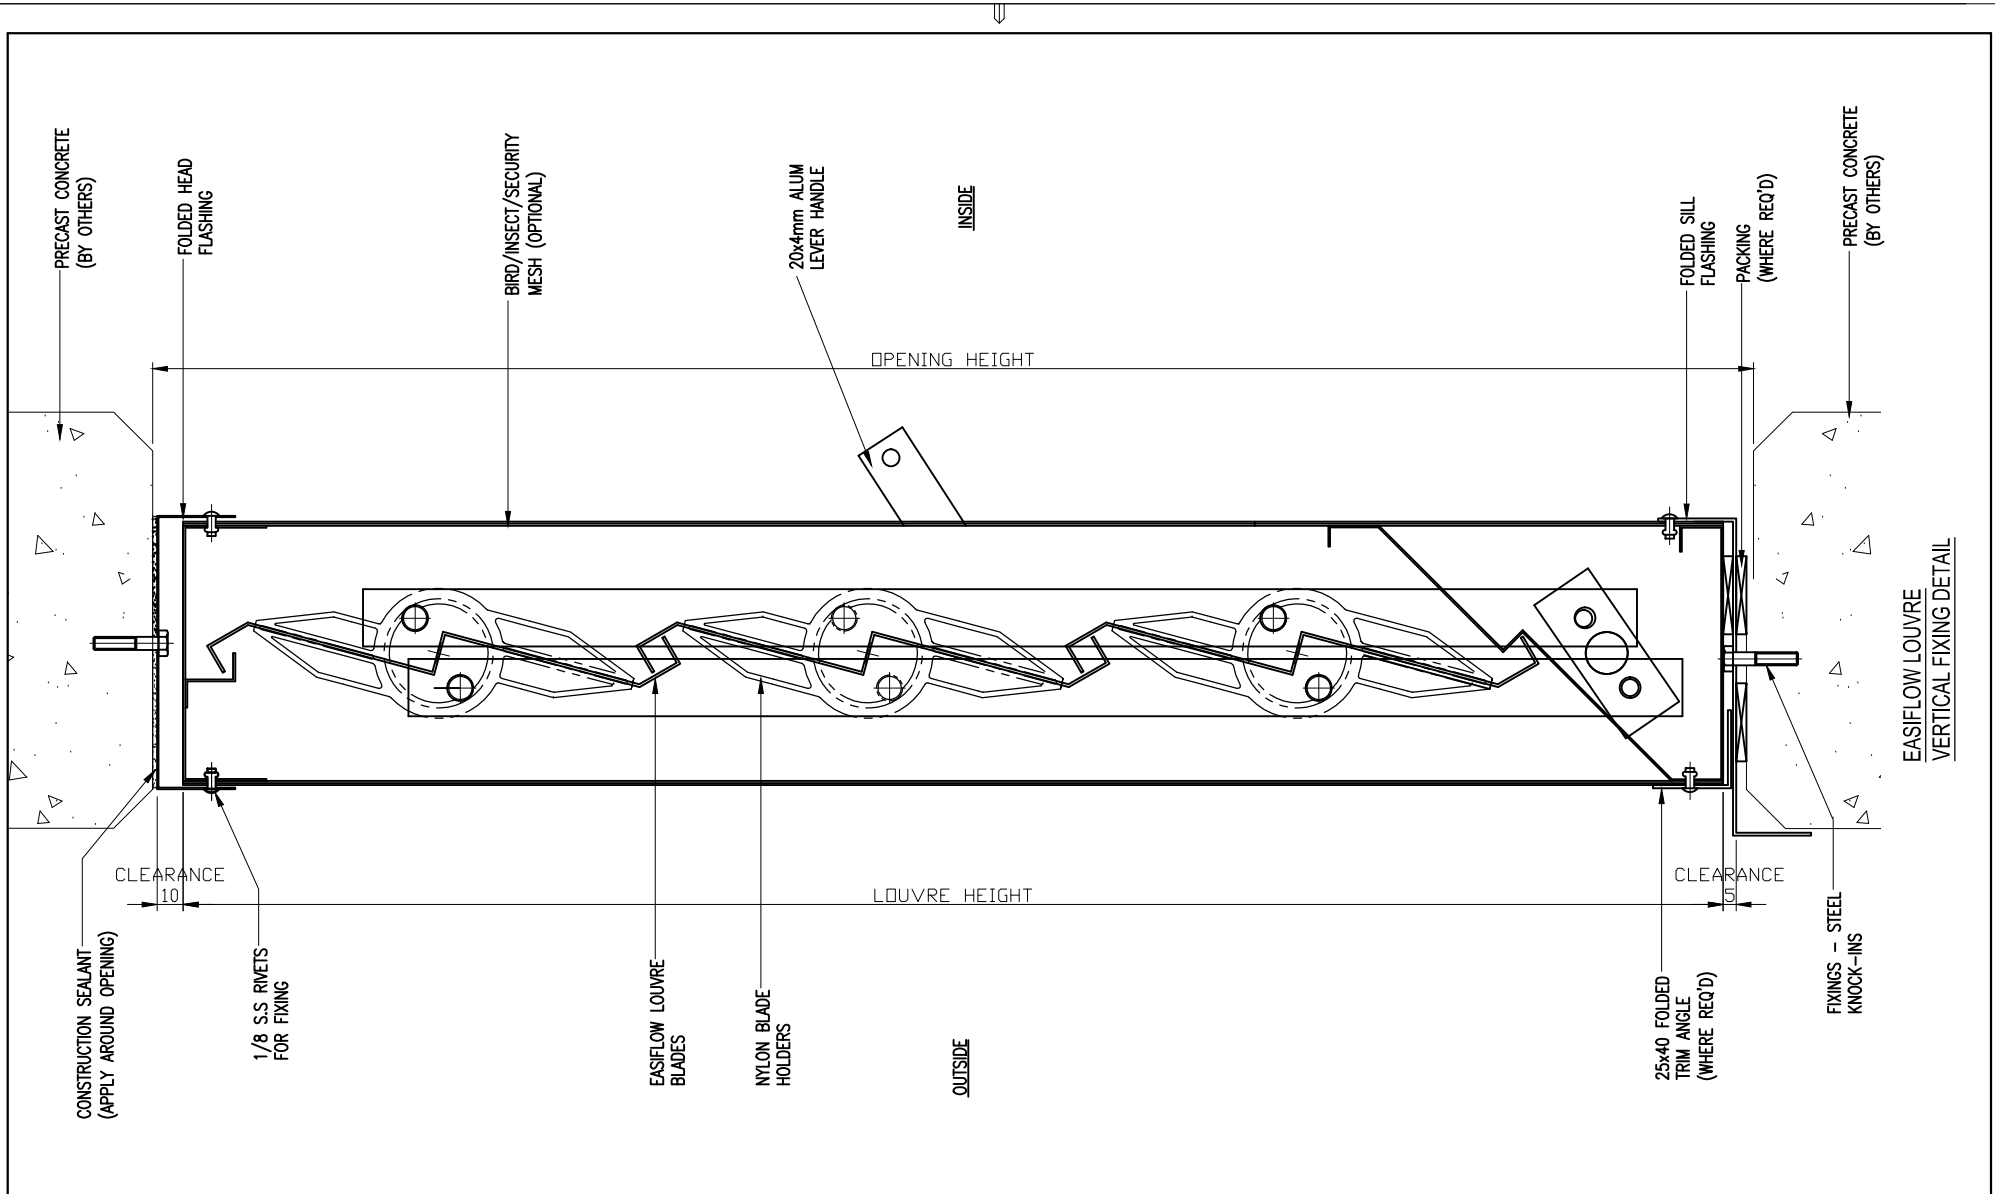



EASIFLOW LOUVRE  
VERTICAL FIXING DETAIL

 			<b>Austral Monsoon Building Products Pty Ltd</b> PTY LTD ACN 083 857 452 ACN 083 857 452 181-185 COBALT STREET, CAROLE PARK, QLD 4300 PO BOX 230, CAROLE PARK, QLD 4300	IF IN DOUBT - ASK 3rd ANGLE PROJECTION 	<b>Project</b> TYPICAL DETAILS	<b>Material:</b> ALUM, ZA, GALV, CB	<b>Drawn:</b> S.C. 16.05.11	<b>Job No.</b>	
					These drawings are the property of Austral Monsoon Building Products and are not to be reproduced in whole or part without permission of Austral Monsoon Building Products Pty Ltd. A.C.N. 083 857 452 © Copyright 1999	<b>Client</b>	<b>Finish:</b> MILL FINISH COLORBOND POWDERCOAT	<b>Checked:</b>	<b>Approved:</b>
<b>Rev</b>	<b>Description</b>	<b>Date</b>			<b>Description</b> EASIFLOW OPERABLE LOUVRE VERTICAL FIXING DETAIL		<b>Scale:</b>		

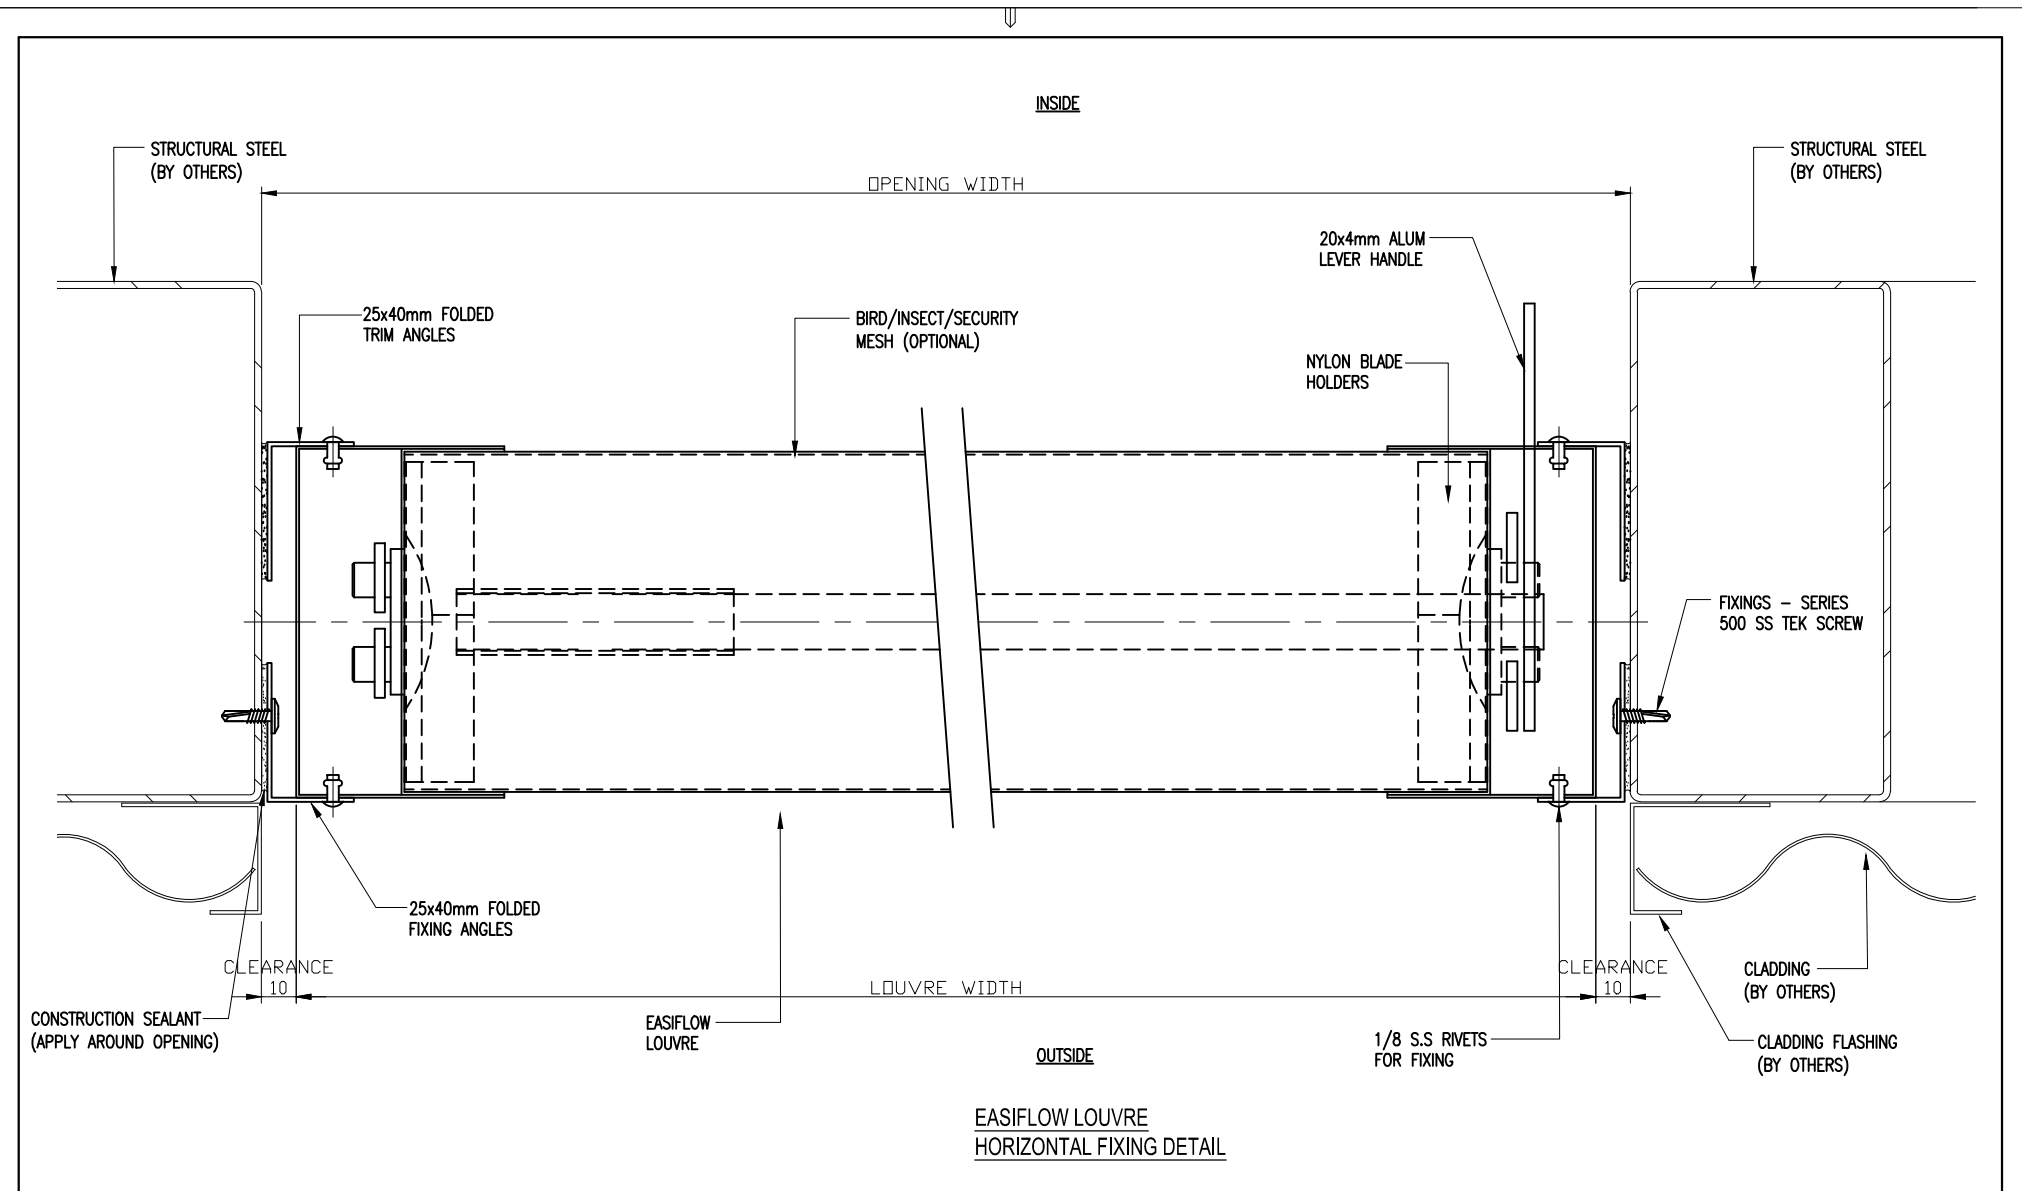

 			<b>Austral Monsoon Building Products Pty Ltd</b> PTY LTD ACN 083 857 452 ACN 083 857 452 181-185 COBALT STREET, CAROLE PARK, QLD 4300 PO BOX 230, CAROLE PARK, QLD 4300	IF IN DOUBT - ASK 3rd ANGLE PROJECTION 	<b>Project</b> TYPICAL DETAILS	<b>Material:</b> ALUM, ZA, GALV, CB	<b>Drawn:</b> S.C. 16.05.11	<b>Job No.</b>	
					<b>Client</b>	<b>Finish:</b> MILL FINISH COLORBOND POWDERCOAT	<b>Checked:</b>	<b>Approved:</b>	
<b>Rev</b>	<b>Description</b>	<b>Date</b>	These drawings are the property of Austral Monsoon Building Products and are not to be reproduced in whole or part without permission of Austral Monsoon Building Products Pty Ltd. A.C.N. 083 857 452 © Copyright 1999	<b>Description</b> EASIFLOW OPERABLE LOUVRE HORIZONTAL FIXING DETAIL	<b>Scale:</b>				

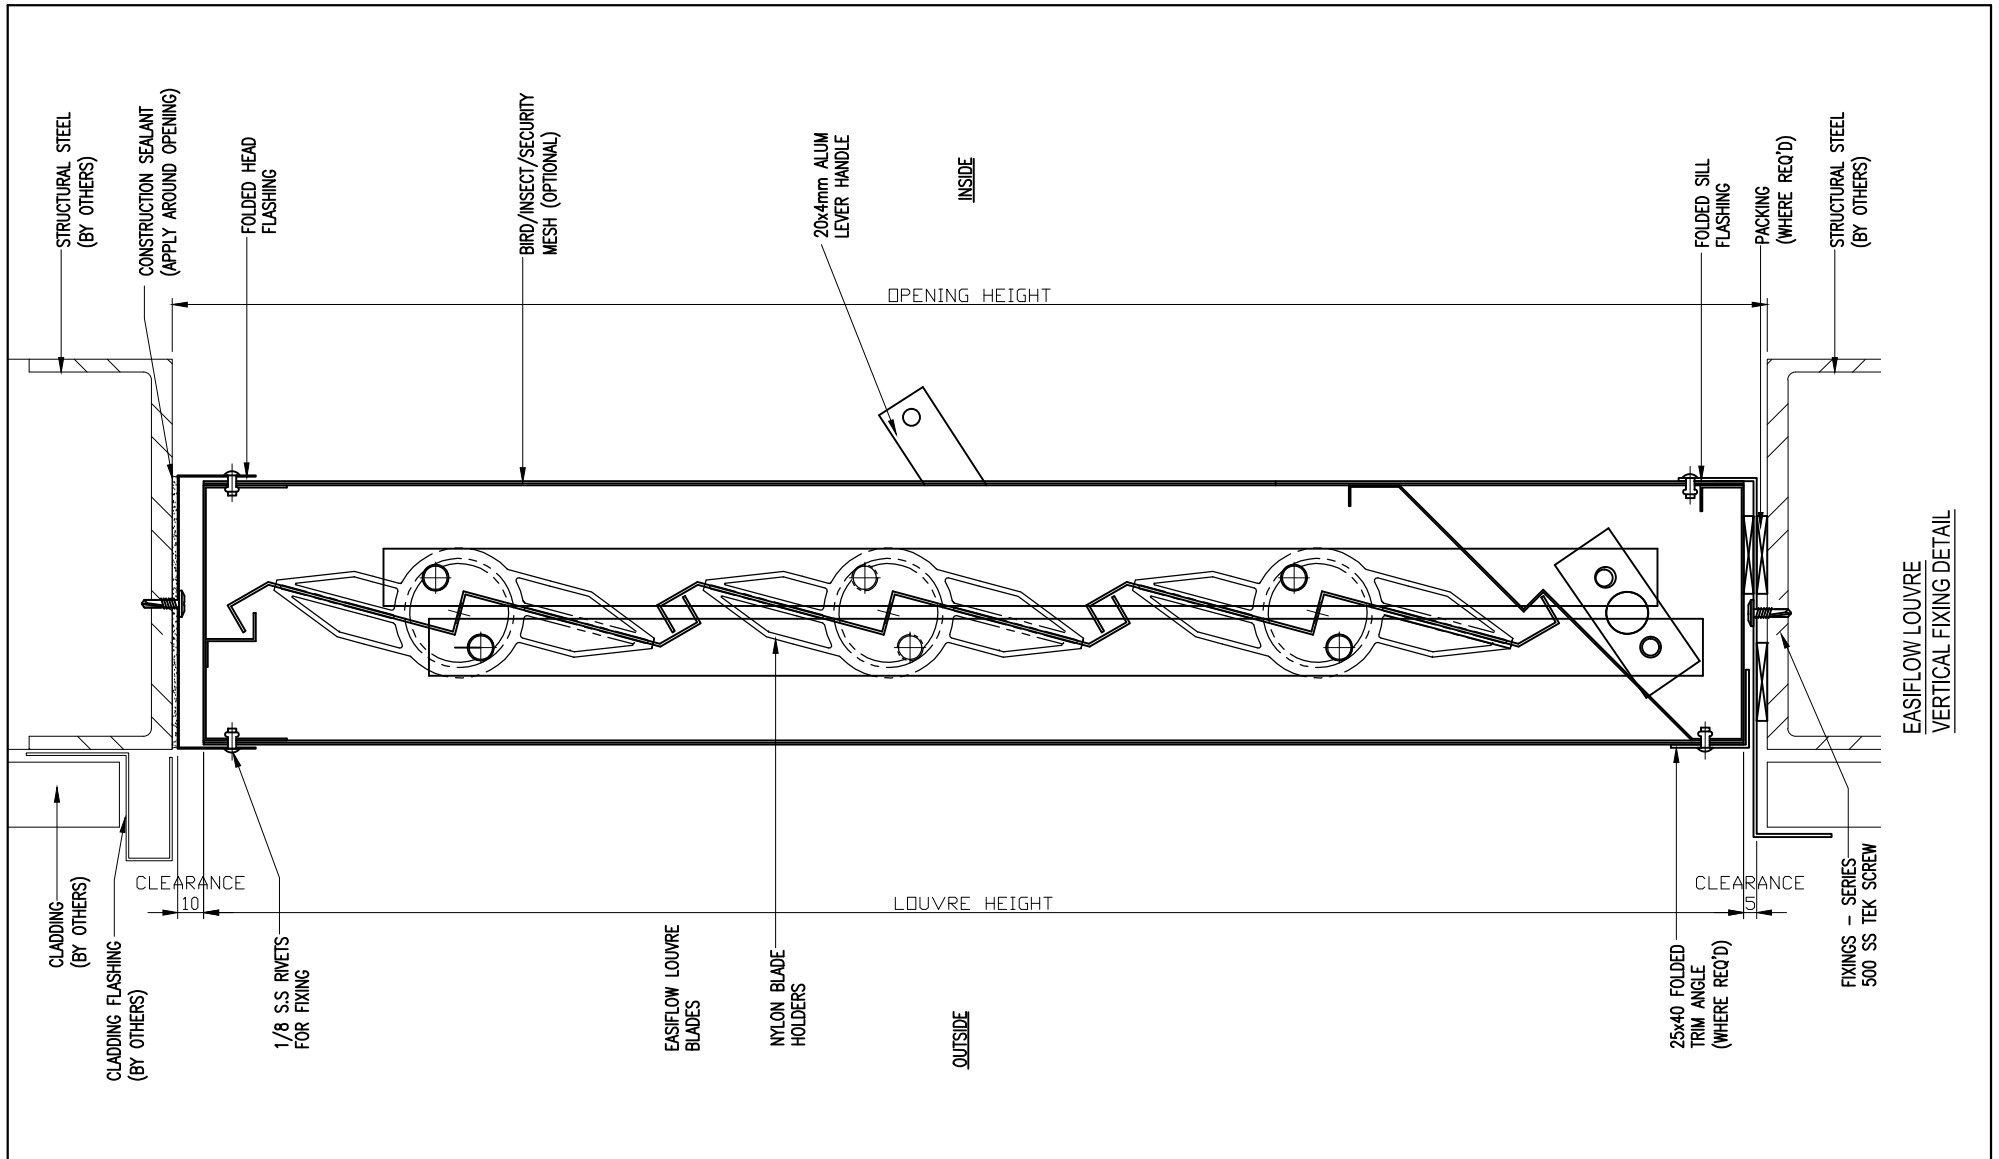

 Rev	Description	Date	<p>Austral Monsoon Building Products Pty Ltd</p> <p>PTY LTD</p> <p>ACN 083 857 452 ACN 083 857 452</p> <p>181-185 COBALT STREET, CAROLE PARK, QLD 4300</p> <p>PO BOX 230, CAROLE PARK, QLD 4300</p>	<p>IF IN DOUBT - ASK</p> <p>3rd ANGLE PROJECTION</p> 	Project	Material:	Drawn:	Job No.	
					TYPICAL DETAILS	ALUM, ZA, GALV, CB	S.C. 16.05.11		
					Client	Finish:	Checked:		
					Description	MILL FINISH COLORBOND POWDERCOAT	Approved:	Dwg Sheet No.	Rev
			<p>These drawings are the property of Austral Monsoon Building Products and are not to be reproduced in whole or part without permission of Austral Monsoon Building Products Pty Ltd. A.C.N. 083 857 452 © Copyright 1999</p>		EASIFLOW OPERABLE LOUVRE VERTICAL FIXING DETAIL		Scale:	07	