
 
 
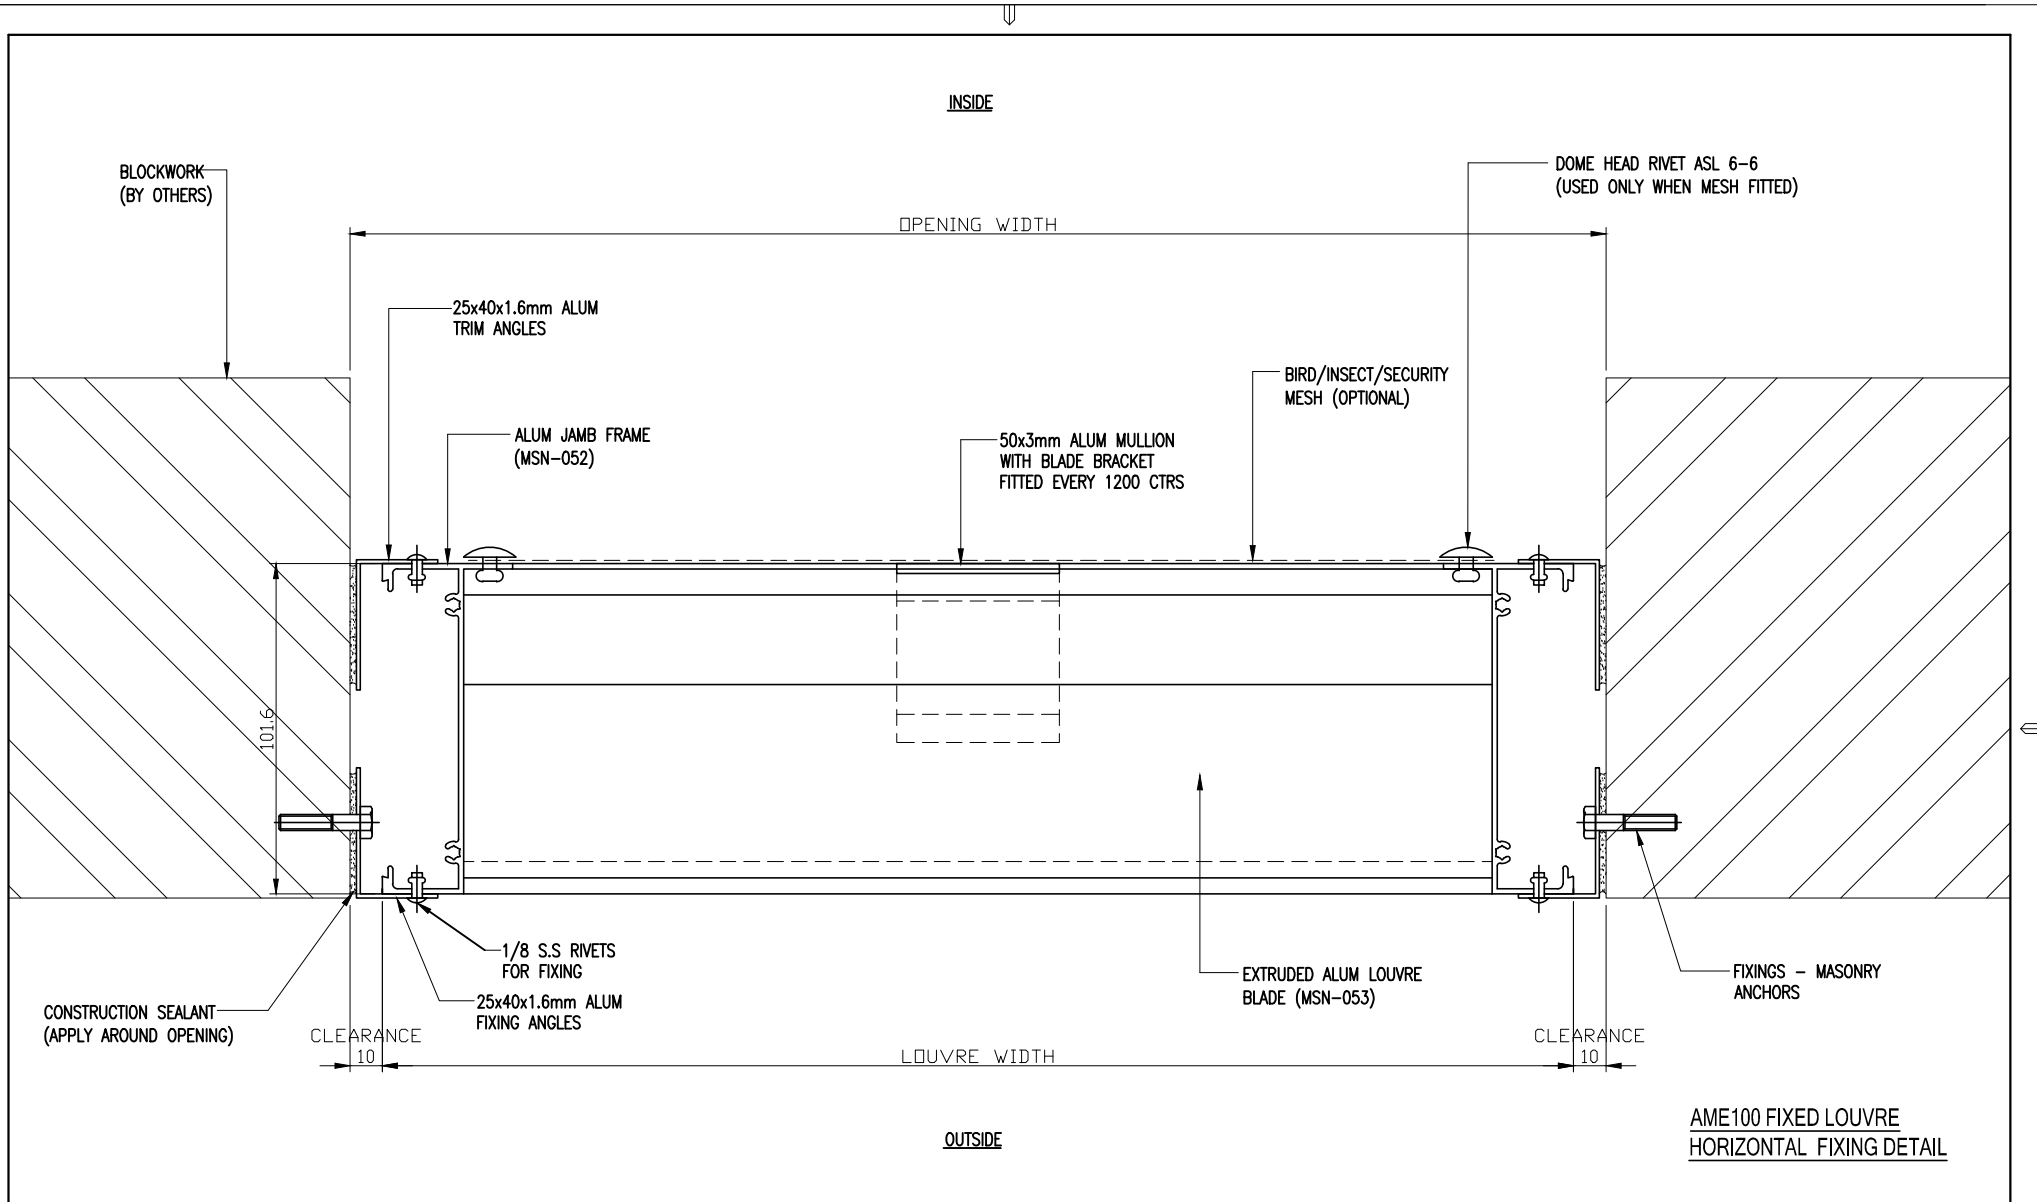



AME100 FIXED LOUVRE
FRONT ELEVATION


			Austral Monsoon Building Products Pty Ltd <small>PTY LTD</small> ACN 083 857 452 ACN 083 857 452 181-185 COBALT STREET, CAROLE PARK, QLD 4300 PO BOX 230, CAROLE PARK, QLD 4300	IF IN DOUBT - ASK 3rd ANGLE PROJECTION 	Project	Material:	Drawn:	Job No.	
					TYPICAL DETAILS	ALUMINIUM	GM 18.05.11		
			These drawings are the property of Austral Monsoon Building Products and are not to be reproduced in whole or part without permission of Austral Monsoon Building Products Pty Ltd. A.C.N. 083 857 452 © Copyright 1999		Client	Finish:	Checked:	Dwg Sheet No.	
					AME100 FIXED LOUVRE FRAME FRONT ELEVATION	CLEAR ANODISED OR POWDERCOAT	Approved:	<div style="text-align: center; font-size: 24pt; font-weight: bold;">01</div>	
Rev	Description	Date					Scale:		

 


AME100 FIXED LOUVRE
HORIZONTAL FIXING DETAIL


		Austral Monsoon Building Products Pty Ltd PTY LTD ACN 083 857 452 ACN 083 857 452 181-185 COBALT STREET, CAROLE PARK, QLD 4300 PO BOX 230, CAROLE PARK, QLD 4300		Project TYPICAL DETAILS Client		Material: ALUMINIUM Finish: CLEAR ANODISED OR POWDERCOAT		Drawn: GM 18.05.11 Checked: Approved: Scale:		Job No. Dwg Sheet No. 02	
		These drawings are the property of Austral Monsoon Building Products and are not to be reproduced in whole or part without permission of Austral Monsoon Building Products Pty Ltd. A.C.N. 083 857 452 © Copyright 1999		IF IN DOUBT - ASK 3rd ANGLE PROJECTION 		Description AME100 FIXED LOUVRE FRAME HORIZONTAL FIXING DETAIL				Rev.	
Rev	Description	Date									

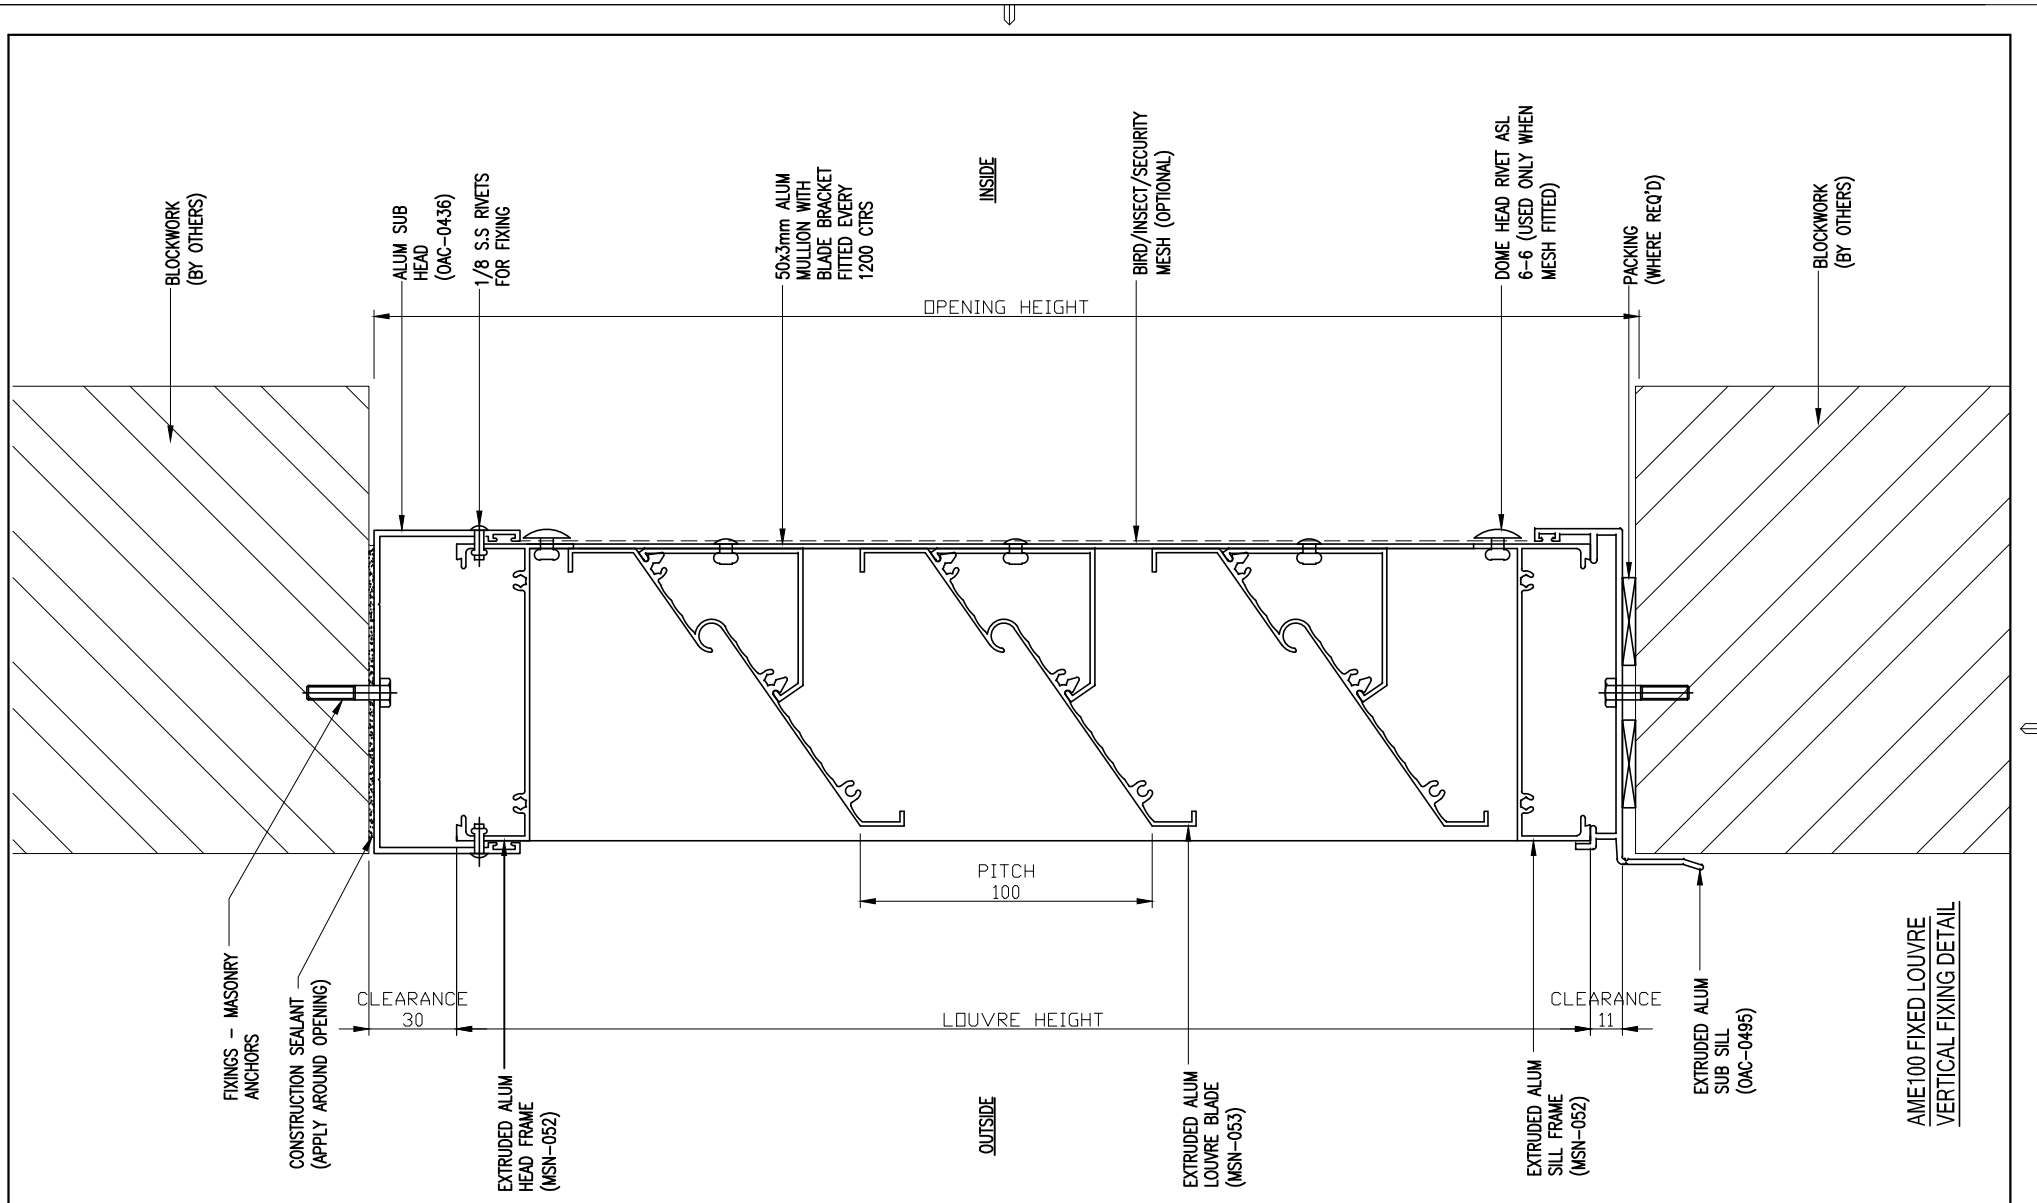


 
Rev	Description	Date	Austral Monsoon Building Products Pty Ltd PTY LTD ACN 083 857 452 ACN 083 857 452 181-185 COBALT STREET, CAROLE PARK, QLD 4300 PO BOX 230, CAROLE PARK, QLD 4300 These drawings are the property of Austral Monsoon Building Products and are not to be reproduced in whole or part without permission of Austral Monsoon Building Products Pty Ltd. A.C.N. 083 857 452 © Copyright 1999	IF IN DOUBT - ASK 3rd ANGLE PROJECTION 	Project	Material:	Drawn:	Job No.	
					TYPICAL DETAILS	ALUMINIUM	GM 18.05.11		
					Description	CLEAR ANODISED OR POWDERCOAT	Checked:	Dwg Sheet No.	
					AME100 FIXED LOUVRE FRAME VERTICAL FIXING DETAIL		Approved:	03	
			Scale:	Rev.					

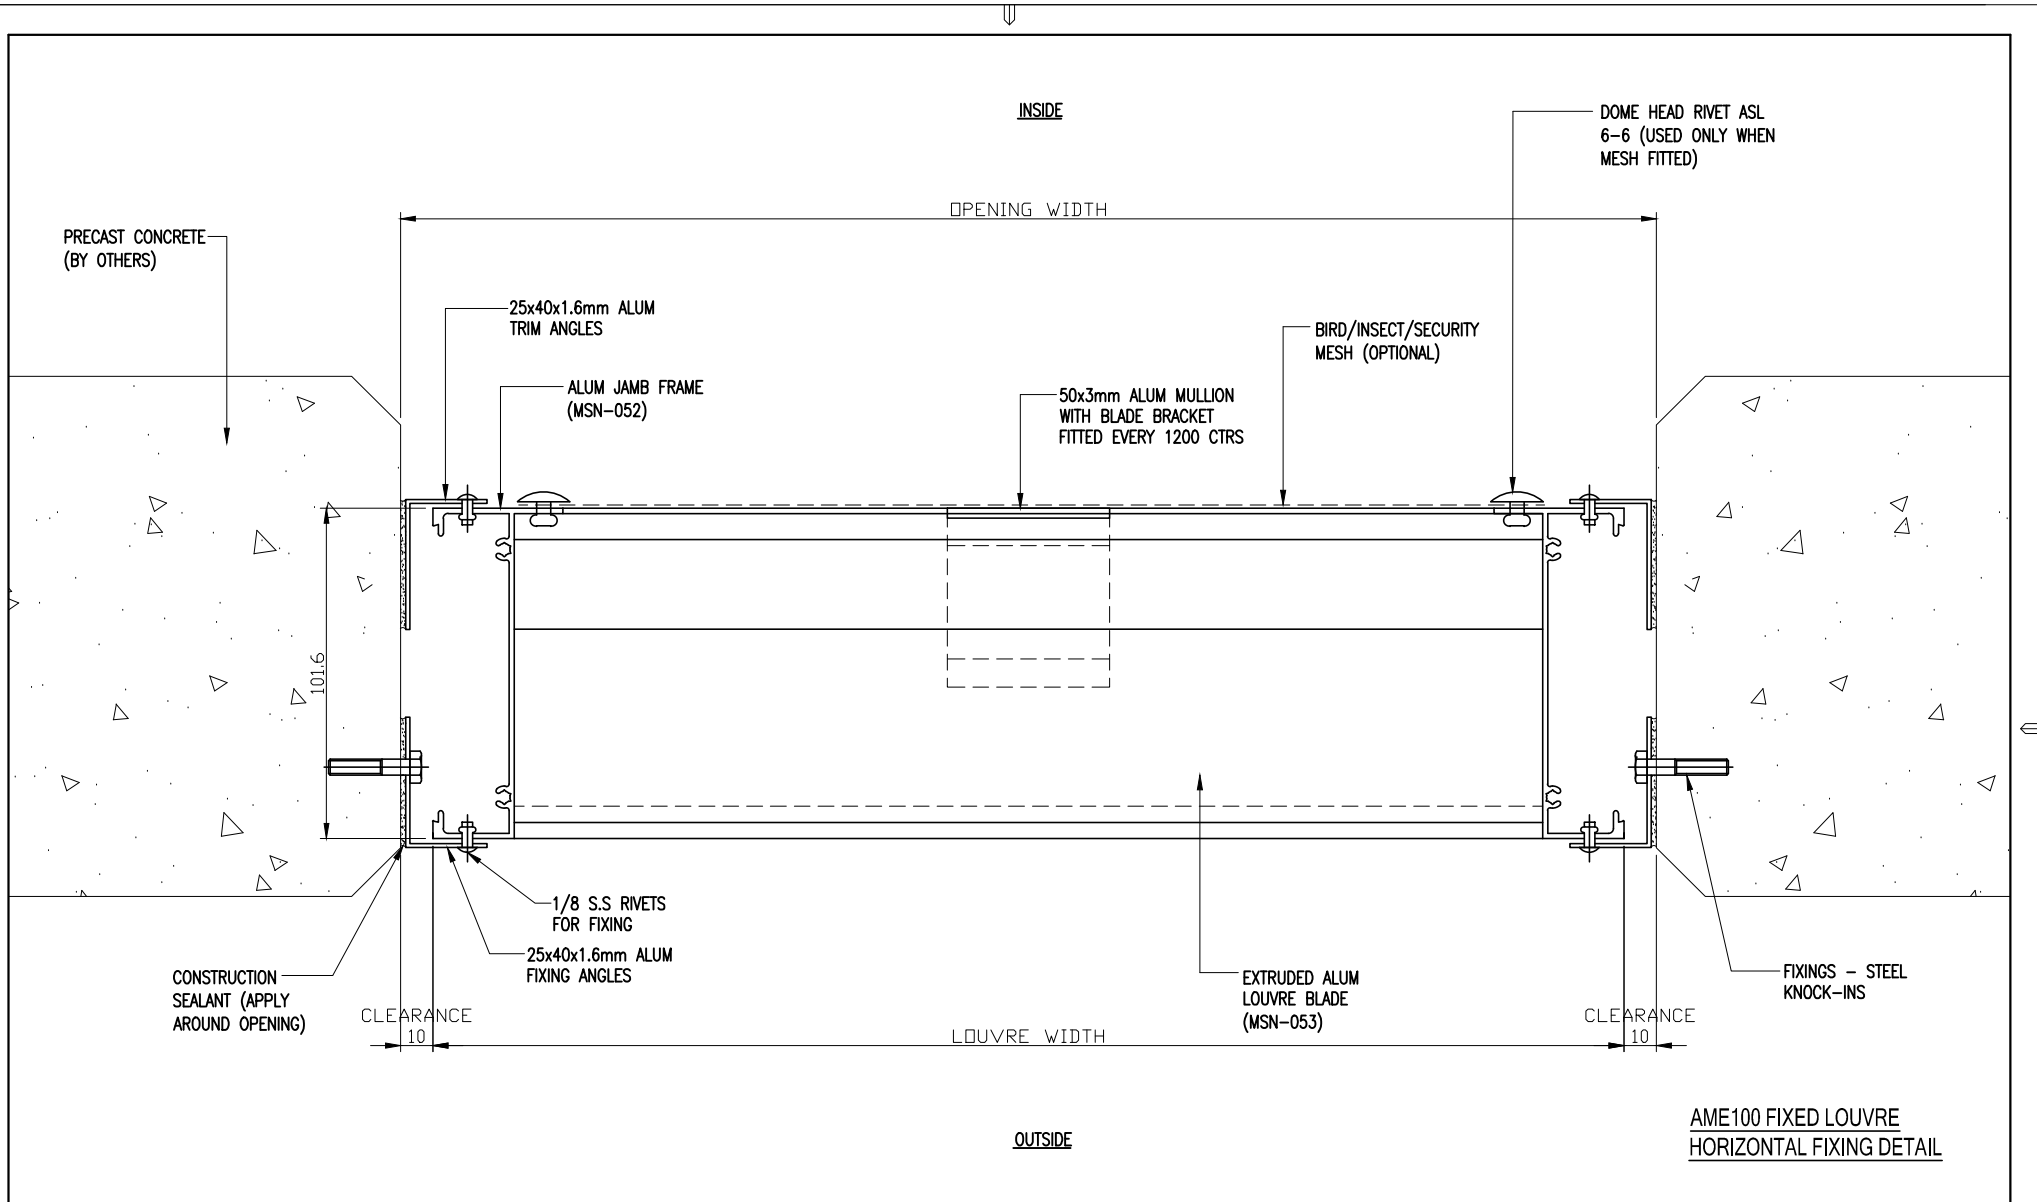


AME100 FIXED LOUVRE
HORIZONTAL FIXING DETAIL

 
Rev	Description	Date	Austral Monsoon Building Products Pty Ltd PTY LTD ACN 083 857 452 ACN 083 857 452 181-185 COBALT STREET, CAROLE PARK, QLD 4300 PO BOX 230, CAROLE PARK, QLD 4300 These drawings are the property of Austral Monsoon Building Products and are not to be reproduced in whole or part without permission of Austral Monsoon Building Products Pty Ltd. A.C.N. 083 857 452 © Copyright 1999	IF IN DOUBT - ASK 3rd ANGLE PROJECTION 	Project	Material:	Drawn:	Job No.	Rev.
					TYPICAL DETAILS	ALUMINIUM	GM 18.05.11		
					Description	CLEAR ANODISED OR POWDERCOAT	Checked:	Dwg Sheet No.	
					AME100 FIXED LOUVRE FRAME HORIZONTAL FIXING DETAIL		Approved:		
		Scale:							

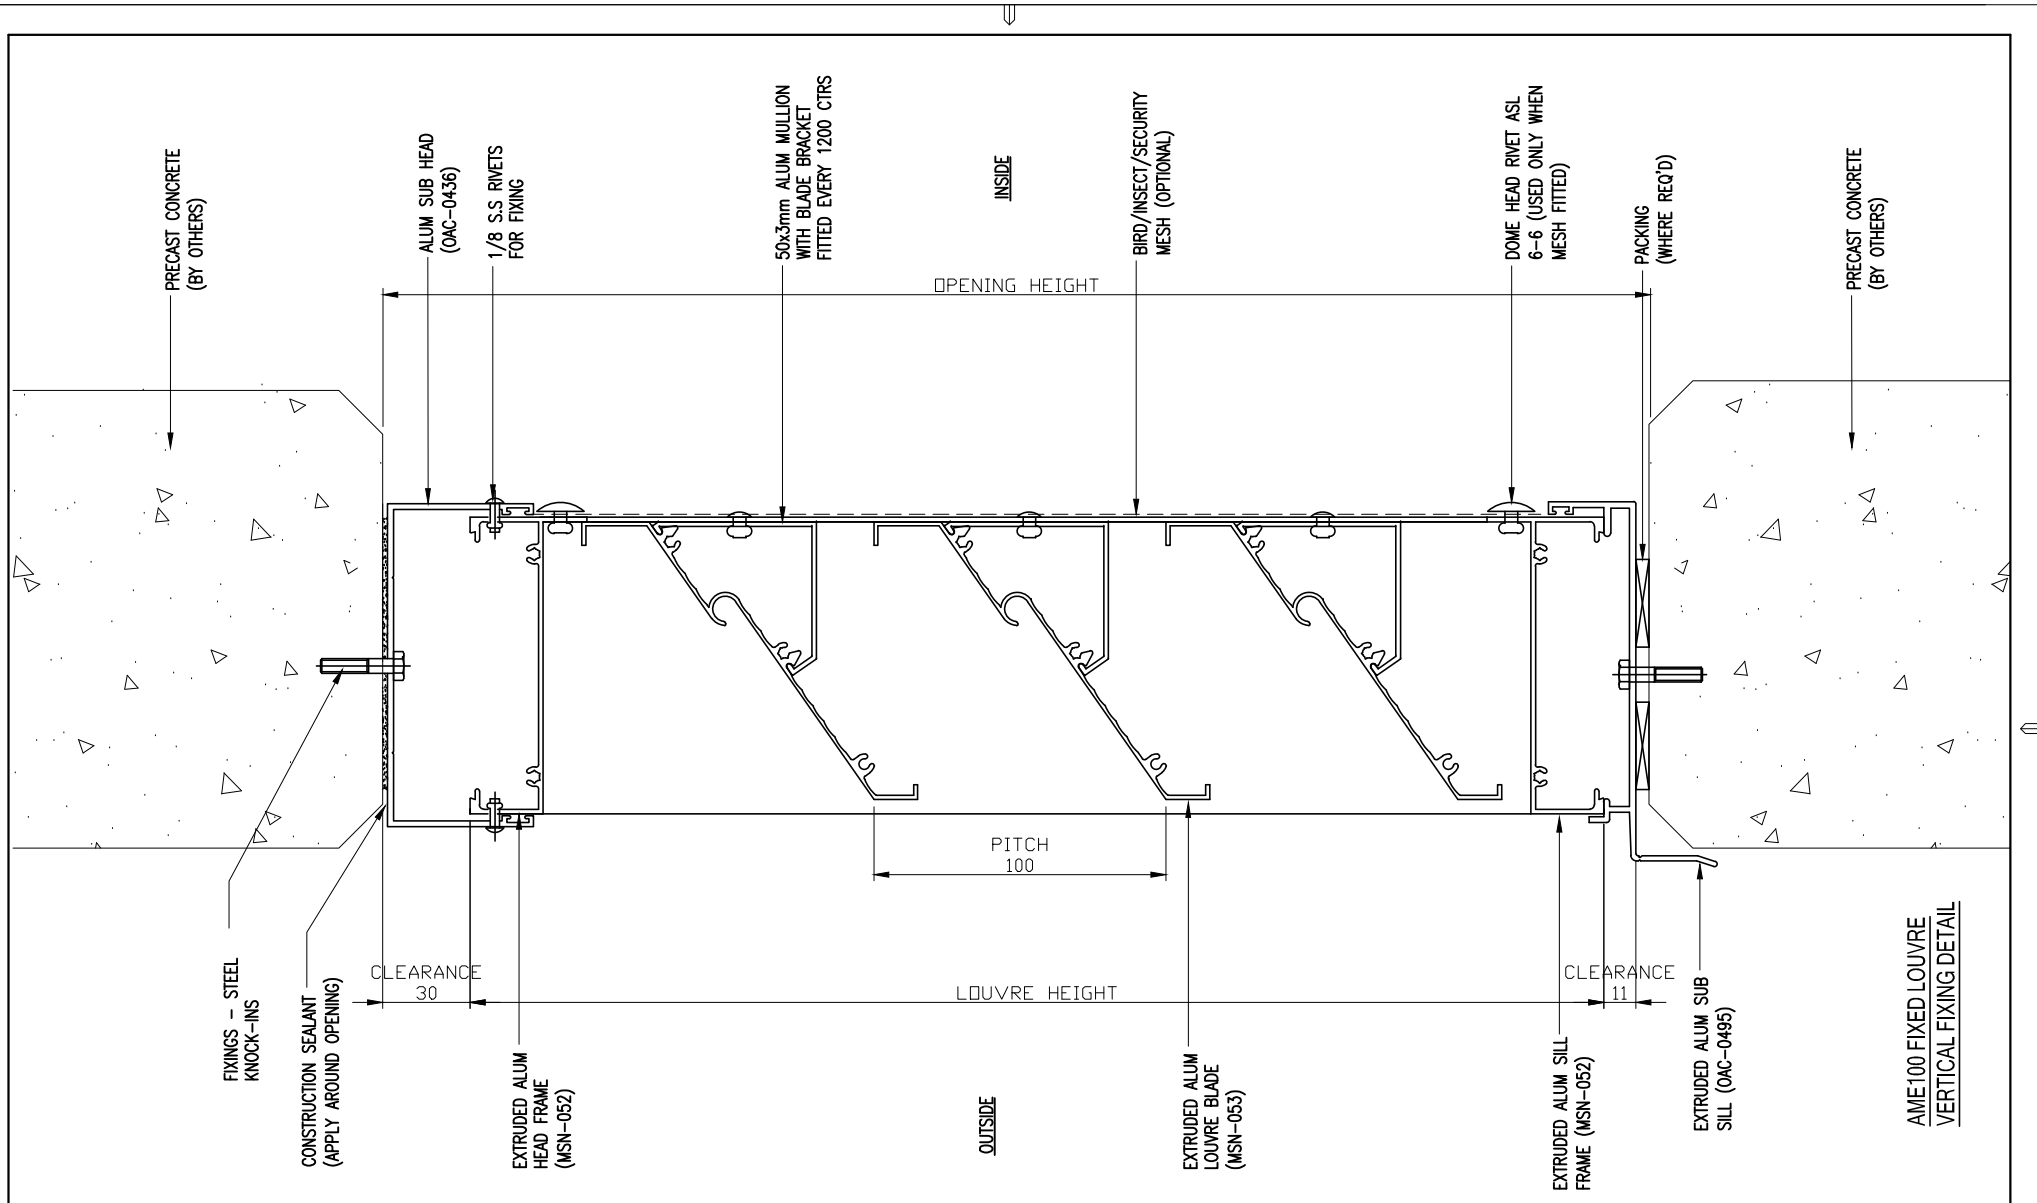


 Rev	Description	Date	Austral Monsoon Building Products Pty Ltd PTY LTD ACN 083 857 452 ACN 083 857 452 181-185 COBALT STREET, CAROLE PARK, QLD 4300 PO BOX 230, CAROLE PARK, QLD 4300 These drawings are the property of Austral Monsoon Building Products and are not to be reproduced in whole or part without permission of Austral Monsoon Building Products Pty Ltd. A.C.N. 083 857 452 © Copyright 1999	IF IN DOUBT - ASK 3rd ANGLE PROJECTION 	Project	Material:	Drawn:	Job No.	Rev.
					TYPICAL DETAILS	ALUMINIUM	GM 18.05.11		
					Description	Finish:	Checked:	Dwg Sheet No.	
					AME100 FIXED LOUVRE FRAME VERTICAL FIXING DETAIL	CLEAR ANODISED OR POWDERCOAT	Approved:		05
		Scale:							

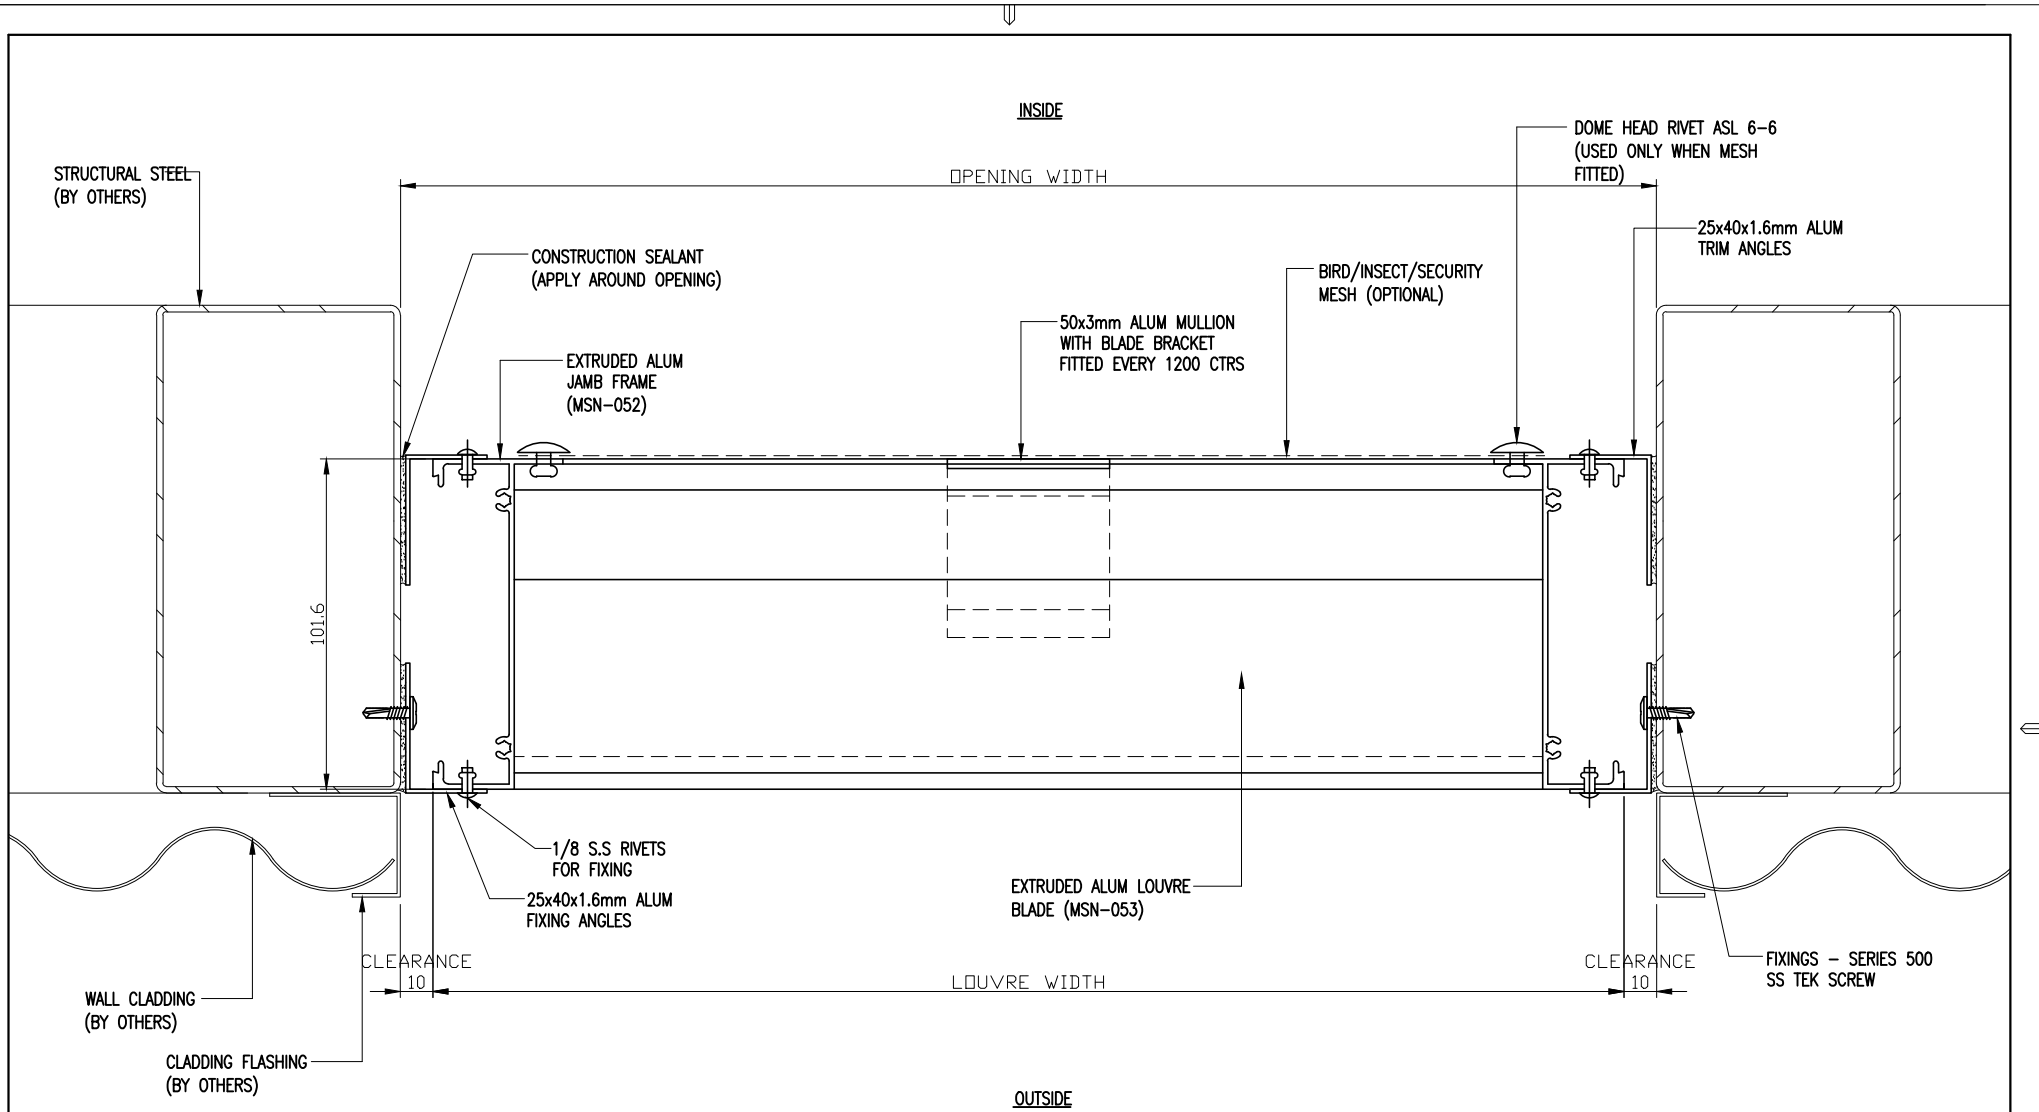


AME100 FIXED LOUVRE
HORIZONTAL FIXING DETAIL

 		Austral Monsoon Building Products Pty Ltd PTY LTD ACN 083 857 452 ACN 083 857 452 181-185 COBALT STREET, CAROLE PARK, QLD 4300 PO BOX 230, CAROLE PARK, QLD 4300		IF IN DOUBT - ASK 3rd ANGLE PROJECTION 	Project TYPICAL DETAILS	Material: ALUMINIUM	Drawn: GM 18.05.11	Job No.	
		These drawings are the property of Austral Monsoon Building Products and are not to be reproduced in whole or part without permission of Austral Monsoon Building Products Pty Ltd. A.C.N. 083 857 452 © Copyright 1999			Client	Finish: CLEAR ANODISED OR POWDERCOAT	Checked:	Dwg Sheet No.	
Rev	Description	Date			Description AME100 FIXED LOUVRE FRAME HORIZONTAL FIXING DETAIL		Approved:	06	
						Scale:			Rev.

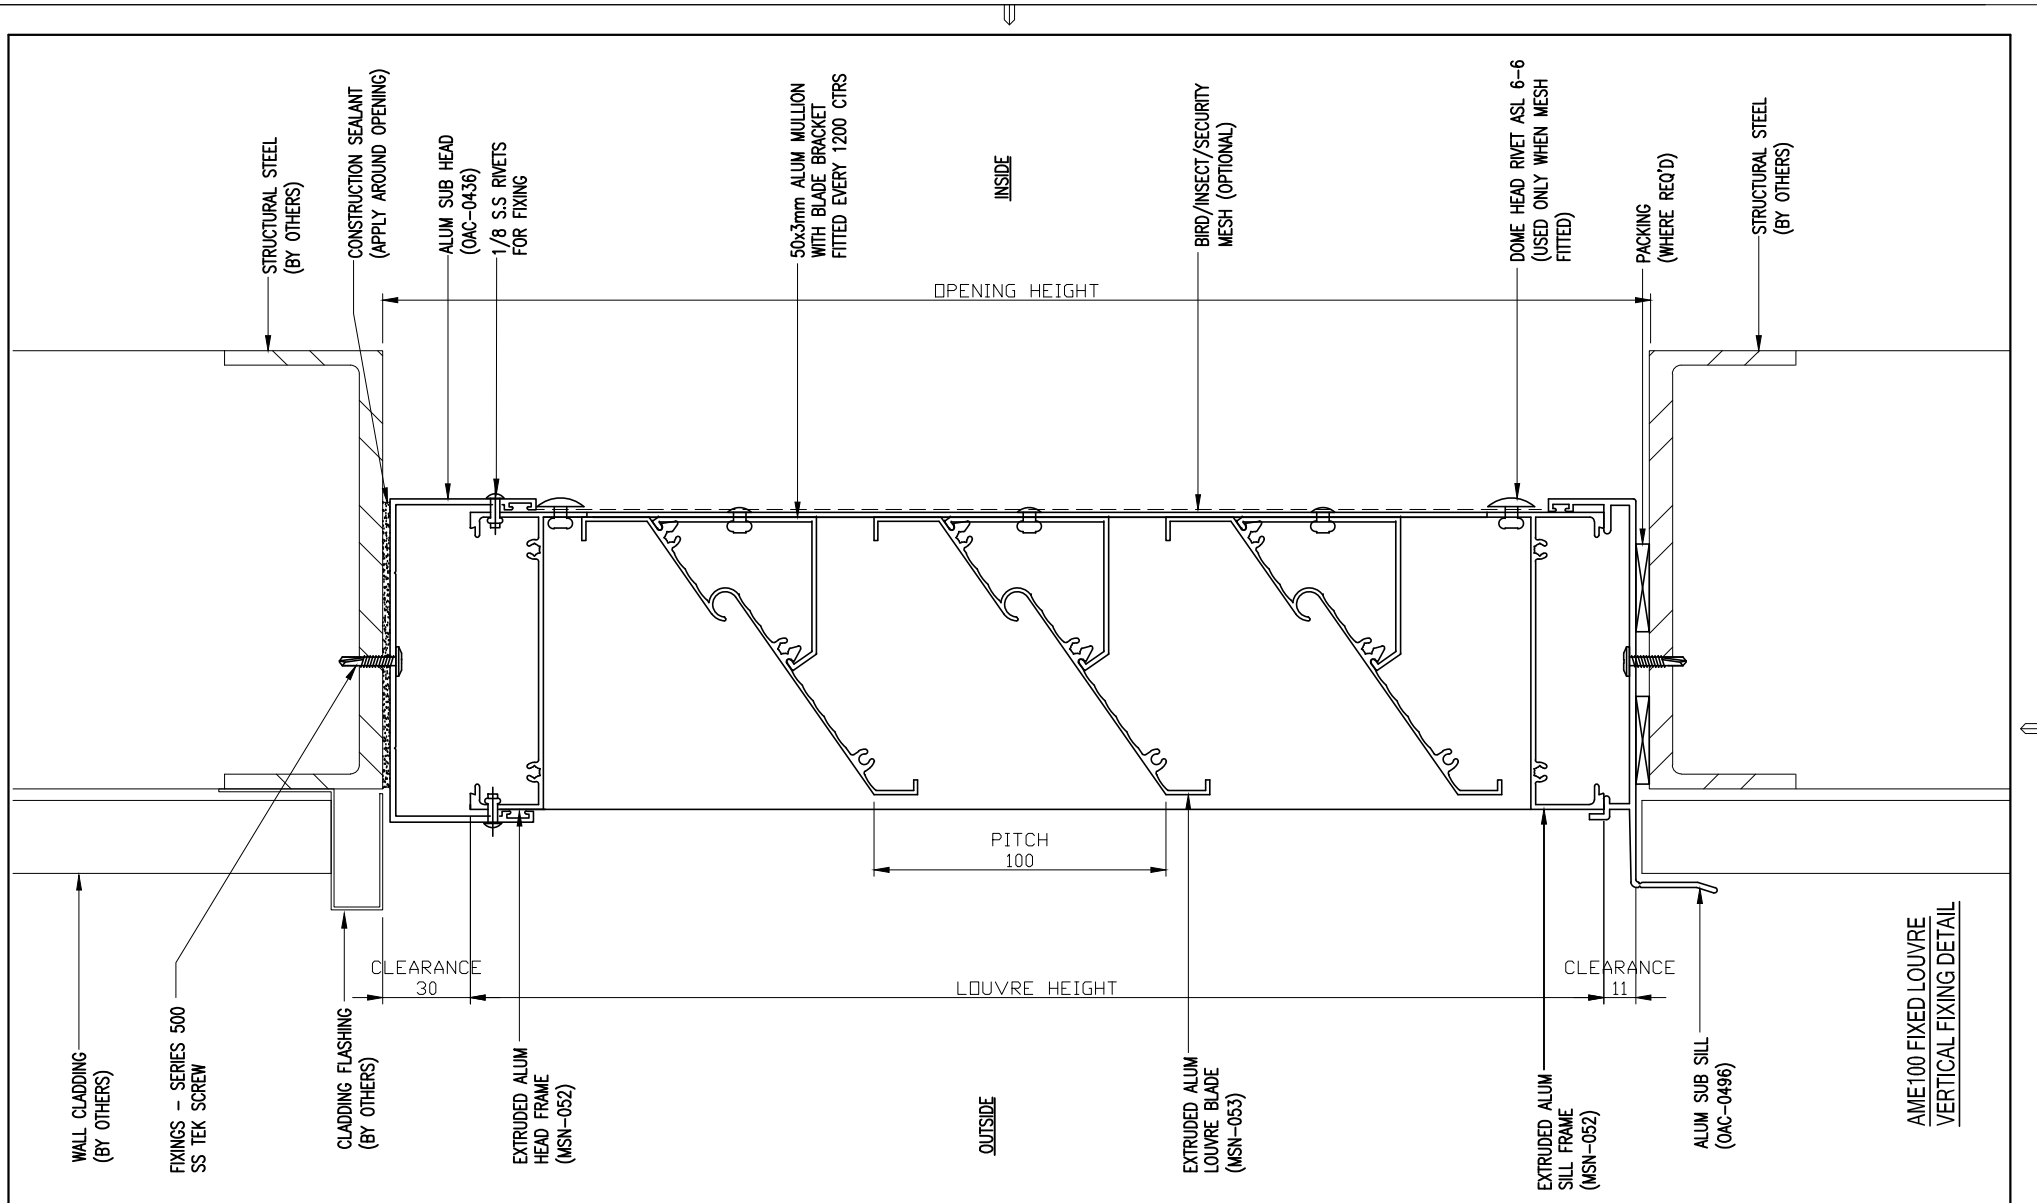

AME100 FIXED LOUVRE
VERTICAL FIXING DETAIL

 Rev	Description	Date	Austral Monsoon Building Products Pty Ltd PTY LTD ACN 083 857 452 ACN 083 857 452 181-185 COBALT STREET, CAROLE PARK, QLD 4300 PO BOX 230, CAROLE PARK, QLD 4300 These drawings are the property of Austral Monsoon Building Products and are not to be reproduced in whole or part without permission of Austral Monsoon Building Products Pty Ltd. A.C.N. 083 857 452 © Copyright 1999	IF IN DOUBT - ASK 3rd ANGLE PROJECTION 	Project	Material:	Drawn:	Job No.	
					TYPICAL DETAILS	ALUMINIUM	GM 18.05.11		
					Description	CLEAR ANODISED OR POWDERCOAT	Checked:	Dwg Sheet No.	
					AME100 FIXED LOUVRE FRAME VERTICAL FIXING DETAIL		Approved:	07	
				Client	Finish:	Scale:	Rev.		