

 
 
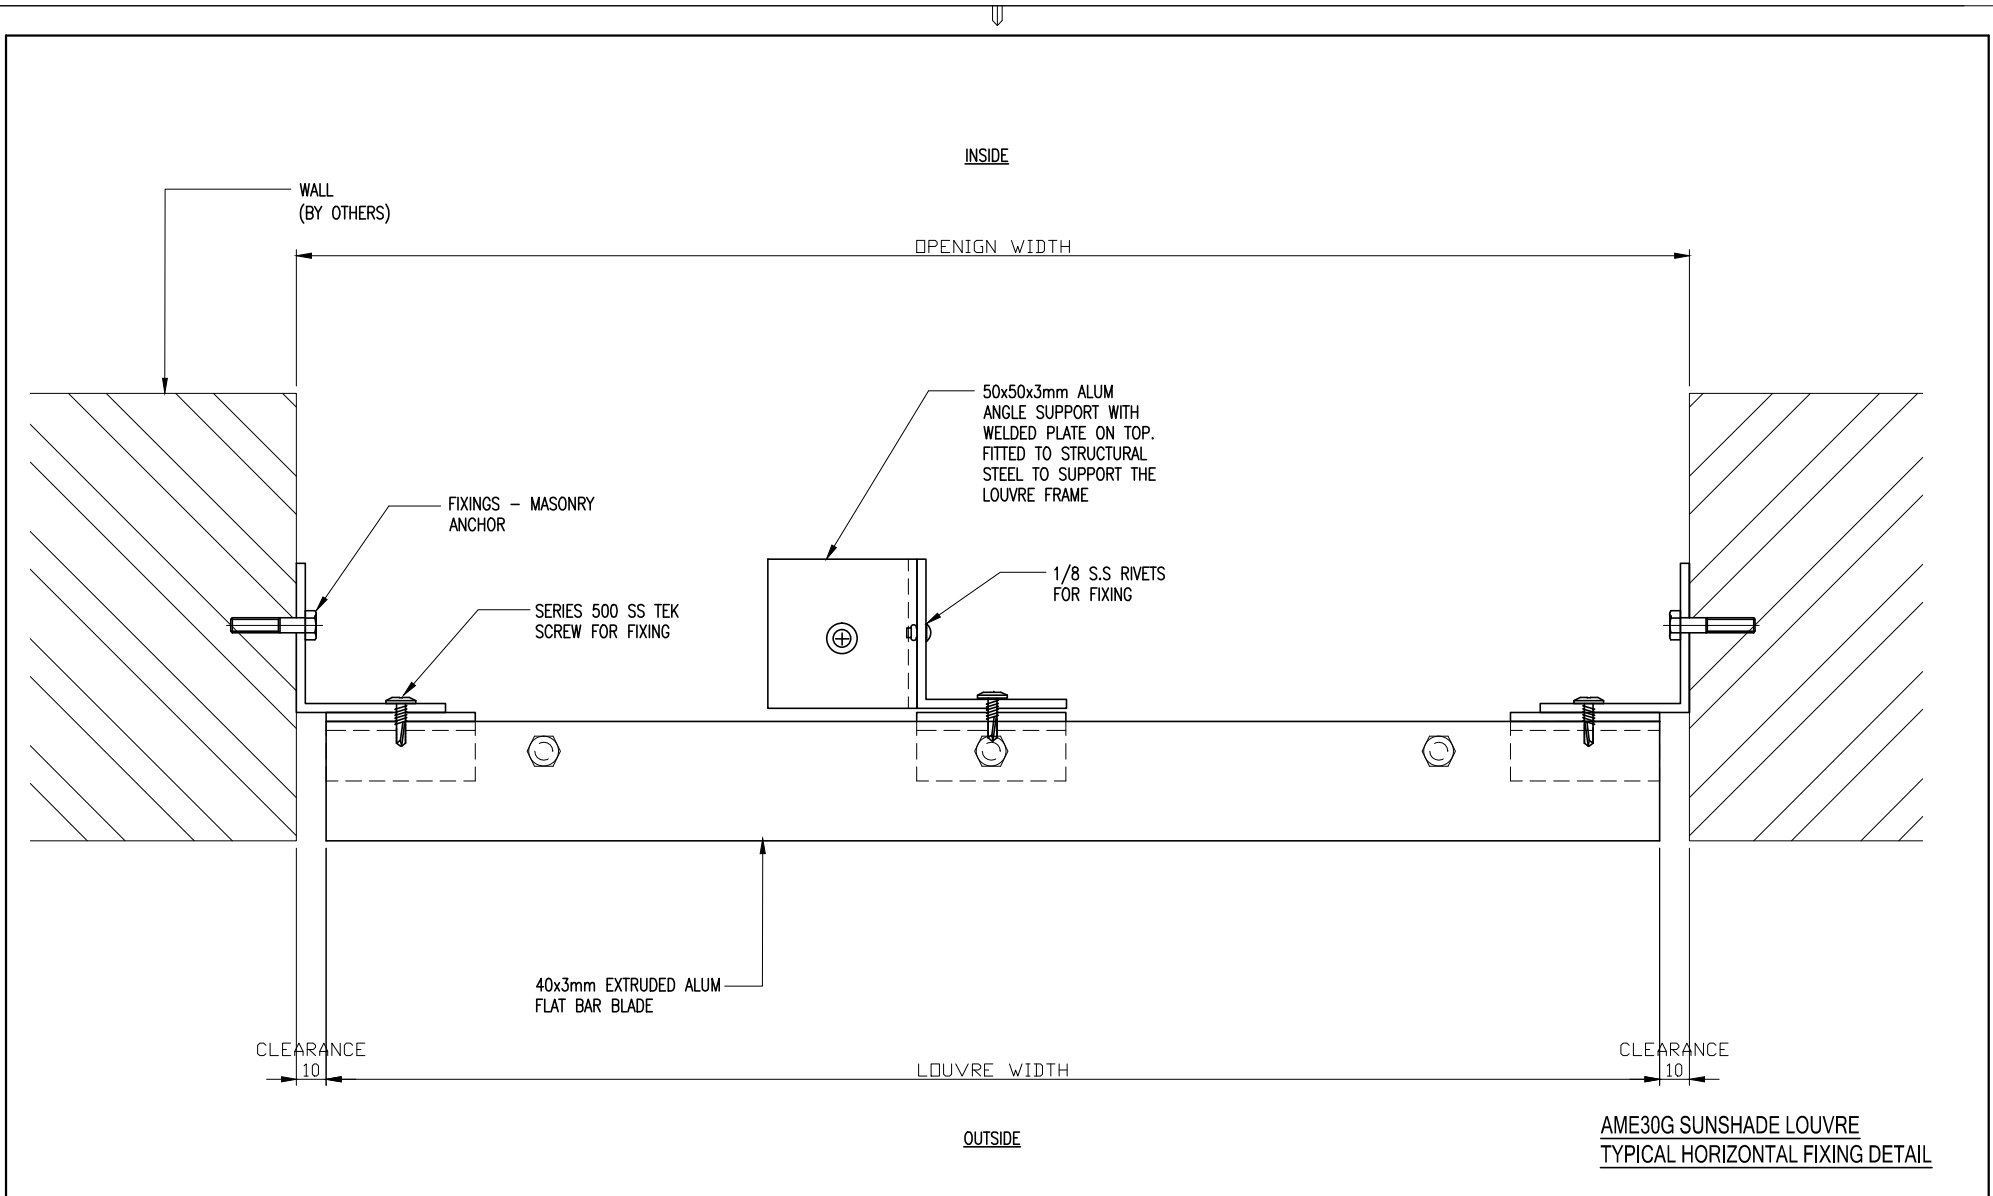


AME30G SUNSHADE LOUVRE
FRONT ELEVATION

			<p>Austral Monsoon Building Products Pty Ltd PTY LTD ACN 083 857 452 ACN 083 857 452 181-185 COBALT STREET, CAROLE PARK, QLD 4300 PO BOX 230, CAROLE PARK, QLD 4300</p>	<p>IF IN DOUBT - ASK 3rd ANGLE PROJECTION</p> 	Project TYPICAL DETAIL	Material: ALUMINIUM	Drawn: GM 23.05.11	Job No.
					Client	Finish: POWDERCOAT COLOUR	Checked:	Approved:
			<p>These drawings are the property of Austral Monsoon Building Products and are not to be reproduced in whole or part without permission of Austral Monsoon Building Products Pty Ltd. A.C.N. 083 857 452 © Copyright 1999</p>		Description AME30G SUNSHADE LOUVRE FRONT ELEVATION	Scale:		
Rev	Description	Date						

 


<p>Austral Monsoon Building Products Pty Ltd PTY LTD ACN 083 857 452 ACN 083 857 452 181-185 COBALT STREET, CAROLE PARK, QLD 4300 PO BOX 230, CAROLE PARK, QLD 4300</p>		<p>IF IN DOUBT - ASK 3rd ANGLE PROJECTION</p> 	<p>Project TYPICAL DETAIL</p>	<p>Material: ALUMINIUM</p>	<p>Drawn: GM 23.05.11</p>	<p>Job No.</p>
<p>These drawings are the property of Austral Monsoon Building Products and are not to be reproduced in whole or part without permission of Austral Monsoon Building Products Pty Ltd. A.C.N. 083 857 452 © Copyright 1999</p>			<p>Description AME30G SUNSHADE LOUVRE TYPICAL VERTICAL FIXING DETAIL</p>	<p>Finish: POWDERCOAT COLOUR</p>	<p>Checked:</p>	<p>Approved:</p>
<p>Rev</p>	<p>Description</p>	<p>Date</p>				

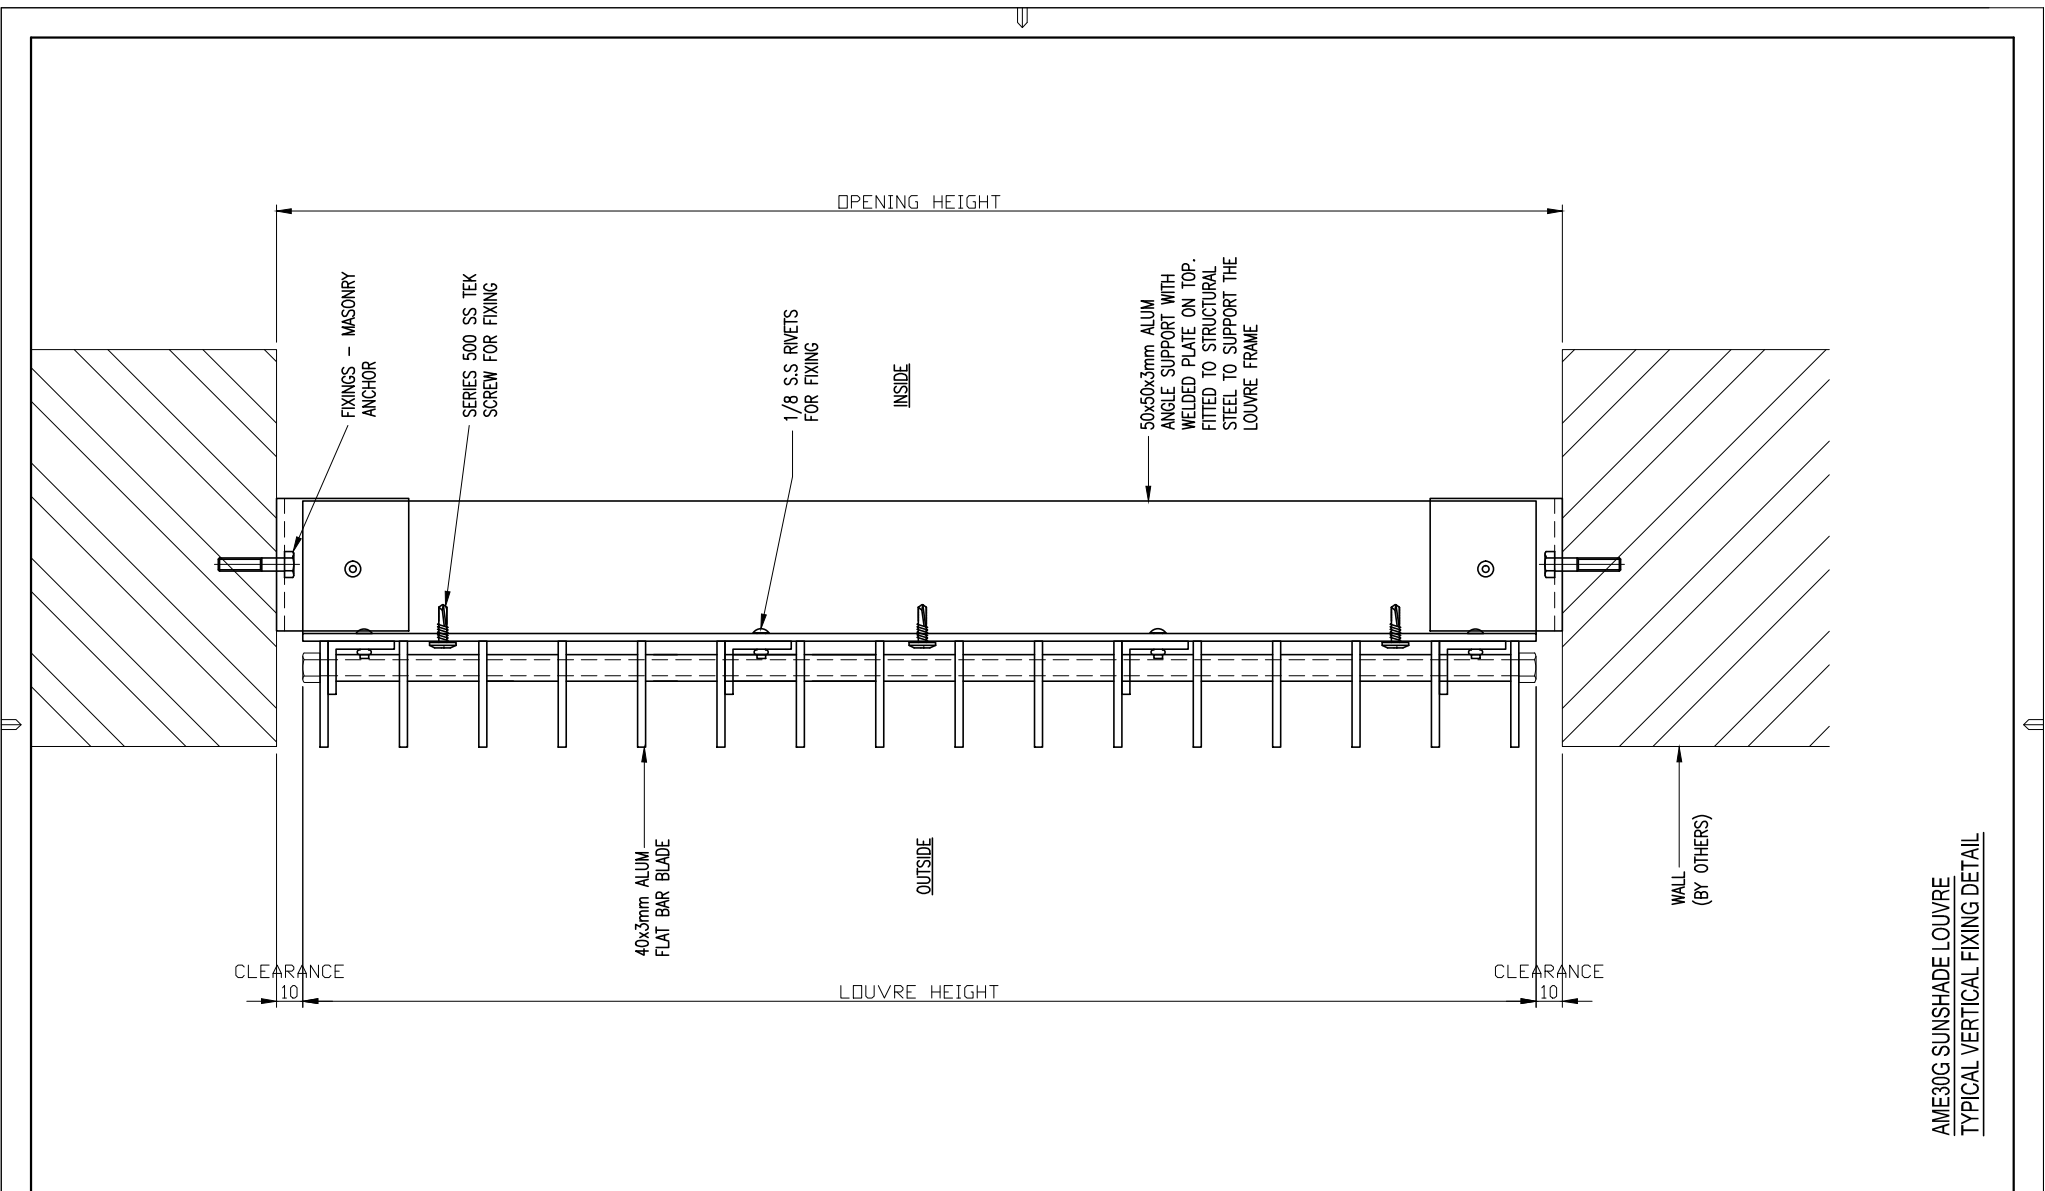


AME30G SUNSHADE LOUVRE
TYPICAL VERTICAL FIXING DETAIL


Rev	Description	Date	<p>Austral Monsoon Building Products Pty Ltd PTY LTD ACN 083 857 452 ACN 083 857 452 181-185 COBALT STREET, CAROLE PARK, QLD 4300 PO BOX 230, CAROLE PARK, QLD 4300</p> <p>These drawings are the property of Austral Monsoon Building Products and are not to be reproduced in whole or part without permission of Austral Monsoon Building Products Pty Ltd. A.C.N. 083 857 452 © Copyright 1999</p>	<p>IF IN DOUBT - ASK 3rd ANGLE PROJECTION</p>	Project	Material:	Drawn:	Job No.
					TYPICAL DETAIL	ALUMINIUM	GM 23.05.11	
					Client	Finish:	Checked:	Dwg Sheet No.
					Description	POWDERCOAT COLOUR	Approved:	
			AME30G SUNSHADE LOUVRE TYPICAL VERTICAL FIXING DETAIL		Scale:		03	

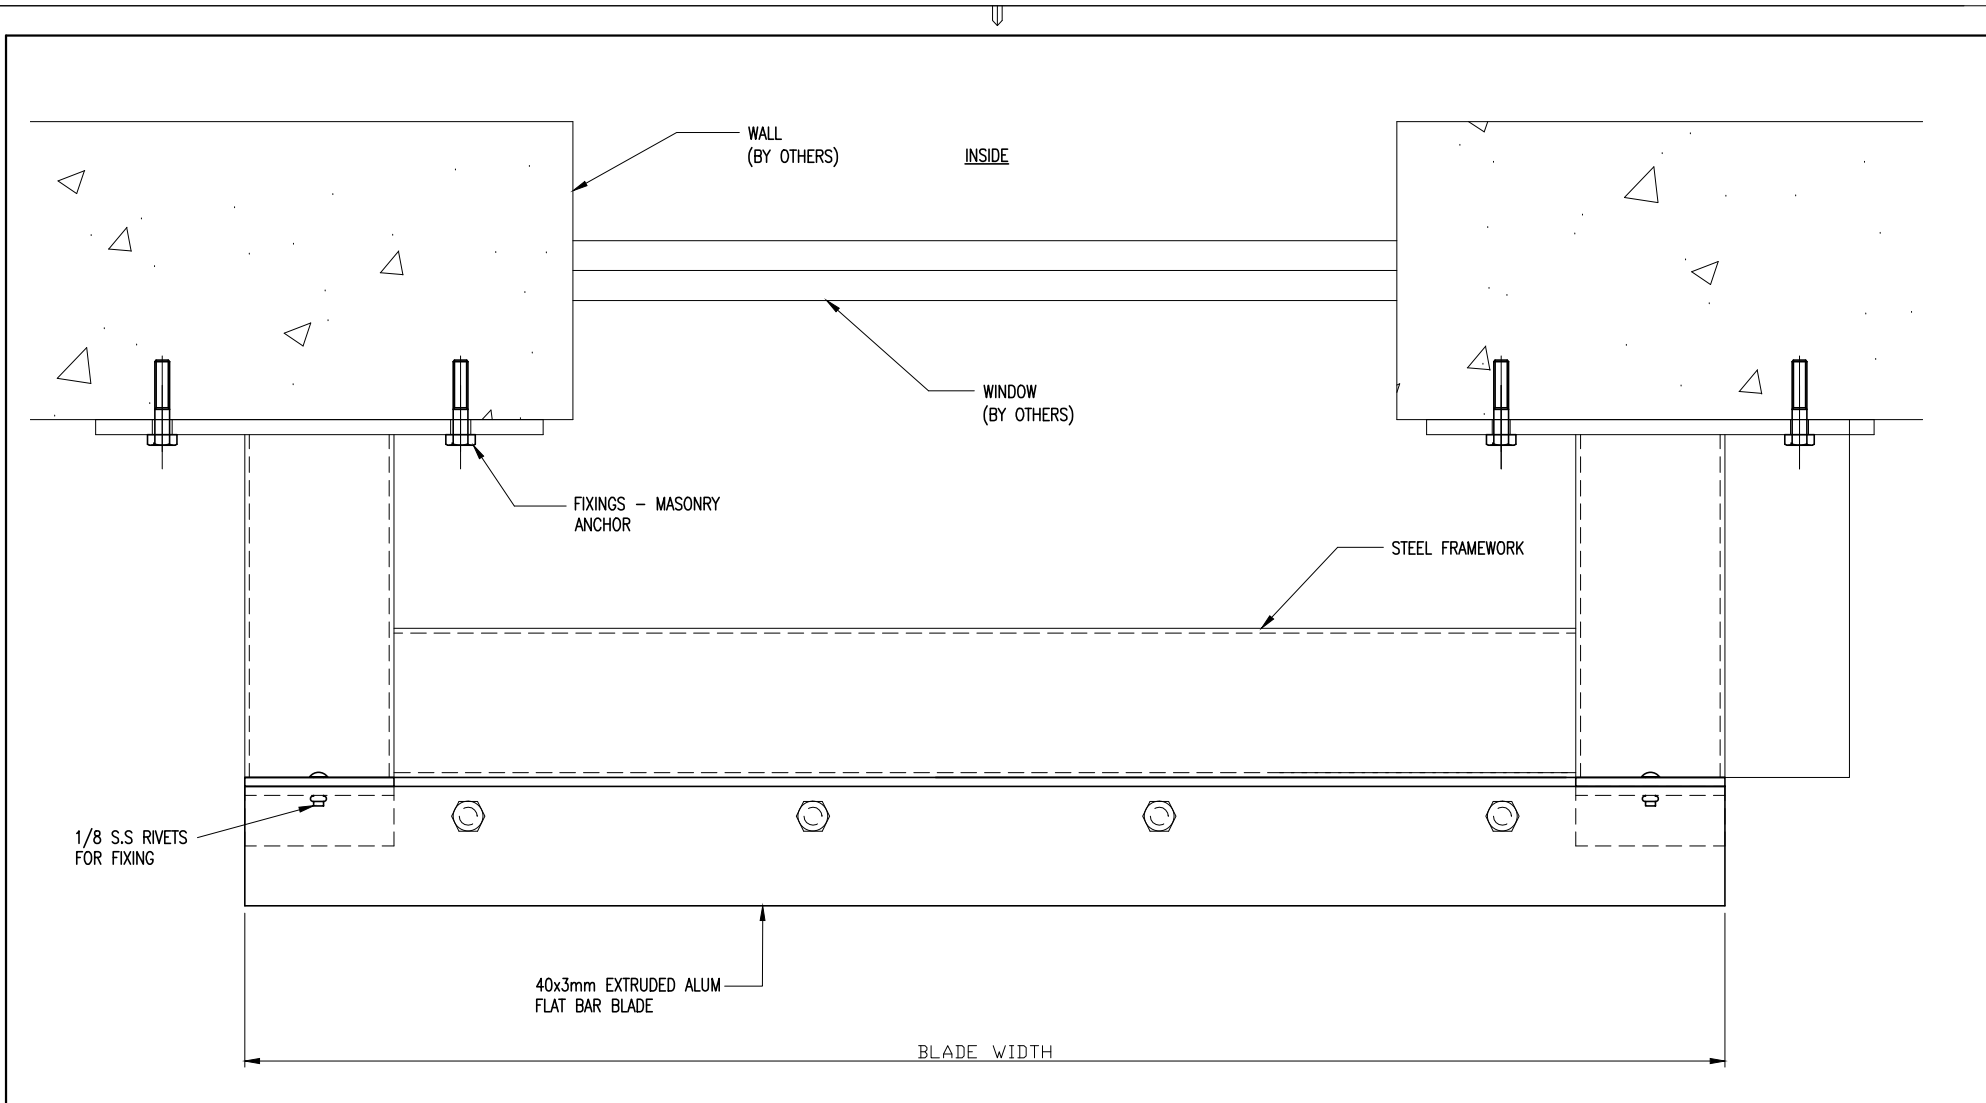

AME30G SUNSHADE LOUVRE
TYPICAL HORIZONTAL FIXING DETAIL


 
			Austral Monsoon Building Products Pty Ltd PTY LTD ACN 083 857 452 ACN 083 857 452 181-185 COBALT STREET, CAROLE PARK, QLD 4300 PO BOX 230, CAROLE PARK, QLD 4300	IF IN DOUBT - ASK 3rd ANGLE PROJECTION 	Project TYPICAL DETAIL	Material: ALUMINIUM	Drawn: GM 23.05.11	Job No.
					Client	Finish: POWDERCOAT COLOUR	Checked:	Approved:
			These drawings are the property of Austral Monsoon Building Products and are not to be reproduced in whole or part without permission of Austral Monsoon Building Products Pty Ltd. A.C.N. 083 857 452 © Copyright 1999		Description AME30G SUNSHADE LOUVRE TYPICAL VERTICAL FIXING DETAIL		Scale:	04
Rev	Description	Date						

INSIDE

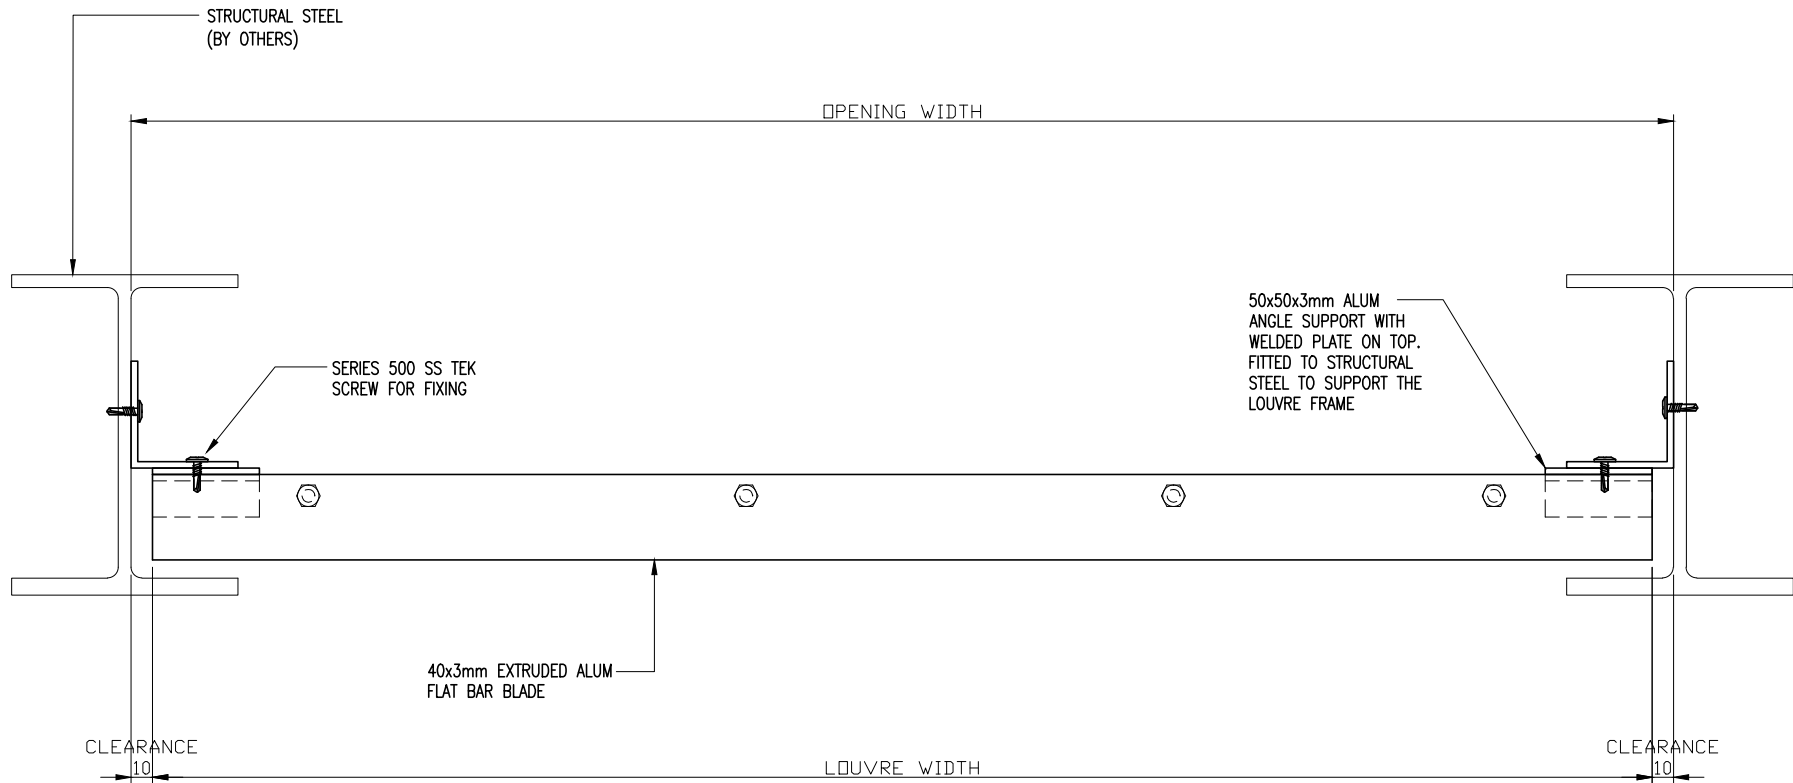


OUTSIDE

AME30G SUNSHADE LOUVRE
TYPICAL HORIZONTAL FIXING DETAIL

  			Austral Monsoon Building Products Pty Ltd PTY LTD ACN 083 857 452 ACN 083 857 452 181-185 COBALT STREET, CAROLE PARK, QLD 4300 PO BOX 230, CAROLE PARK, QLD 4300	IF IN DOUBT - ASK 3rd ANGLE PROJECTION 	Project	Material:	Drawn:	Job No.
					TYPICAL DETAIL	ALUMINIUM	GM 23.05.11	
			These drawings are the property of Austral Monsoon Building Products and are not to be reproduced in whole or part without permission of Austral Monsoon Building Products Pty Ltd. A.C.N. 083 857 452 © Copyright 1999		Client	Finish:	Checked:	Dwg Sheet No.
					TYPICAL VERTICAL FIXING DETAIL	POWDERCOAT COLOUR	Approved:	
Rev	Description	Date					Scale:	

06

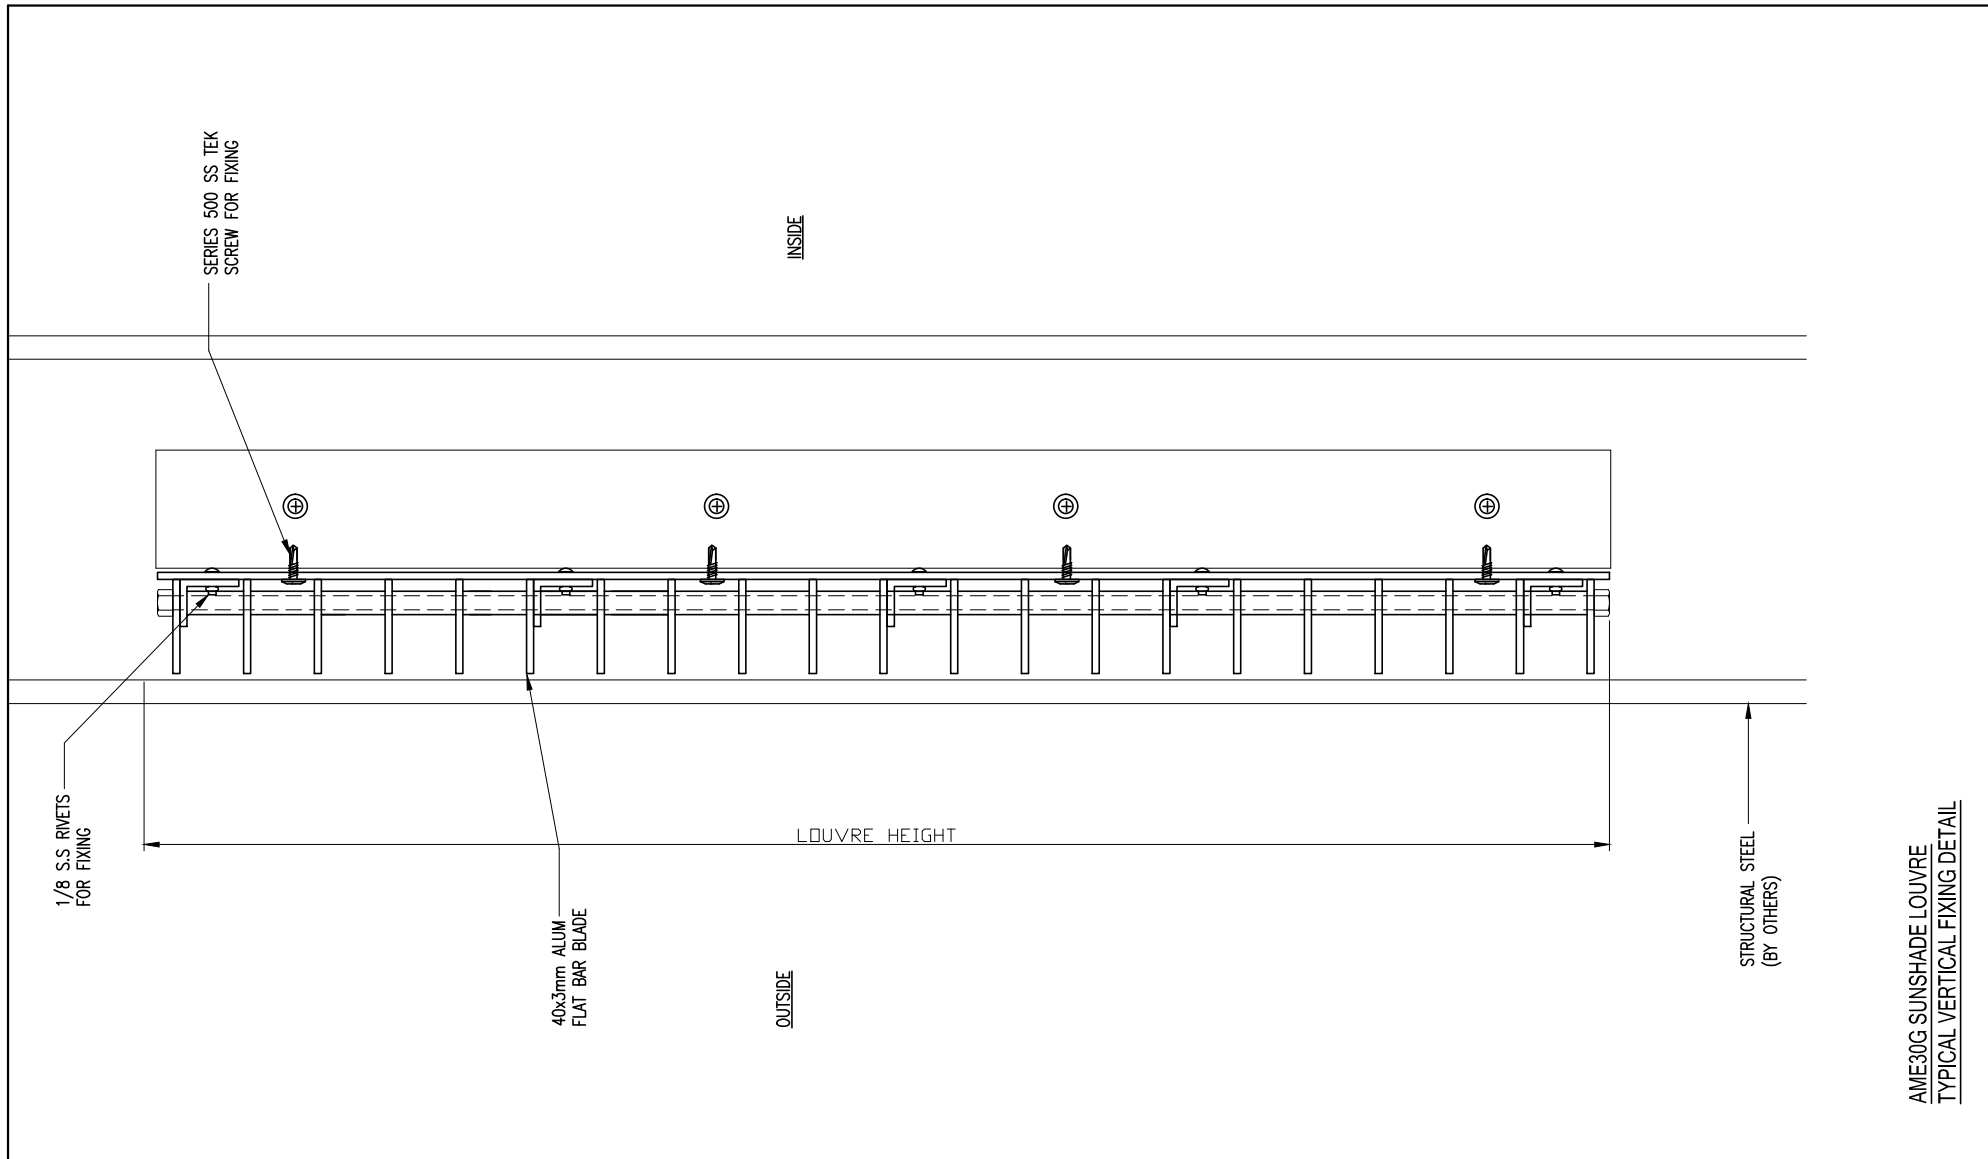


Rev	Description	Date

Austral Monsoon Building Products Pty Ltd
 PTY LTD
 ACN 083 857 452 ACN 083 857 452
 181-185 COBALT STREET, CAROLE PARK, QLD 4300
 PO BOX 230, CAROLE PARK, QLD 4300



These drawings are the property of Austral Monsoon Building Products and are not to be reproduced in whole or part without permission of Austral Monsoon Building Products Pty Ltd. A.C.N. 083 857 452 © Copyright 1999


IF IN DOUBT - ASK
 3rd ANGLE PROJECTION

Project TYPICAL DETAIL	Material: ALUMINIUM	Drawn: GM 23.05.11	Job No.
Client		Checked:	
Description AME30G SUNSHADE LOUVRE TYPICAL VERTICAL FIXING DETAIL	Finish: POWDERCOAT COLOUR	Approved:	Dwg Sheet No. 07
		Scale:	

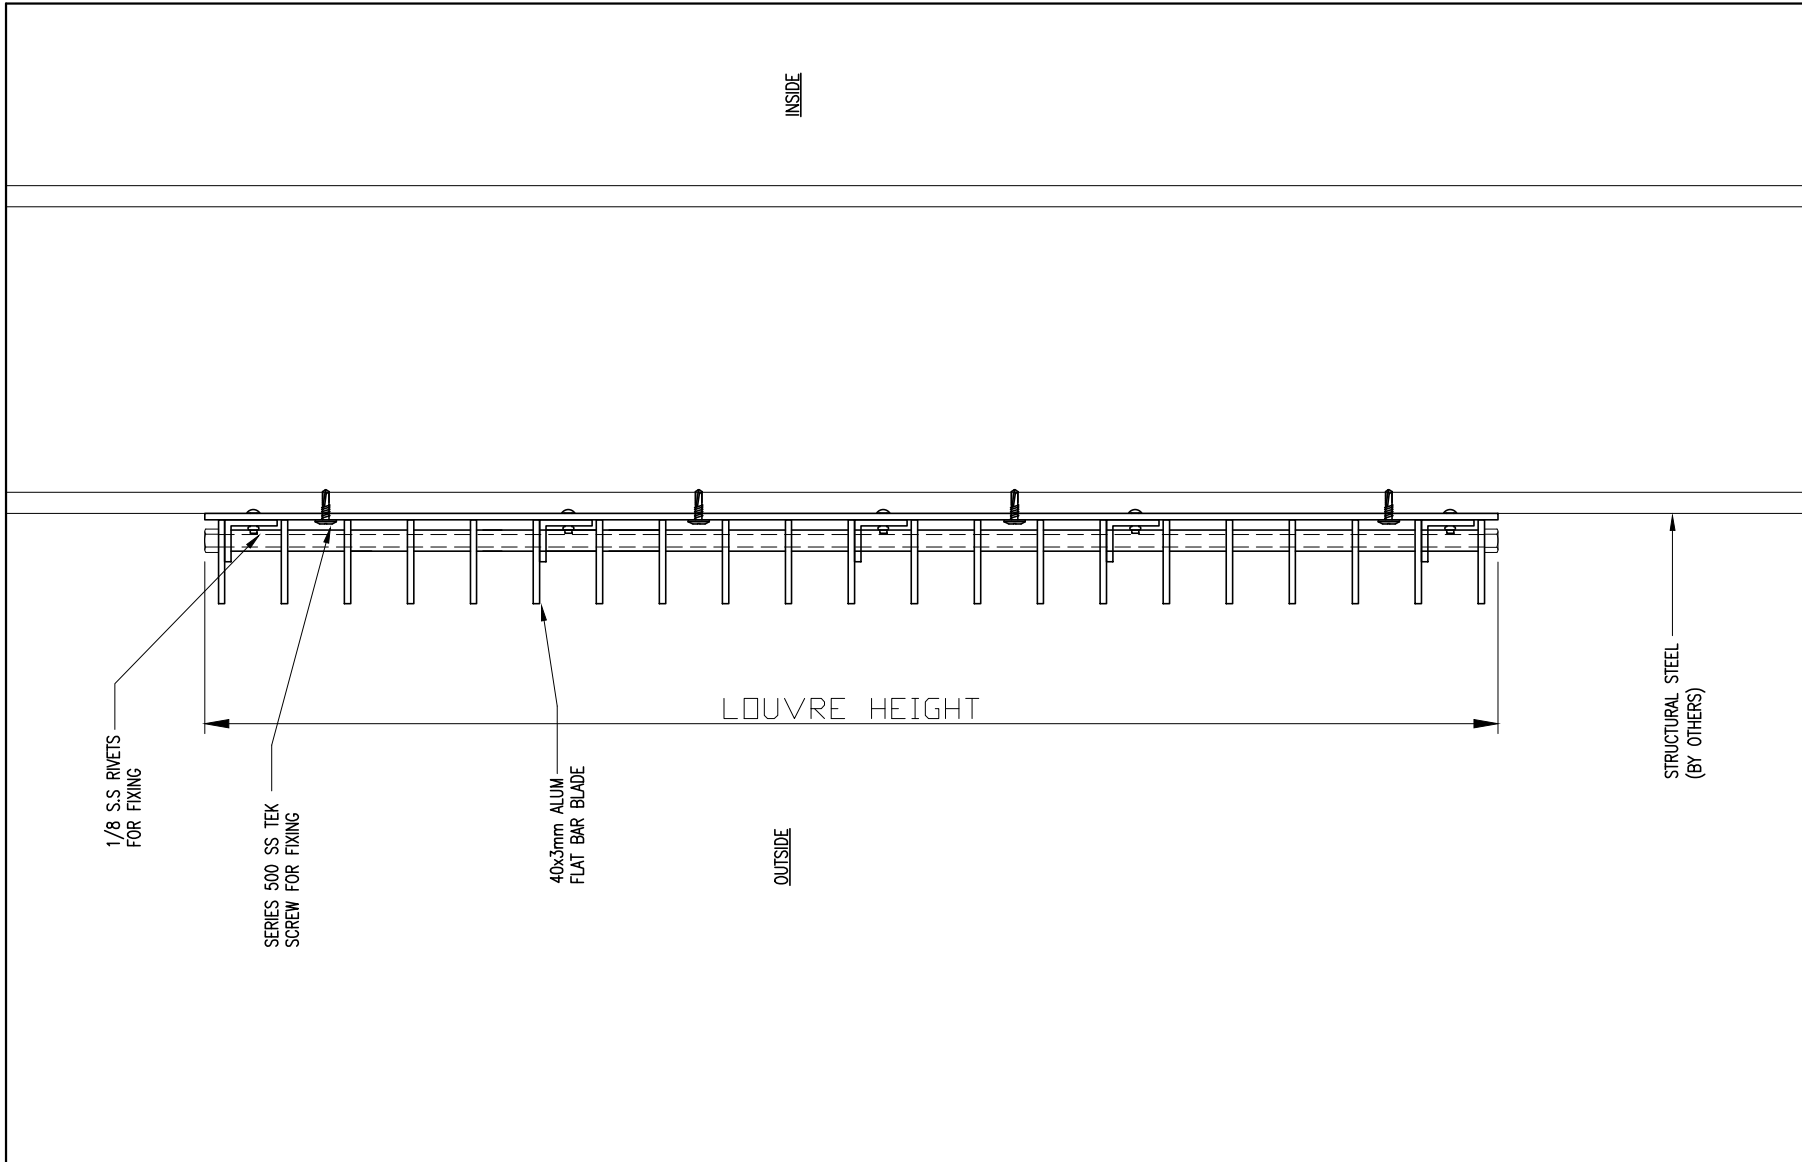



AME30G SUNSHADE LOUVRE
TYPICAL VERTICAL FIXING DETAIL

  			Austral Monsoon Building Products Pty Ltd PTY LTD ACN 083 857 452 ACN 083 857 452 181-185 COBALT STREET, CAROLE PARK, QLD 4300 PO BOX 230, CAROLE PARK, QLD 4300	IF IN DOUBT - ASK 3rd ANGLE PROJECTION 	Project TYPICAL DETAIL	Material: ALUMINIUM	Drawn: GM 23.05.11	Job No.
					Client	Finish: POWDERCOAT COLOUR	Checked:	Approved:
			These drawings are the property of Austral Monsoon Building Products and are not to be reproduced in whole or part without permission of Austral Monsoon Building Products Pty Ltd. A.C.N. 083 857 452 © Copyright 1999		Description AME30G SUNSHADE LOUVRE TYPICAL VERTICAL FIXING DETAIL		Scale:	09
Rev	Description	Date						


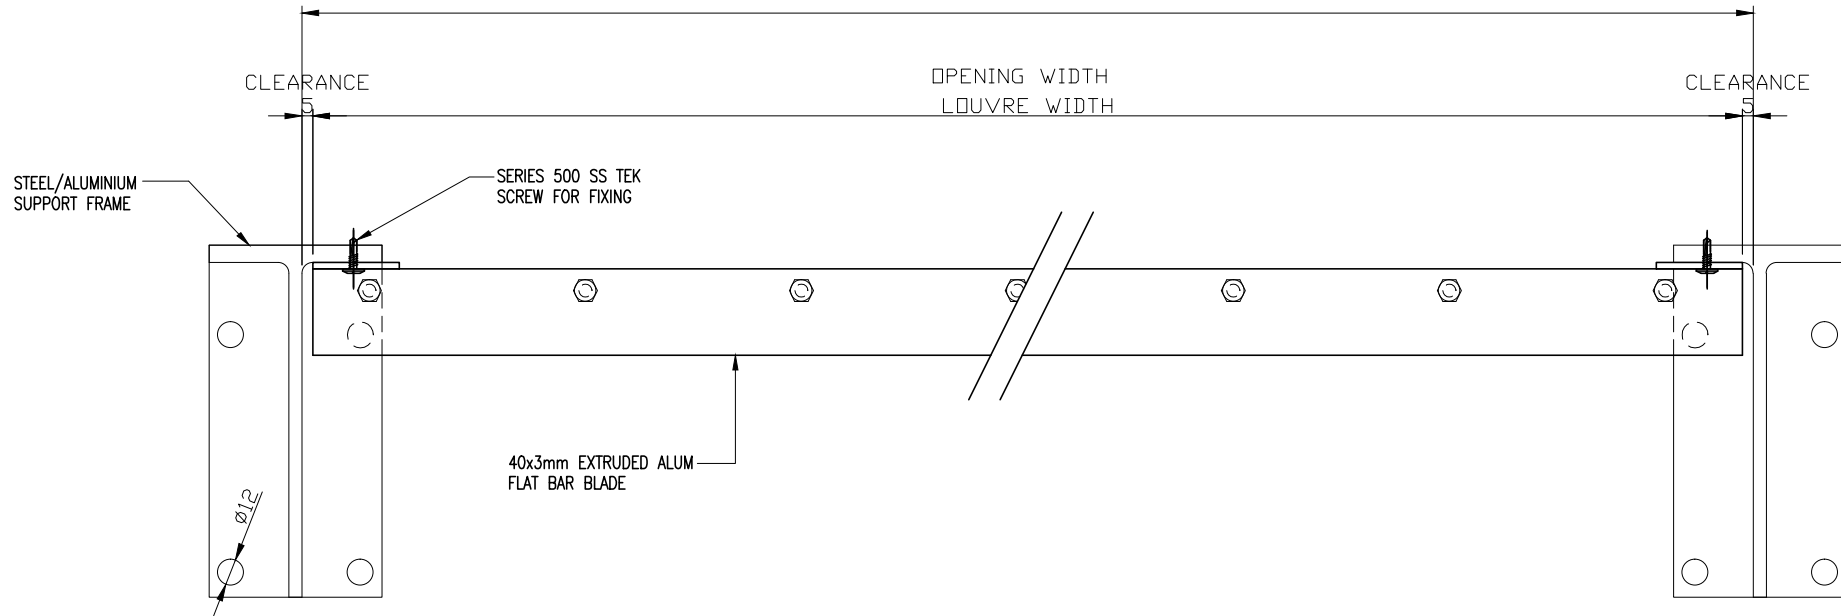


AME30G SUNSHADE LOUVRE
TYPICAL FRONT ELEVATION FIXING DETAIL

 			<p>Austral Monsoon Building Products Pty Ltd PTY LTD ACN 083 857 452 ACN 083 857 452 181-185 COBALT STREET, CAROLE PARK, QLD 4300 PO BOX 230, CAROLE PARK, QLD 4300</p> <p>These drawings are the property of Austral Monsoon Building Products and are not to be reproduced in whole or part without permission of Austral Monsoon Building Products Pty Ltd. A.C.N. 083 857 452 © Copyright 1999</p>	<p>IF IN DOUBT - ASK 3rd ANGLE PROJECTION</p> 	Project TYPICAL DETAIL	Material: ALUMINIUM	Drawn: GM 23.05.11	Job No.
					Client	Finish: POWDERCOAT COLOUR	Checked:	
					Description AME30G SUNSHADE LOUVRE TYPICAL VERTICAL FIXING DETAIL		Approved:	
Rev	Description	Date						Scale:

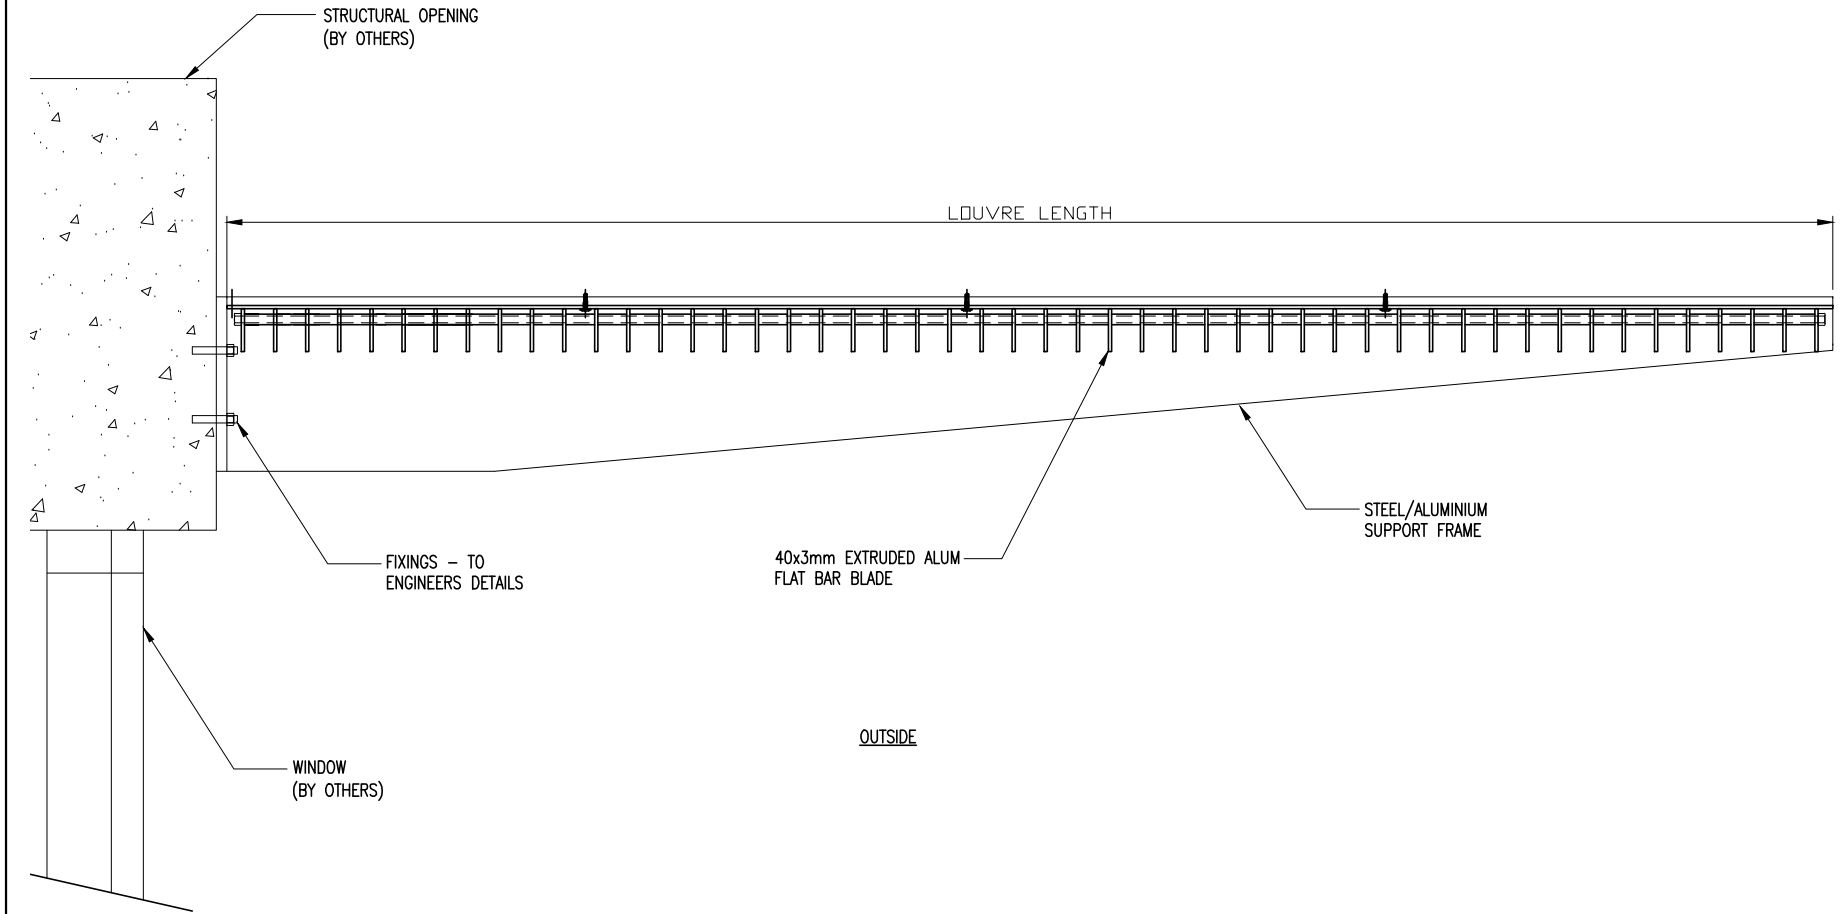

AME30G SUNSHADE LOUVRE
TYPICAL VERTICAL FIXING DETAIL

  			Austral Monsoon Building Products Pty Ltd PTY LTD ACN 083 857 452 ACN 083 857 452 181-185 COBALT STREET, CAROLE PARK, QLD 4300 PO BOX 230, CAROLE PARK, QLD 4300	IF IN DOUBT - ASK 3rd ANGLE PROJECTION 	Project	Material:	Drawn:	Job No.
					TYPICAL DETAIL	ALUMINIUM	GM 23.05.11	
			These drawings are the property of Austral Monsoon Building Products and are not to be reproduced in whole or part without permission of Austral Monsoon Building Products Pty Ltd. A.C.N. 083 857 452 © Copyright 1999		Client	Finish:	Checked:	Dwg Sheet No.
					Description	POWDERCOAT COLOUR	Approved:	
Rev	Description	Date			AME30G SUNSHADE LOUVRE TYPICAL VERTICAL FIXING DETAIL		Scale:	
								11