
 
 
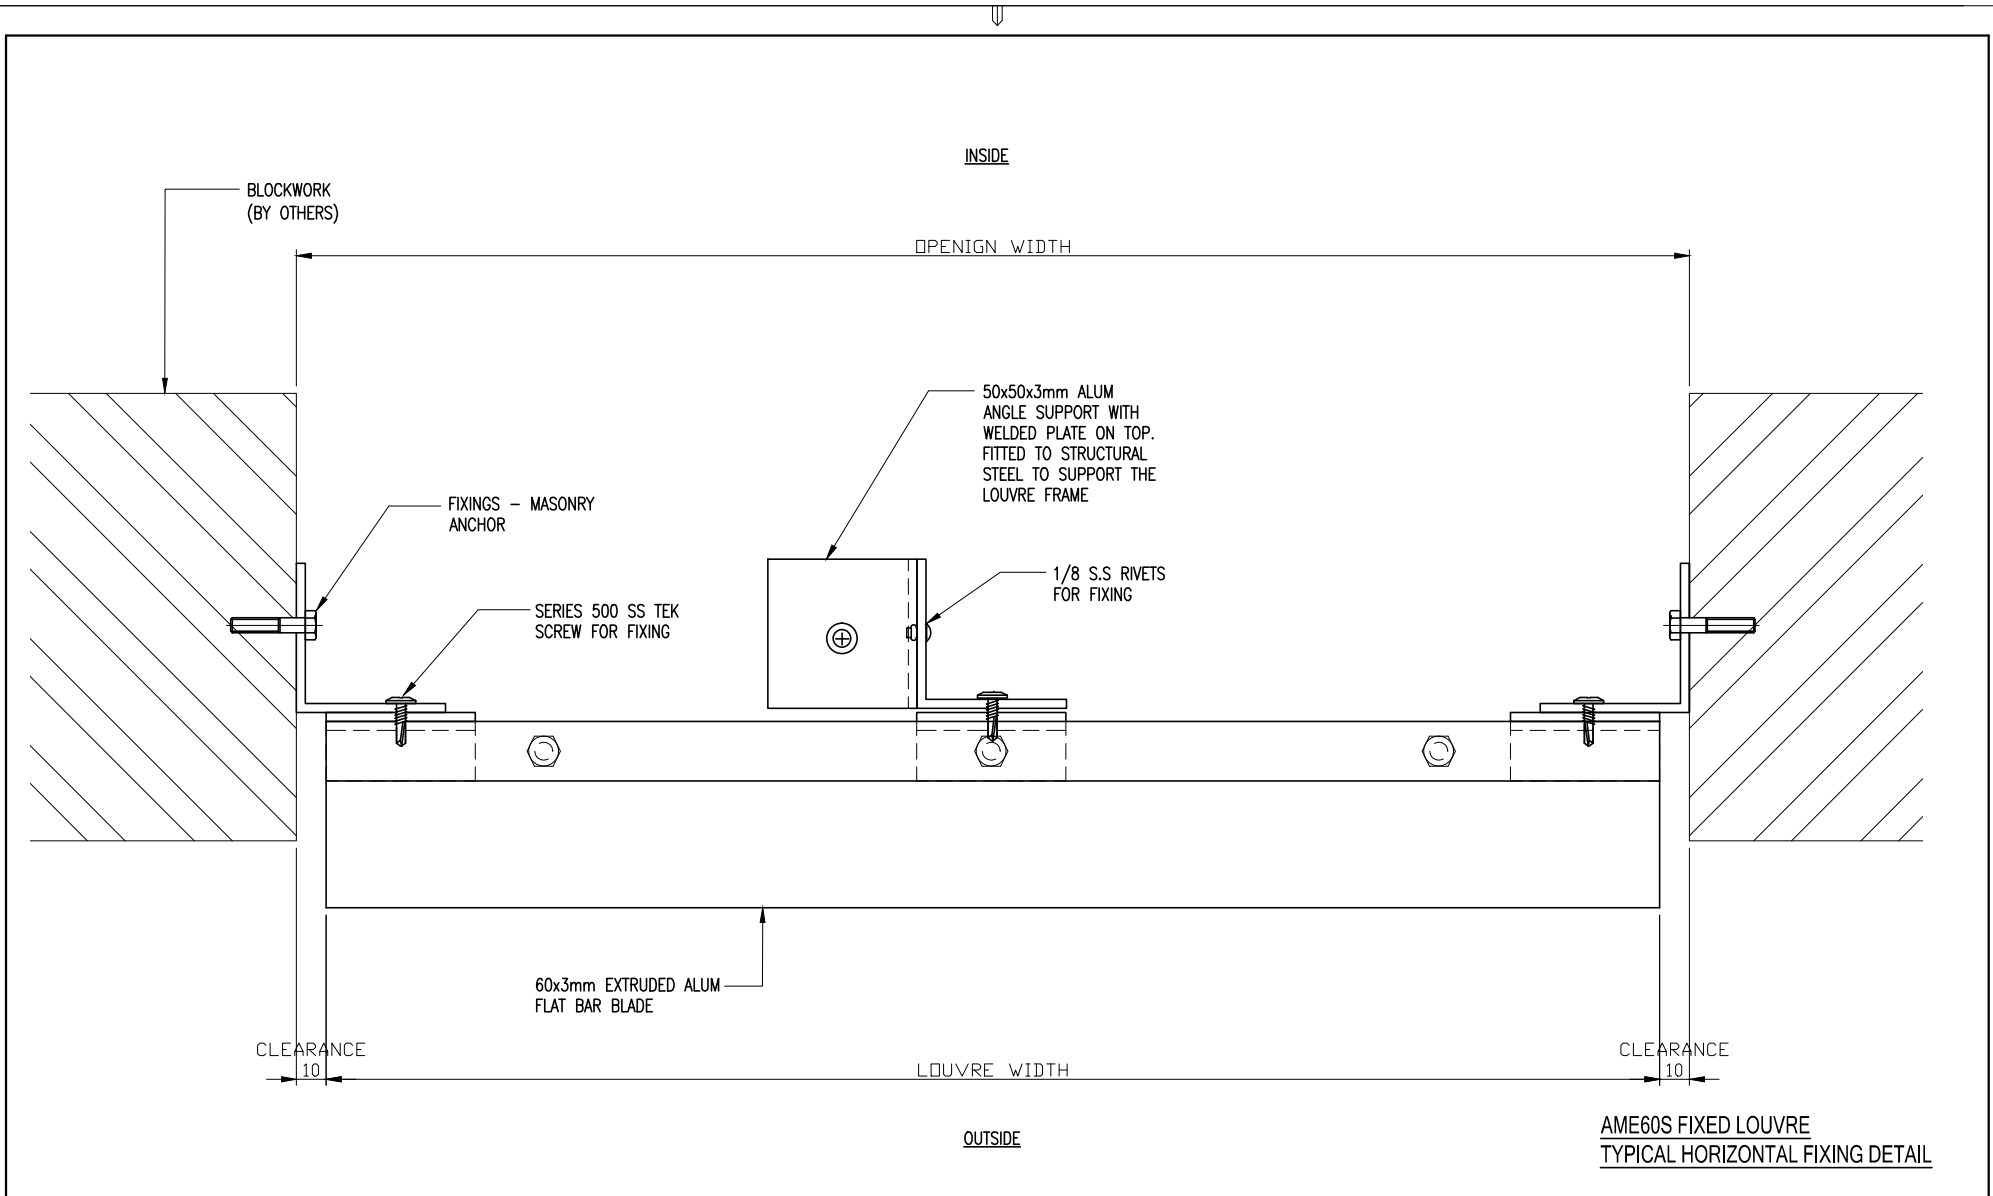
 



AME60S FIXED LOUVRE  
FRONT ELEVATION

			<b>Austral Monsoon Building Products Pty Ltd</b> PTY LTD ACN 083 857 452 ACN 083 857 452 181-185 COBALT STREET, CAROLE PARK, QLD 4300 PO BOX 230, CAROLE PARK, QLD 4300	IF IN DOUBT - ASK 3rd ANGLE PROJECTION 	Project TYPICAL DETAIL	Material: ALUMINIUM	Drawn: GM 23.05.11	Job No.
					Client	Finish: POWDERCOAT COLOUR	Checked:	Approved:
			These drawings are the property of Austral Monsoon Building Products and are not to be reproduced in whole or part without permission of Austral Monsoon Building Products Pty Ltd. A.C.N. 083 857 452 © Copyright 1999		Description AME60S FIXED LOUVRE FRONT ELEVATION		Scale:	<b>01</b>
Rev	Description	Date						

 



			Austral Monsoon Building Products Pty Ltd PTY LTD ACN 083 857 452 ACN 083 857 452 181-185 COBALT STREET, CAROLE PARK, QLD 4300 PO BOX 230, CAROLE PARK, QLD 4300	IF IN DOUBT - ASK 3rd ANGLE PROJECTION 	Project	Material:	Drawn:	Job No.
					TYPICAL DETAIL	ALUMINIUM	GM 23.05.11	
			These drawings are the property of Austral Monsoon Building Products and are not to be reproduced in whole or part without permission of Austral Monsoon Building Products Pty Ltd. A.C.N. 083 857 452 © Copyright 1999		Client	Finish:	Checked:	Dwg Sheet No.
					AME60S FIXED LOUVRE TYPICAL VERTICAL FIXING DETAIL	POWDERCOAT COLOUR	Approved:	
Rev	Description	Date					Scale:	


02

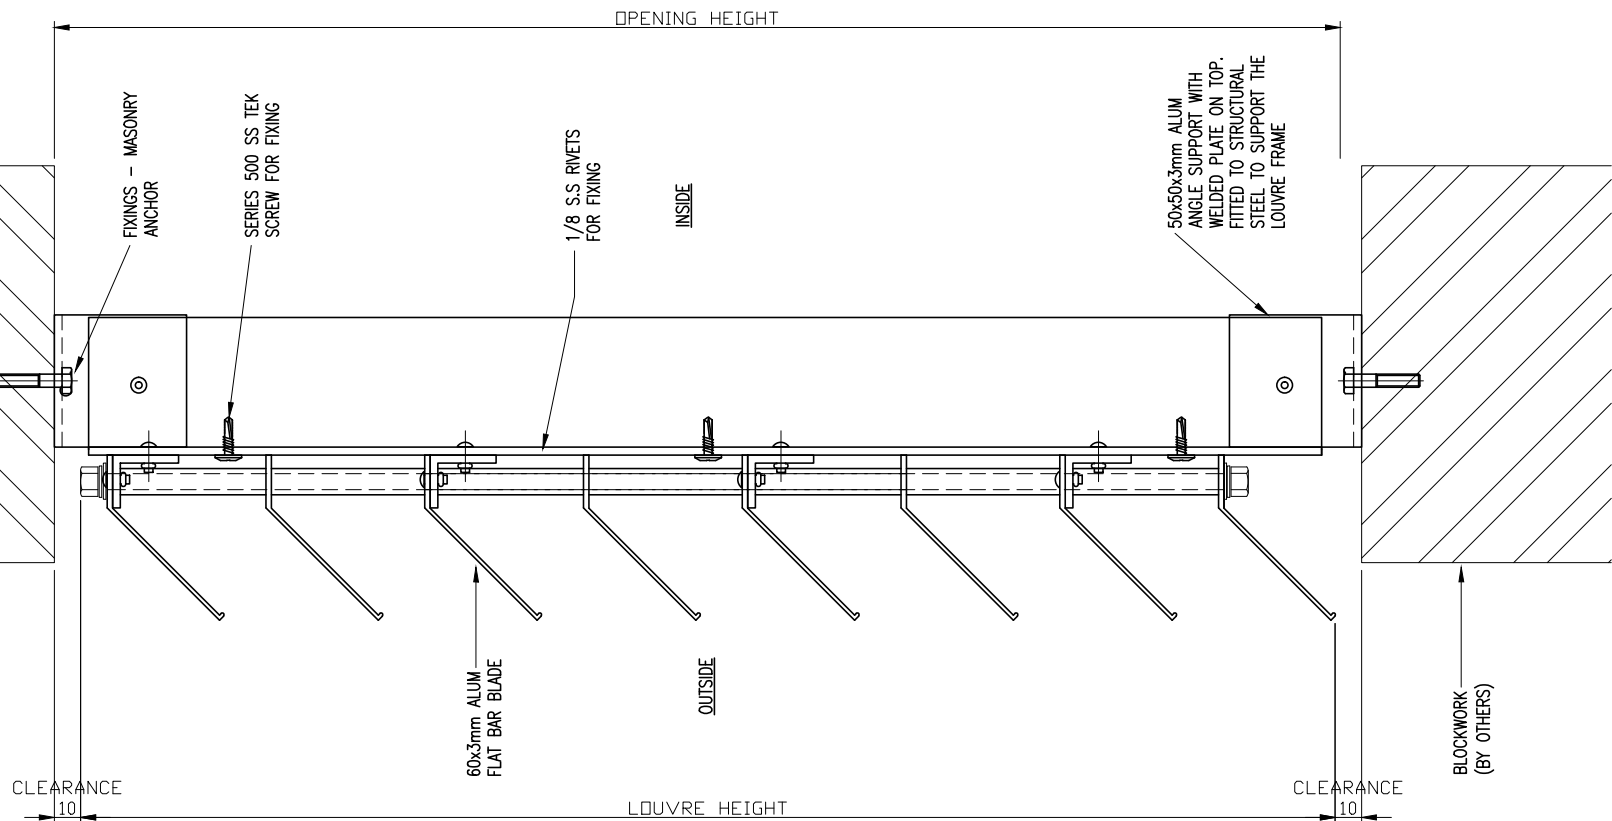


AME60S FIXED LOUVRE  
TYPICAL VERTICAL FIXING DETAIL

 
			<p>Austral Monsoon Building Products Pty Ltd PTY LTD ACN 083 857 452 ACN 083 857 452 181-185 COBALT STREET, CAROLE PARK, QLD 4300 PO BOX 230, CAROLE PARK, QLD 4300</p>	<p>IF IN DOUBT - ASK 3rd ANGLE PROJECTION</p> 	<p>Project TYPICAL DETAIL</p>	<p>Material: ALUMINIUM</p>	<p>Drawn: GM 23.05.11</p>	<p>Job No.</p>
					<p>Client</p>	<p>Finish: POWDERCOAT COLOUR</p>	<p>Checked:</p>	<p>Approved:</p>
Rev	Description	Date	<p>These drawings are the property of Austral Monsoon Building Products and are not to be reproduced in whole or part without permission of Austral Monsoon Building Products Pty Ltd. A.C.N. 083 857 452 © Copyright 1999</p>		<p>Description AME60S FIXED LOUVRE TYPICAL VERTICAL FIXING DETAIL</p>		<p>Scale:</p>	<p><b>03</b></p>

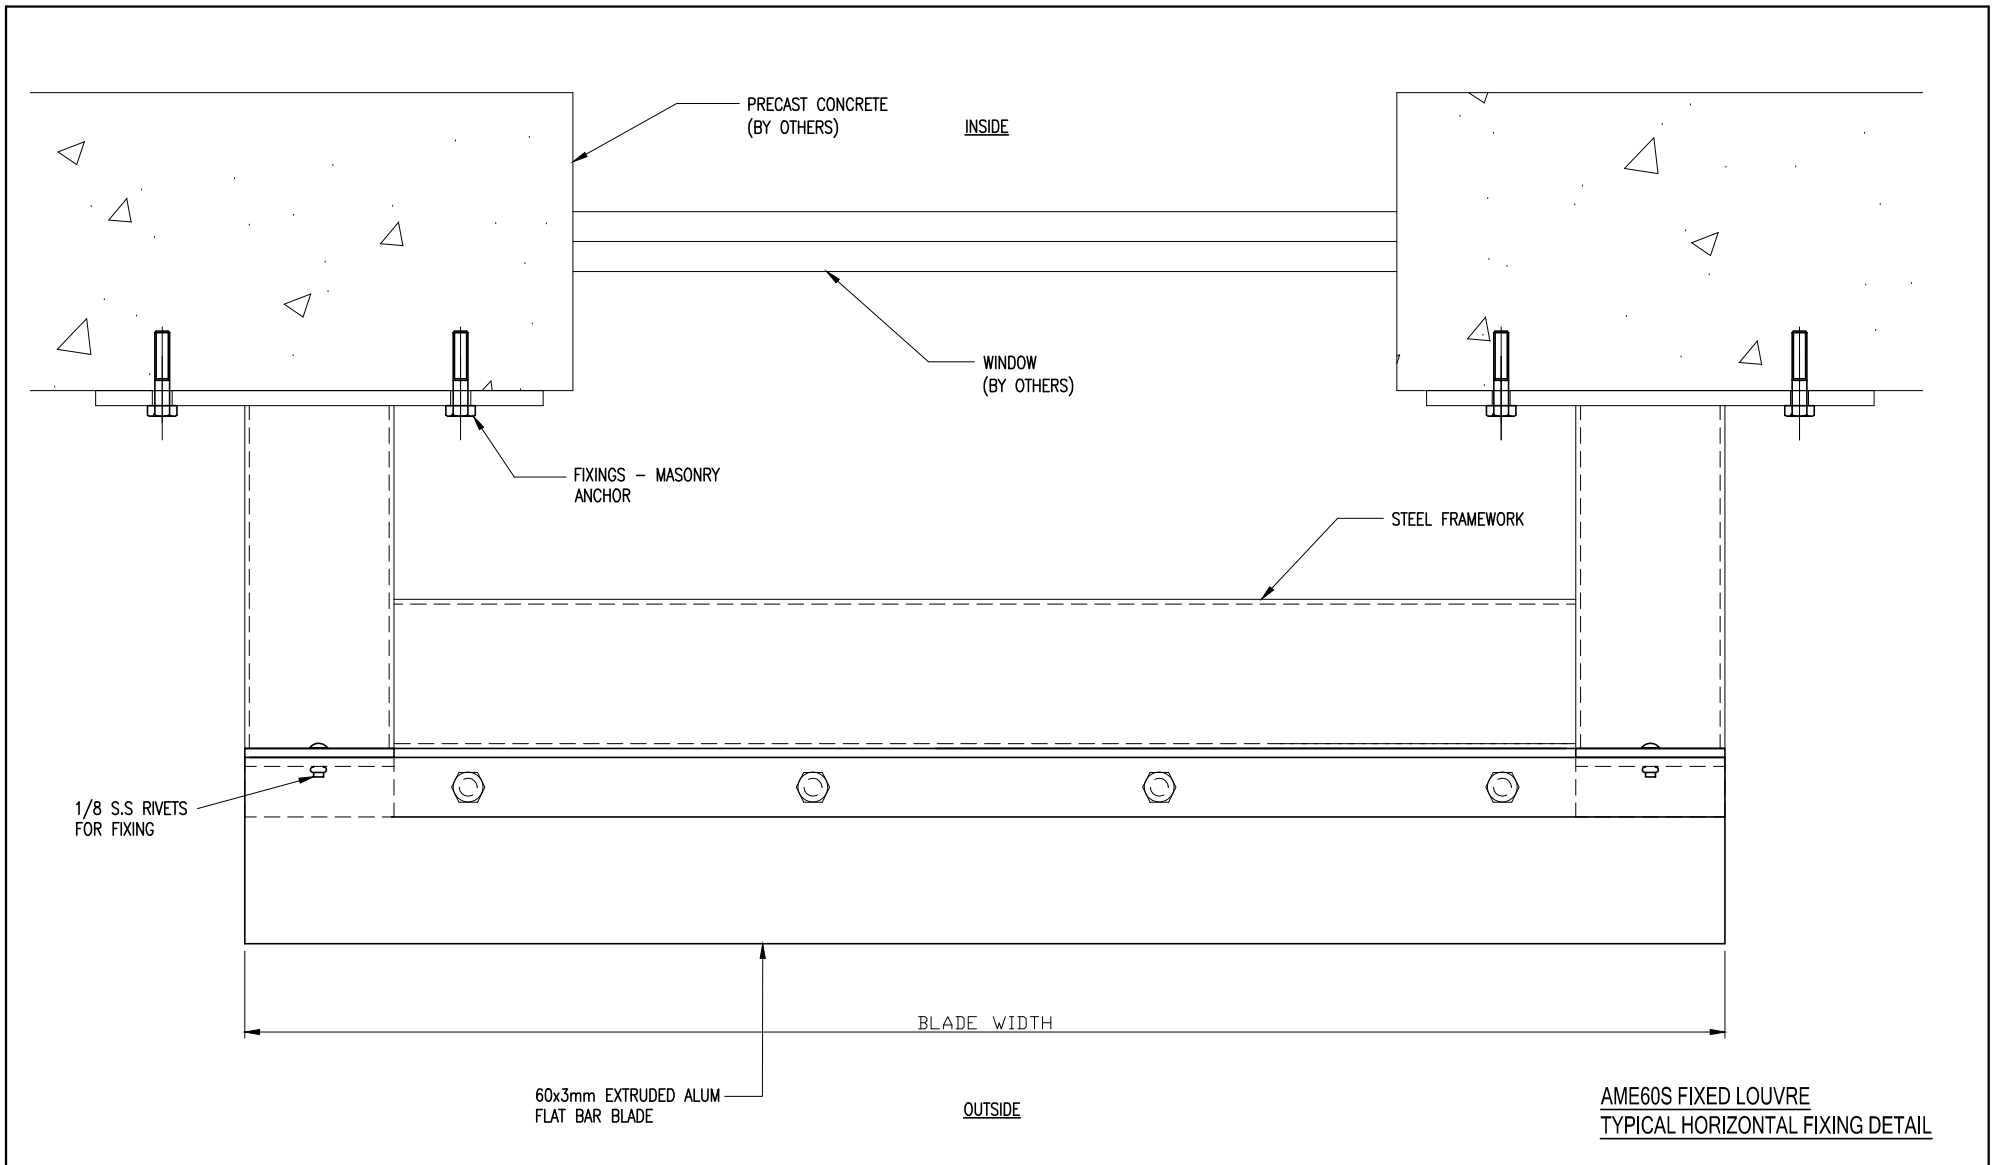

 
		<b>Austral Monsoon Building Products Pty Ltd</b> PTY LTD ACN 083 857 452 ACN 083 857 452 181-185 COBALT STREET, CAROLE PARK, QLD 4300 PO BOX 230, CAROLE PARK, QLD 4300		IF IN DOUBT - ASK 3rd ANGLE PROJECTION 	Project TYPICAL DETAIL	Material: ALUMINIUM	Drawn: GM 23.05.11	Job No.
		These drawings are the property of Austral Monsoon Building Products and are not to be reproduced in whole or part without permission of Austral Monsoon Building Products Pty Ltd. A.C.N. 083 857 452 © Copyright 1999			Client	Finish: POWDERCOAT COLOUR	Checked:	Dwg Sheet No. <div style="text-align: center; font-size: 24pt; font-weight: bold;">04</div>
Rev	Description	Date		Description AME60S FIXED LOUVRE TYPICAL VERTICAL FIXING DETAIL		Approved:	Scale:	

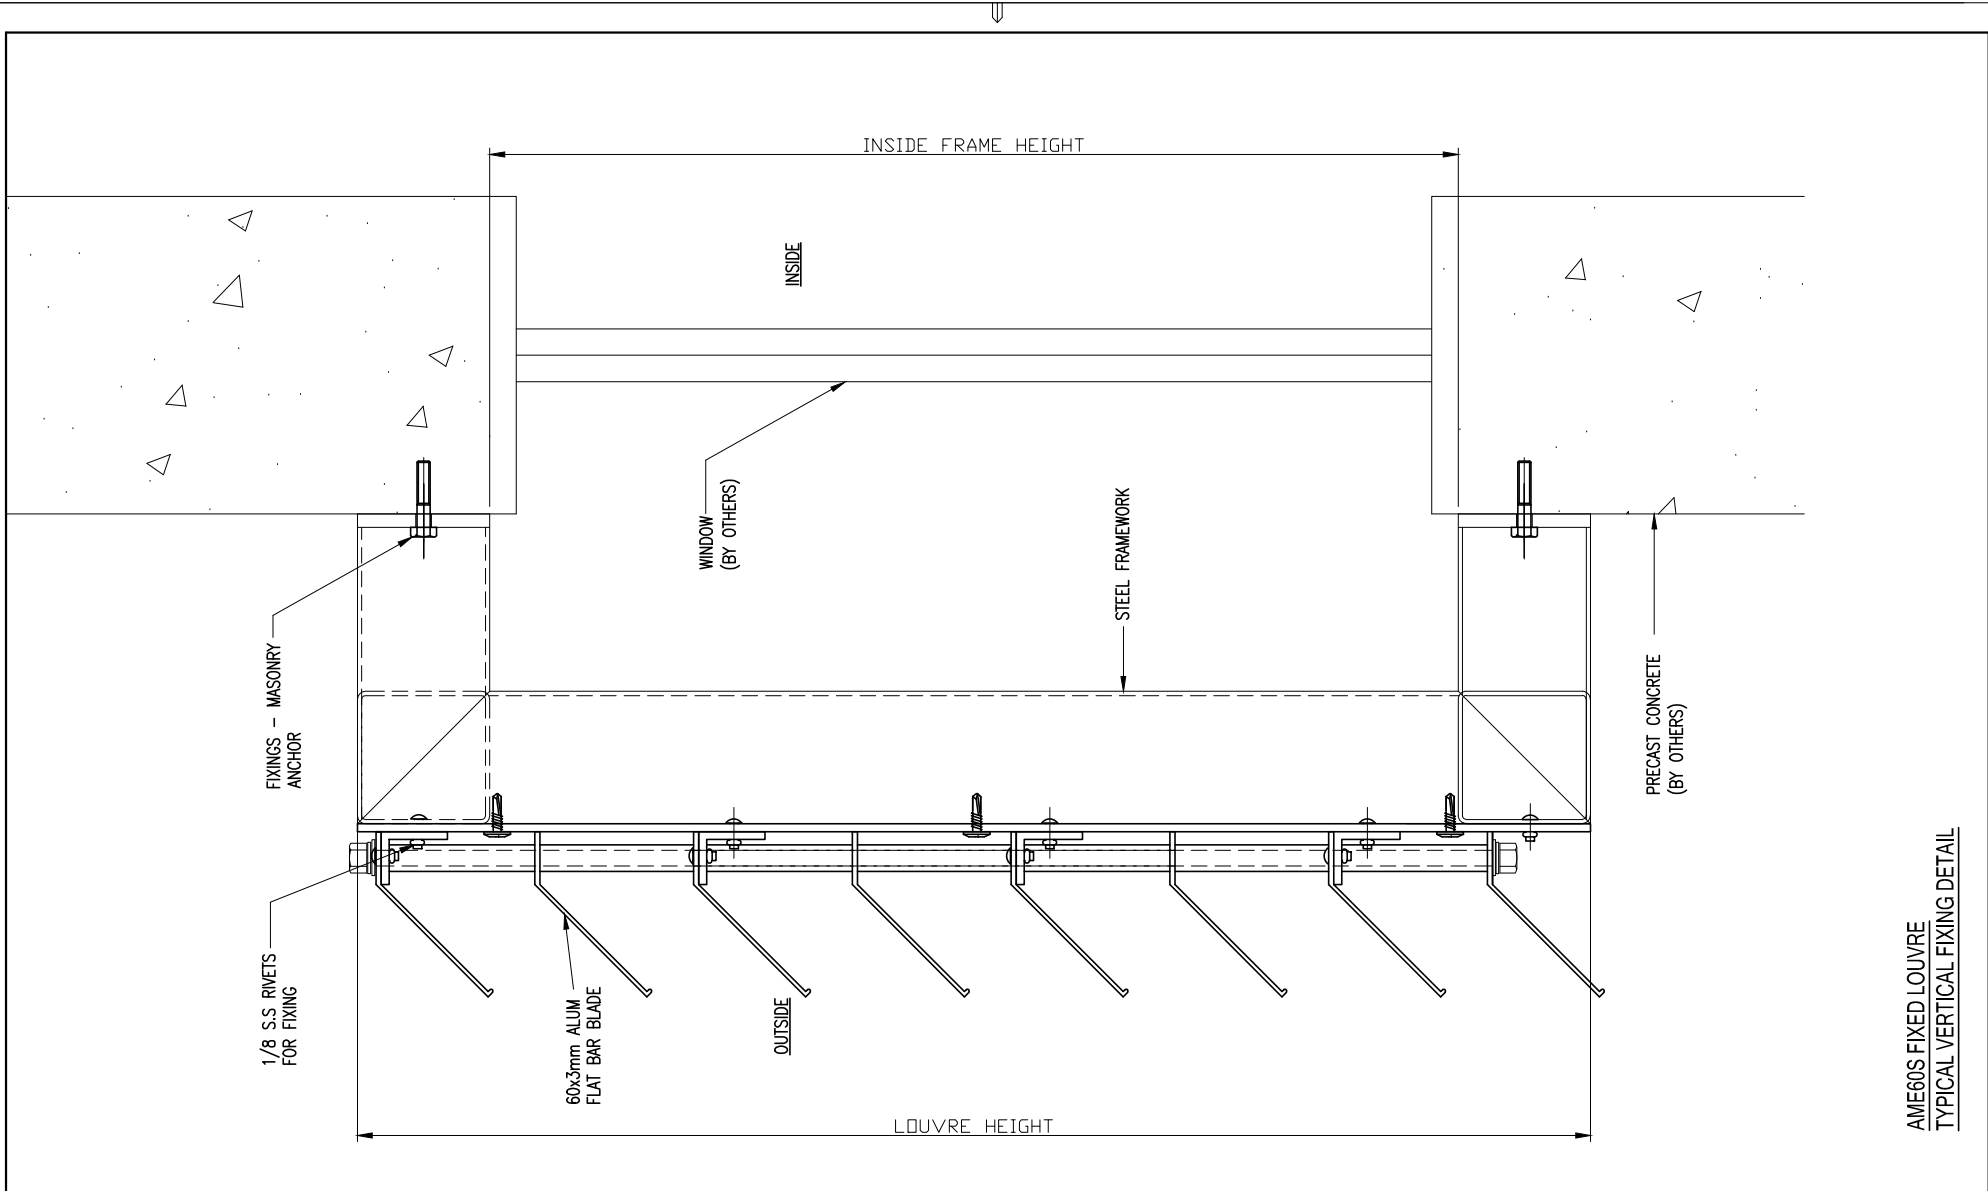

AME60S FIXED LOUVRE  
TYPICAL VERTICAL FIXING DETAIL


 
Rev	Description	Date	Austral Monsoon Building Products Pty Ltd PTY LTD ACN 083 857 452 ACN 083 857 452 181-185 COBALT STREET, CAROLE PARK, QLD 4300 PO BOX 230, CAROLE PARK, QLD 4300		IF IN DOUBT - ASK 3rd ANGLE PROJECTION 	Project	Material:	Drawn:	Job No.
			TYPICAL DETAIL	ALUMINIUM		GM 23.05.11			
			Client	Finish:		Checked:	Dwg Sheet No.		
			AME60S FIXED LOUVRE TYPICAL VERTICAL FIXING DETAIL	POWDERCOAT COLOUR		Approved:			
			Pty Ltd. A.C.N. 083 857 452 © Copyright 1999			Scale:			


INSIDE

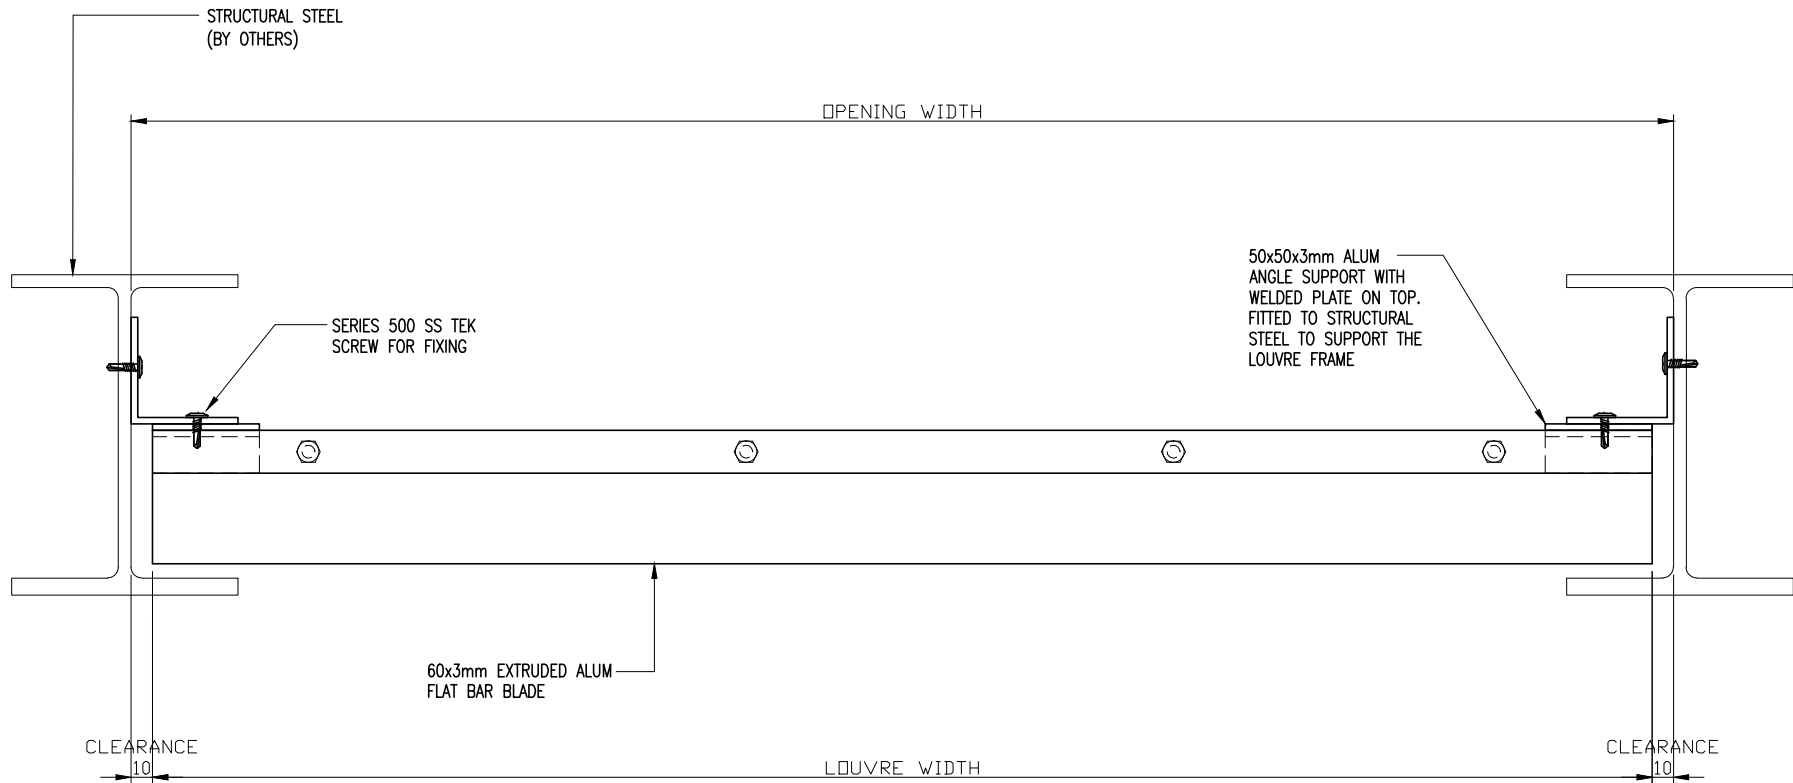


OUTSIDE


**AME60S FIXED LOUVRE  
TYPICAL HORIZONTAL FIXING DETAIL**

  			<b>Austral Monsoon Building Products Pty Ltd</b> PTY LTD ACN 083 857 452 ACN 083 857 452 181-185 COBALT STREET, CAROLE PARK, QLD 4300 PO BOX 230, CAROLE PARK, QLD 4300	IF IN DOUBT - ASK 3rd ANGLE PROJECTION 	Project TYPICAL DETAIL	Material: ALUMINIUM	Drawn: GM 23.05.11	Job No.
					Client	Finish: POWDERCOAT COLOUR	Checked:	Approved:
			These drawings are the property of Austral Monsoon Building Products and are not to be reproduced in whole or part without permission of Austral Monsoon Building Products Pty Ltd. A.C.N. 083 857 452 © Copyright 1999		Description AME60S FIXED LOUVRE TYPICAL VERTICAL FIXING DETAIL		Scale:	<b>06</b>
Rev	Description	Date						


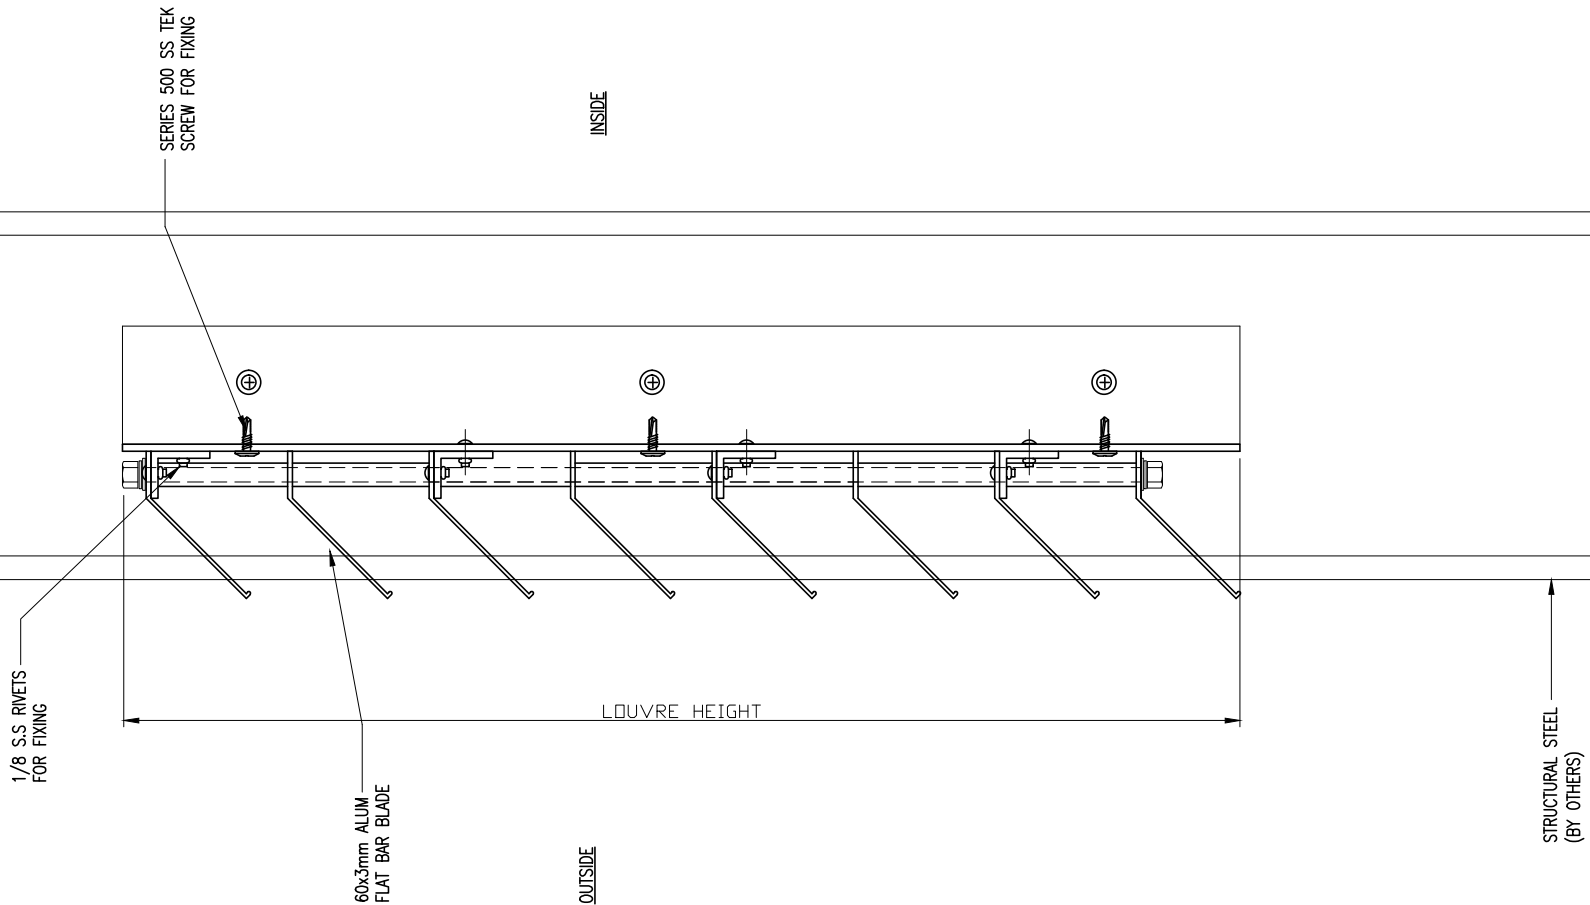


AME60S FIXED LOUVRE  
TYPICAL VERTICAL FIXING DETAIL

 			<b>Austral Monsoon Building Products Pty Ltd</b> PTY LTD ACN 083 857 452 ACN 083 857 452 181-185 COBALT STREET, CAROLE PARK, QLD 4300 PO BOX 230, CAROLE PARK, QLD 4300	IF IN DOUBT - ASK 3rd ANGLE PROJECTION 	Project TYPICAL DETAIL	Material: ALUMINIUM	Drawn: GM 23.05.11	Job No.
					Client	Finish: POWDERCOAT COLOUR	Checked:	Approved:
Rev	Description	Date	These drawings are the property of Austral Monsoon Building Products and are not to be reproduced in whole or part without permission of Austral Monsoon Building Products Pty Ltd. A.C.N. 083 857 452 © Copyright 1999		Description AME360S FIXED LOUVRE TYPICAL VERTICAL FIXING DETAIL		Scale:	<b>07</b>

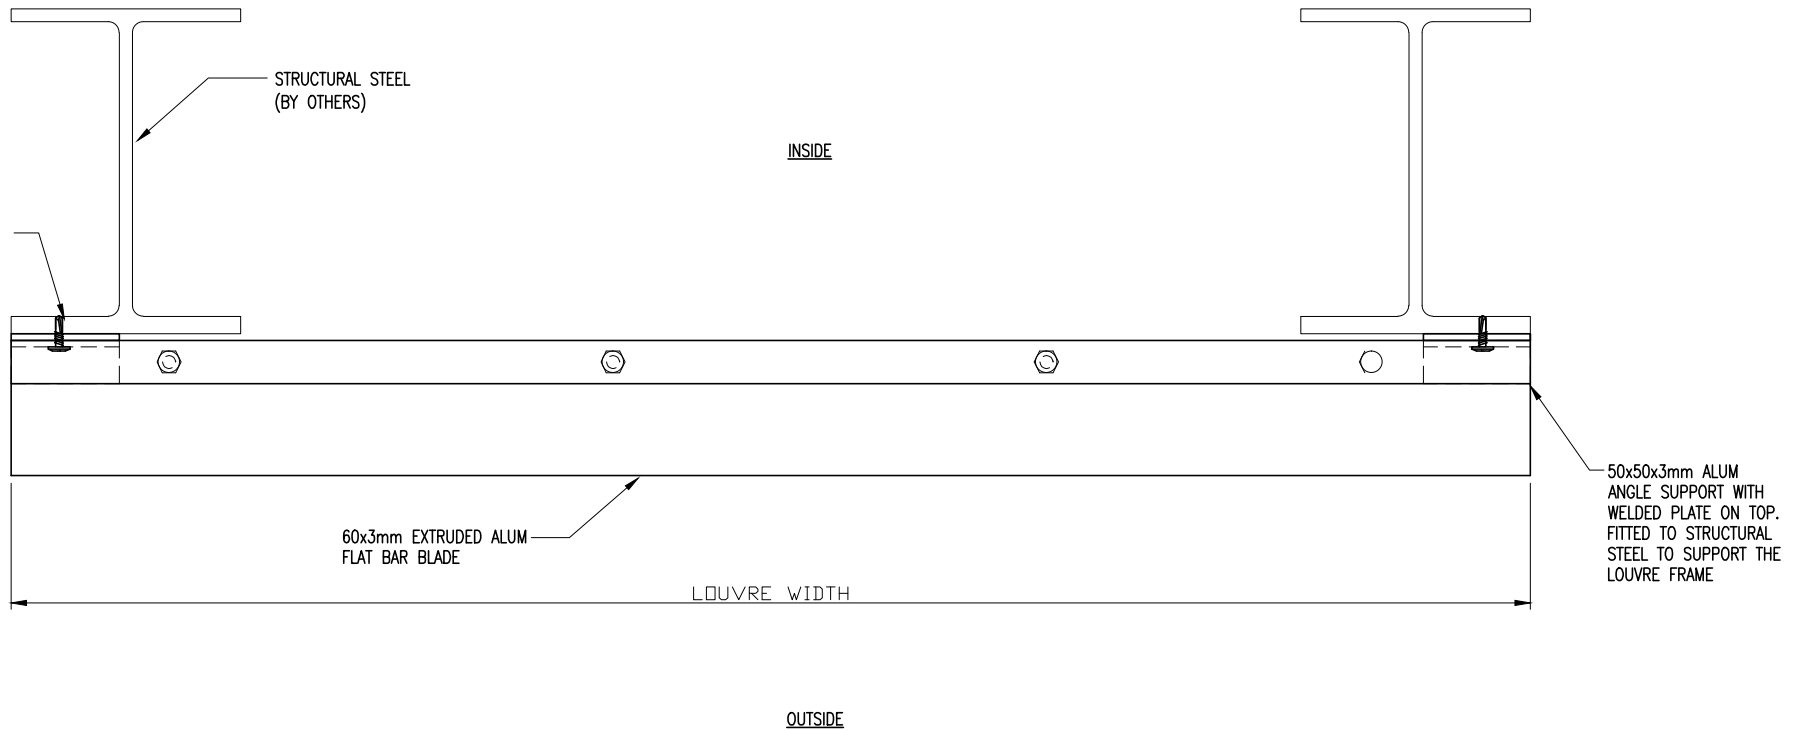


AME60S FIXED LOUVRE  
TYPICAL HORIZONTAL FIXING DETAIL

  
			Austral Monsoon Building Products Pty Ltd PTY LTD ACN 083 857 452 ACN 083 857 452 181-185 COBALT STREET, CAROLE PARK, QLD 4300 PO BOX 230, CAROLE PARK, QLD 4300	IF IN DOUBT - ASK 3rd ANGLE PROJECTION 	Project	Material:	Drawn:	Job No.	
					TYPICAL DETAIL	ALUMINIUM	GM 23.05.11		
			These drawings are the property of Austral Monsoon Building Products and are not to be reproduced in whole or part without permission of Austral Monsoon Building Products Pty Ltd. A.C.N. 083 857 452 © Copyright 1999		Client	Finish:	Checked:	Dwg Sheet No.	
					AME60S FIXED LOUVRE TYPICAL VERTICAL FIXING DETAIL	POWDERCOAT COLOUR	Approved:		Scale:
Rev	Description	Date							

08



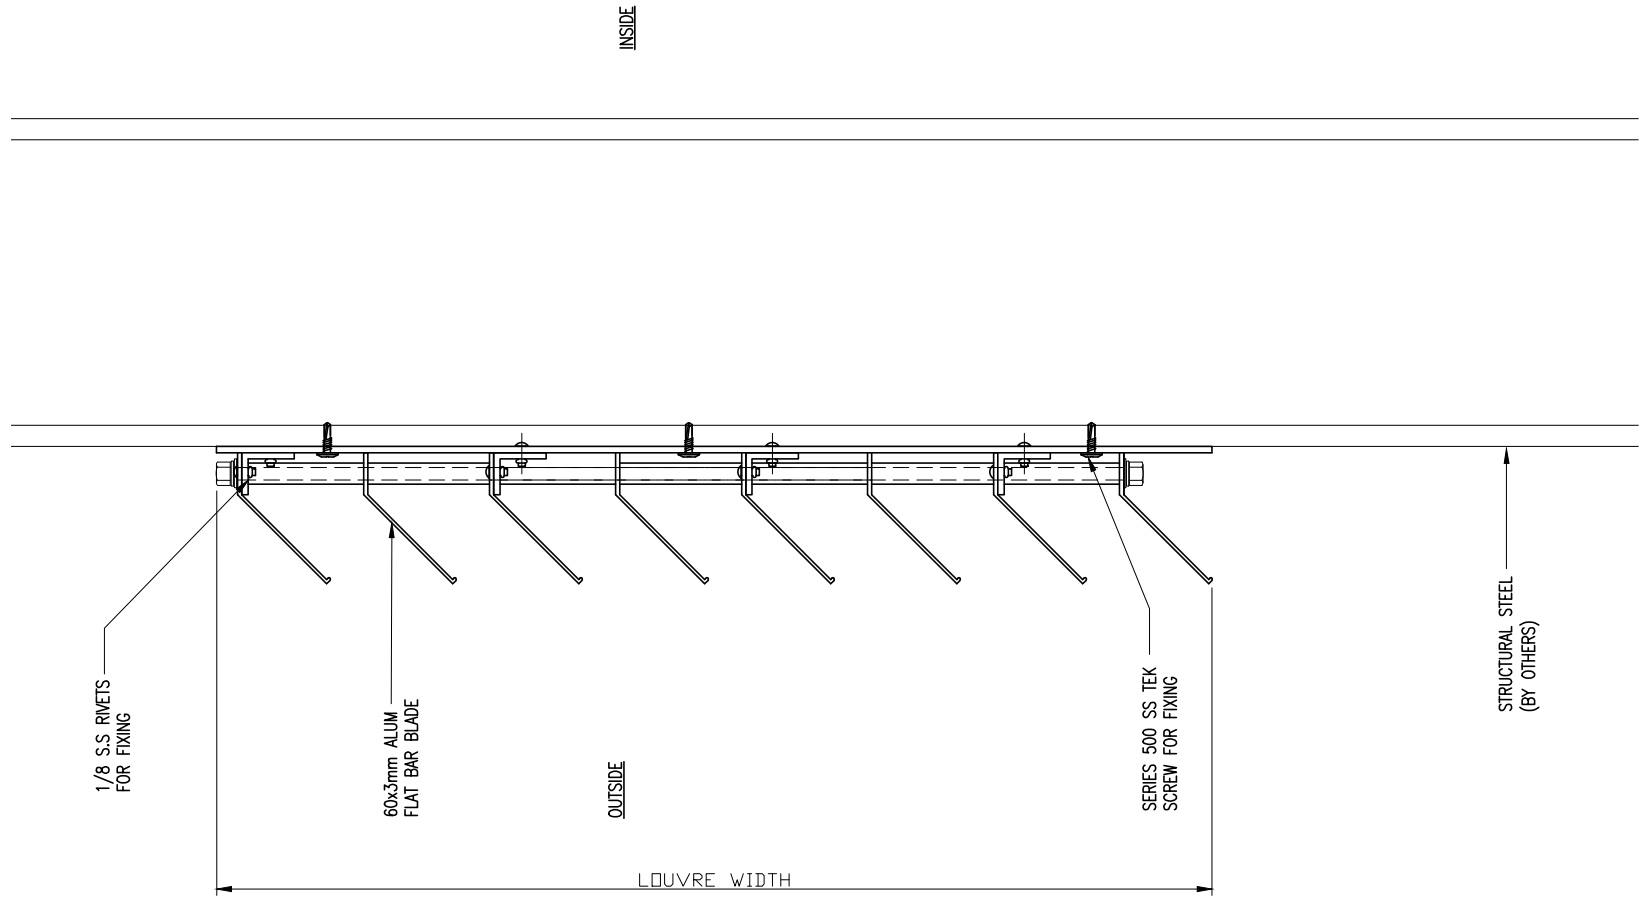

AME60S FIXED LOUVRE  
TYPICAL VERTICAL FIXING DETAIL

 			<b>Austral Monsoon Building Products Pty Ltd</b> PTY LTD ACN 083 857 452 ACN 083 857 452 181-185 COBALT STREET, CAROLE PARK, QLD 4300 PO BOX 230, CAROLE PARK, QLD 4300	IF IN DOUBT - ASK 3rd ANGLE PROJECTION 	Project TYPICAL DETAIL	Material: ALUMINIUM	Drawn: GM 23.05.11	Job No.
					Client	Finish: POWDERCOAT COLOUR	Checked:	Approved:
Rev	Description	Date	These drawings are the property of Austral Monsoon Building Products and are not to be reproduced in whole or part without permission of Austral Monsoon Building Products Pty Ltd. A.C.N. 083 857 452 © Copyright 1999		Description AME60S FIXED LOUVRE TYPICAL VERTICAL FIXING DETAIL		Scale:	<b>09</b>