



INSIDE

 


OUTSIDE

LOUVRE WIDTH

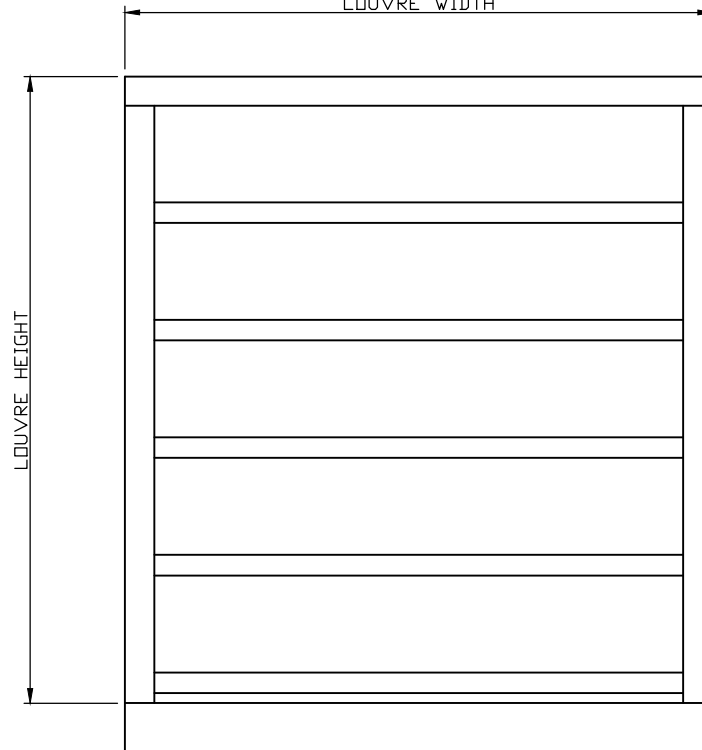


LOUVRE HEIGHT


OUTSIDE

 


INSIDE


AMF120 FIXED LOUVRE  
FRONT ELEVATION

 
			<b>Austral Monsoon Building Products Pty Ltd</b> PTY LTD ACN 083 857 452 ACN 083 857 452 181-185 COBALT STREET, CAROLE PARK, QLD 4300 PO BOX 230, CAROLE PARK, QLD 4300	IF IN DOUBT - ASK 3rd ANGLE PROJECTION 	<b>Project</b> TYPICAL DETAIL	<b>Material:</b> ZINCANEAL SHEET	<b>Drawn:</b> GM 20.05.11	<b>Job No.</b>
					<b>Description</b> AMF120 FIXED LOUVRE FRONT ELEVATION	<b>Finish:</b> POWDERCOAT COLOUR	<b>Checked:</b>	
<b>Rev</b>	<b>Description</b>	<b>Date</b>	These drawings are the property of Austral Monsoon Building Products and are not to be reproduced in whole or part without permission of Austral Monsoon Building Products Pty Ltd. A.C.N. 083 857 452 © Copyright 1999				<b>Scale:</b>	<b>Dwg Sheet No.</b> <p style="text-align: center; font-size: 24pt;"><b>01</b></p>

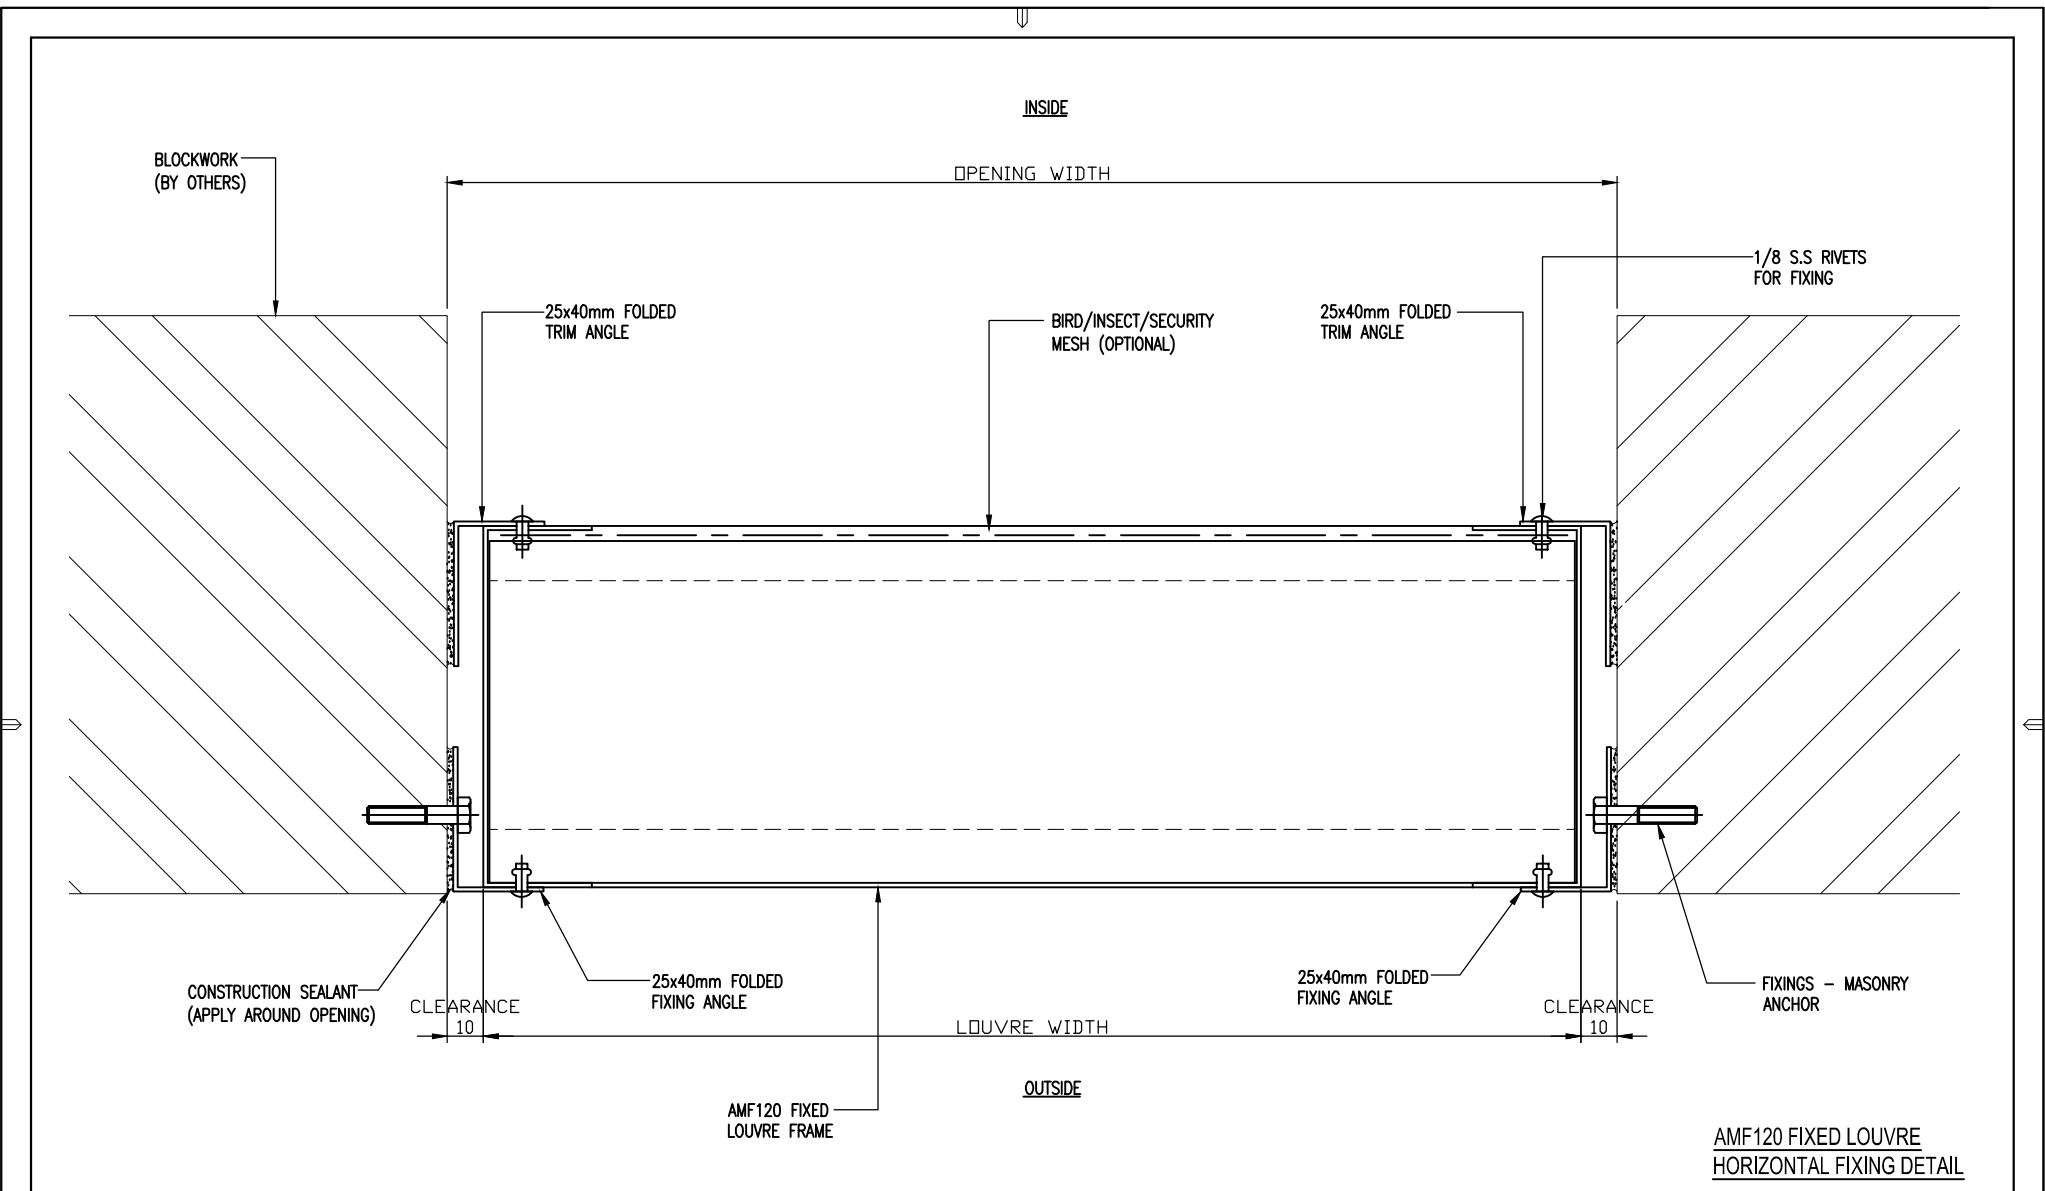




AMF120 FIXED LOUVRE  
HORIZONTAL FIXING DETAIL

 
Rev	Description	Date	<p>Austral Monsoon Building Products Pty Ltd          PTY LTD          ACN 083 857 452 ACN 083 857 452          181-185 COBALT STREET, CAROLE PARK, QLD 4300          PO BOX 230, CAROLE PARK, QLD 4300</p> <p>These drawings are the property of Austral Monsoon Building Products and are not to be reproduced in whole or part without permission of Austral Monsoon Building Products Pty Ltd. A.C.N. 083 857 452 © Copyright 1999</p>	<p>IF IN DOUBT - ASK          3rd ANGLE PROJECTION</p> 	Project	Material:	Drawn:	Job No.
					TYPICAL DETAIL	ZINCANNEAL SHEET	GM 20.05.11	
					Client	Finish:	Checked:	Dwg Sheet No.
					Description	POWDERCOAT COLOUR	Approved:	
			AMF120 FIXED LOUVRE HORIZONTAL FIXING DETAIL		Scale:		02	

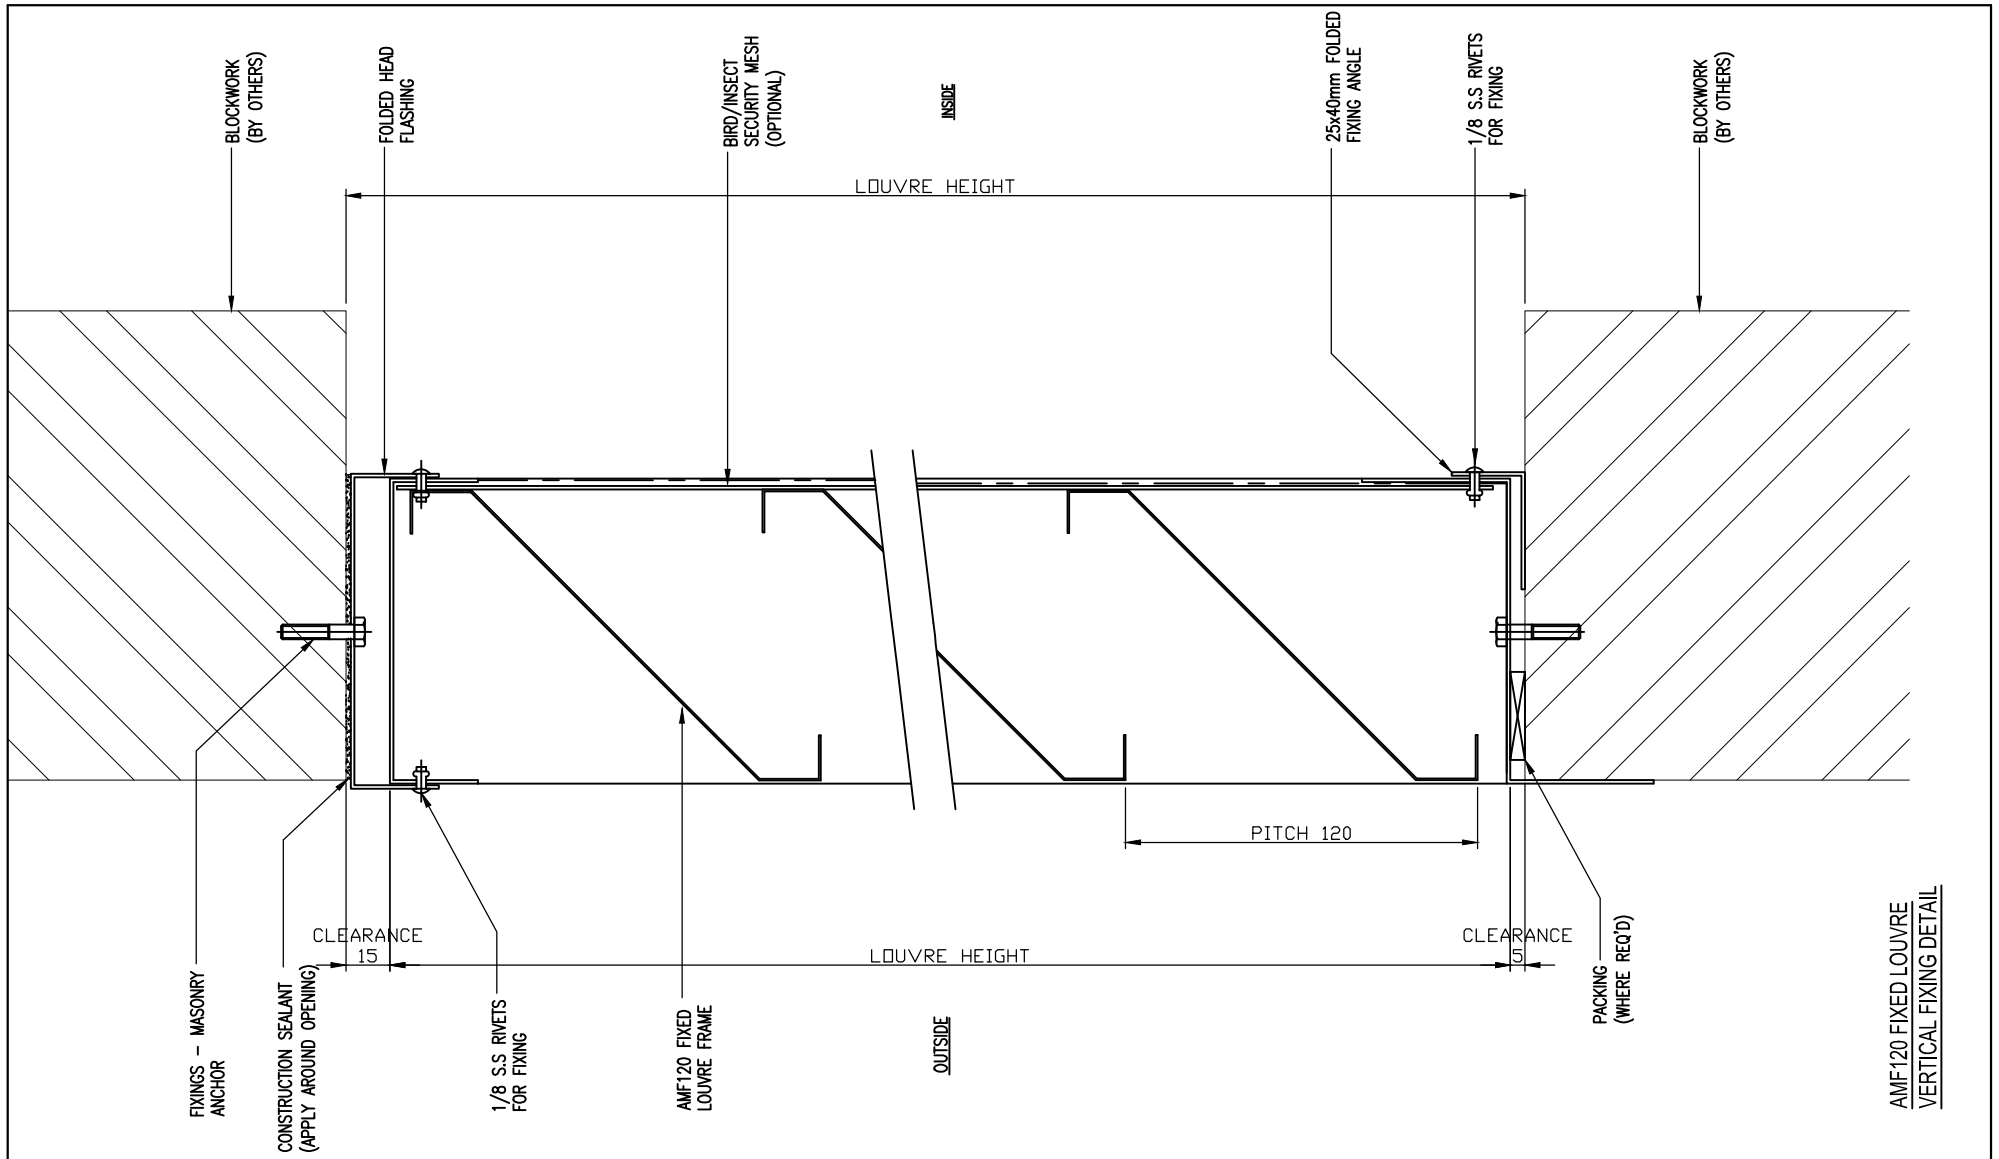

 
Rev	Description	Date	<p>Austral Monsoon Building Products Pty Ltd          PTY LTD          ACN 083 857 452 ACN 083 857 452          181-185 COBALT STREET, CAROLE PARK, QLD 4300          PO BOX 230, CAROLE PARK, QLD 4300</p> <p>These drawings are the property of Austral Monsoon Building Products and are not to be reproduced in whole or part without permission of Austral Monsoon Building Products Pty Ltd. A.C.N. 083 857 452 © Copyright 1999</p>	<p>IF IN DOUBT - ASK          3rd ANGLE PROJECTION</p> 	Project	Material:	Drawn:	Job No.
					TYPICAL DETAIL	ZINCANNEAL SHEET	GM 20.05.11	
					Description	Finish:	Checked:	Dwg Sheet No.
					AMF120 FIXED LOUVRE VERTICAL FIXING DETAIL		POWDERCOAT COLOUR	
					Scale:		<b>03</b>	

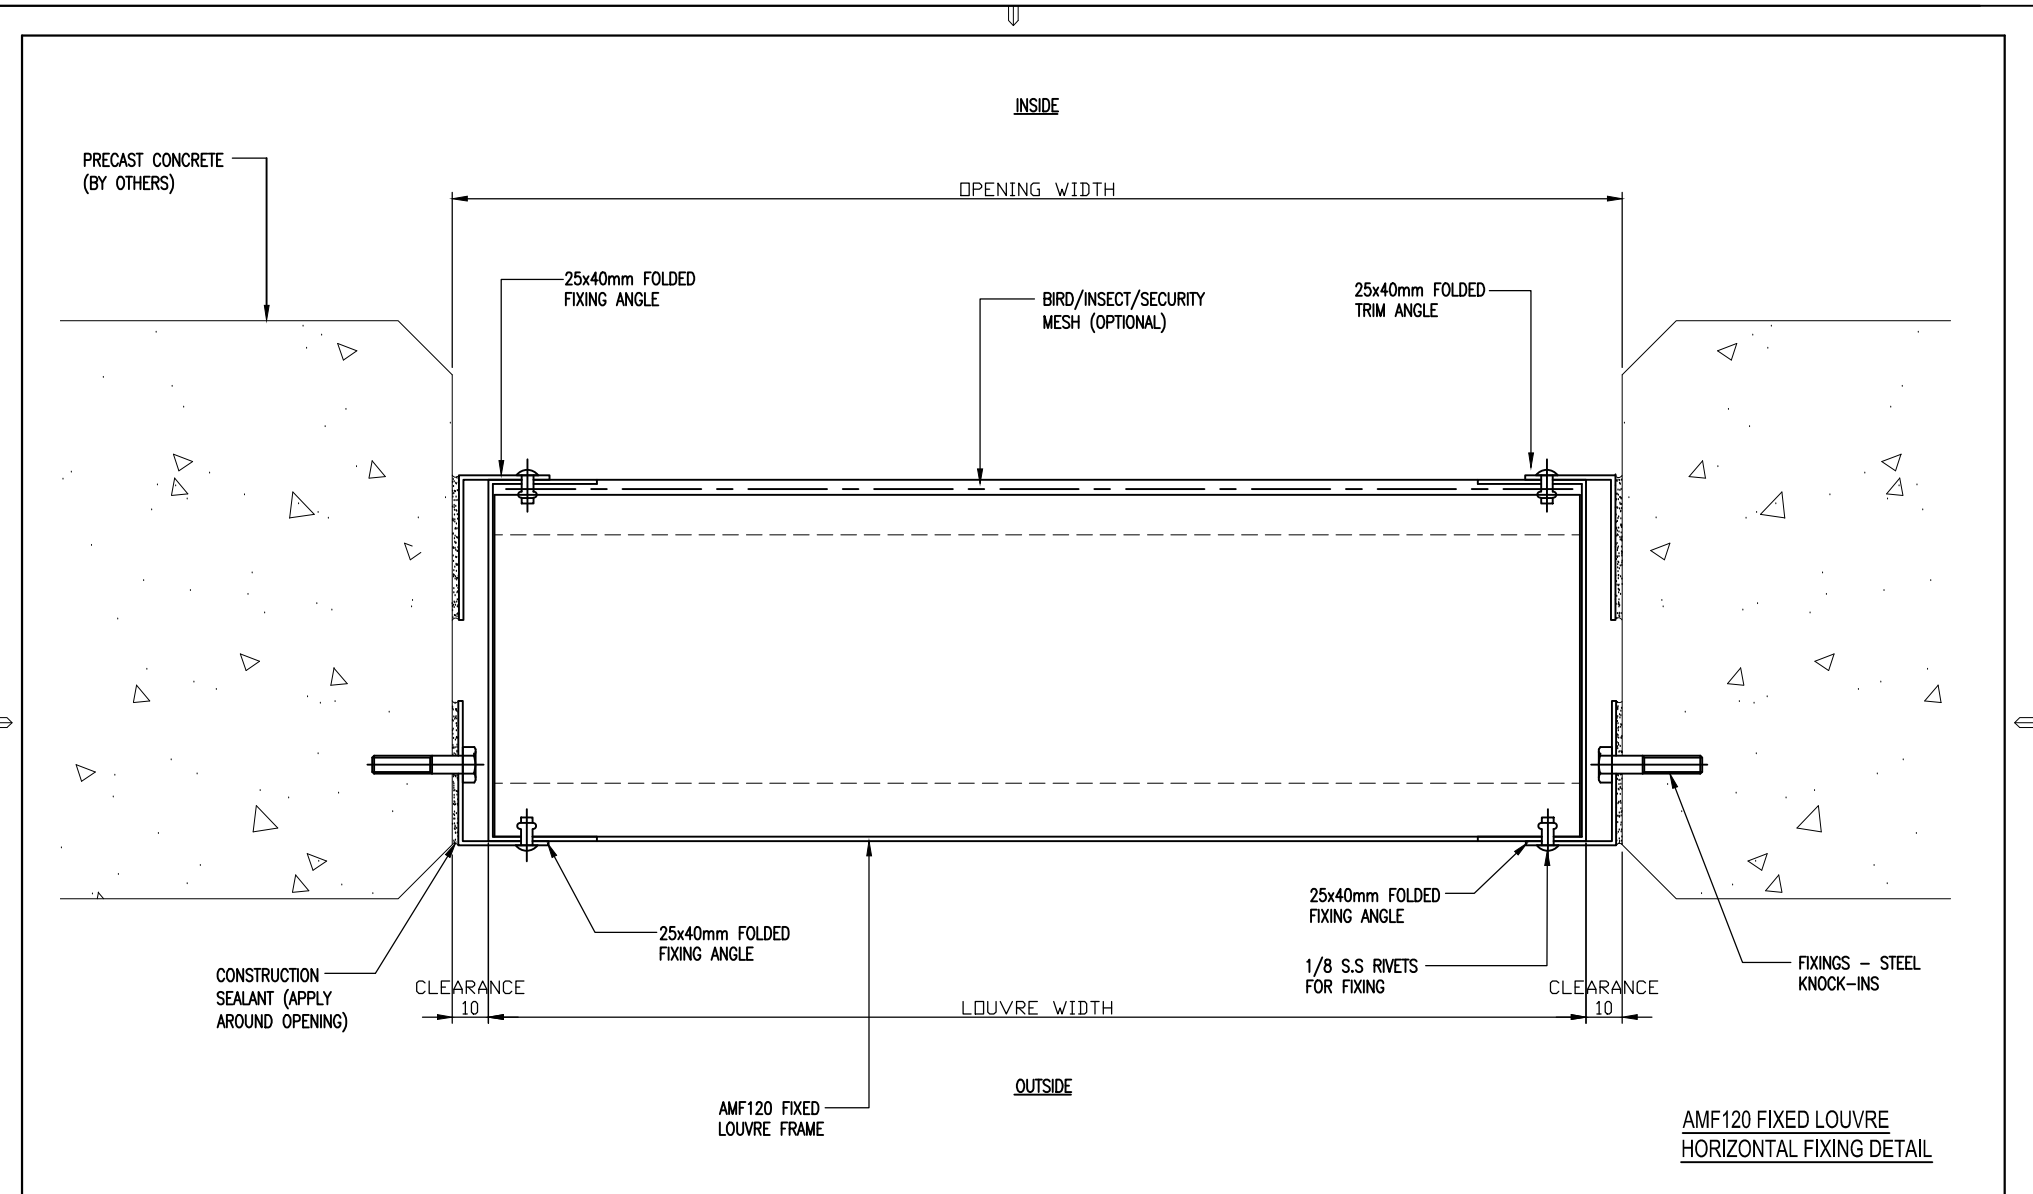


  			<b>Austral Monsoon Building Products Pty Ltd</b> PTY LTD ACN 083 857 452 ACN 083 857 452 181-185 COBALT STREET, CAROLE PARK, QLD 4300 PO BOX 230, CAROLE PARK, QLD 4300	IF IN DOUBT - ASK 3rd ANGLE PROJECTION 	Project	Material:	Drawn:	Job No.
					TYPICAL DETAIL	ZINCANNEAL SHEET	GM 20.05.11	
			These drawings are the property of Austral Monsoon Building Products and are not to be reproduced in whole or part without permission of Austral Monsoon Building Products Pty Ltd. A.C.N. 083 857 452 © Copyright 1999		Client	Finish:	Checked:	Dwg Sheet No.
					AMF120 FIXED LOUVRE HORIZONTAL FIXING DETAIL	POWDERCOAT COLOUR	Approved:	
Rev	Description	Date					Scale:	

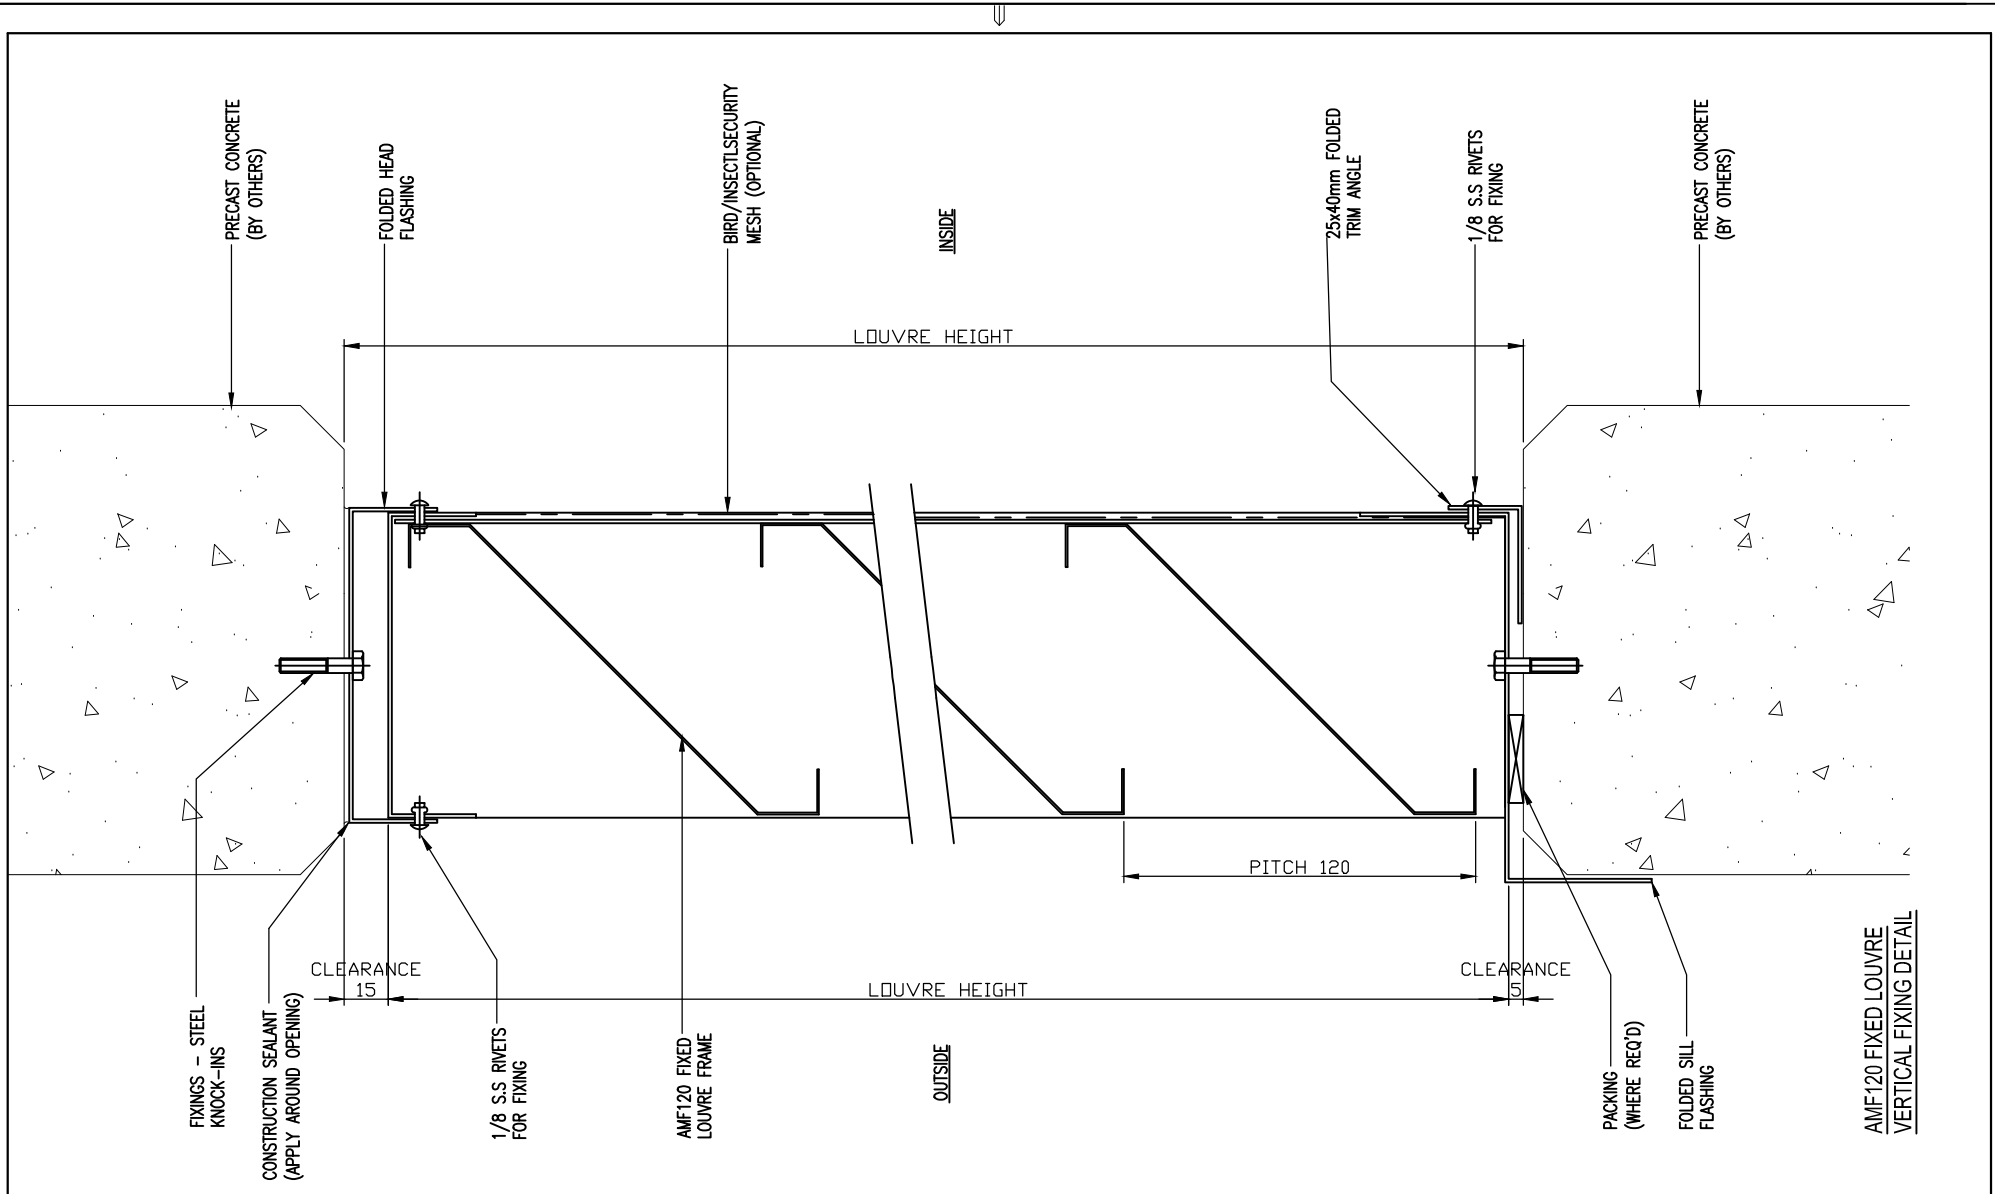


AMF120 FIXED LOUVRE  
VERTICAL FIXING DETAIL

 Rev	Description	Date	<p>Austral Monsoon Building Products Pty Ltd PTY LTD ACN 083 857 452 ACN 083 857 452 181-185 COBALT STREET, CAROLE PARK, QLD 4300 PO BOX 230, CAROLE PARK, QLD 4300</p> <p>These drawings are the property of Austral Monsoon Building Products and are not to be reproduced in whole or part without permission of Austral Monsoon Building Products Pty Ltd. A.C.N. 083 857 452 © Copyright 1999</p>	<p>IF IN DOUBT - ASK 3rd ANGLE PROJECTION</p> 	Project	Material:	Drawn:	Job No.
					TYPICAL DETAIL	ZINCANNEAL SHEET	GM 20.05.11	
					Description	Finish:	Checked:	Dwg Sheet No.
					AMF120 FIXED LOUVRE VERTICAL FIXING DETAIL	POWDERCOAT COLOUR	Approved:	
		Scale:						

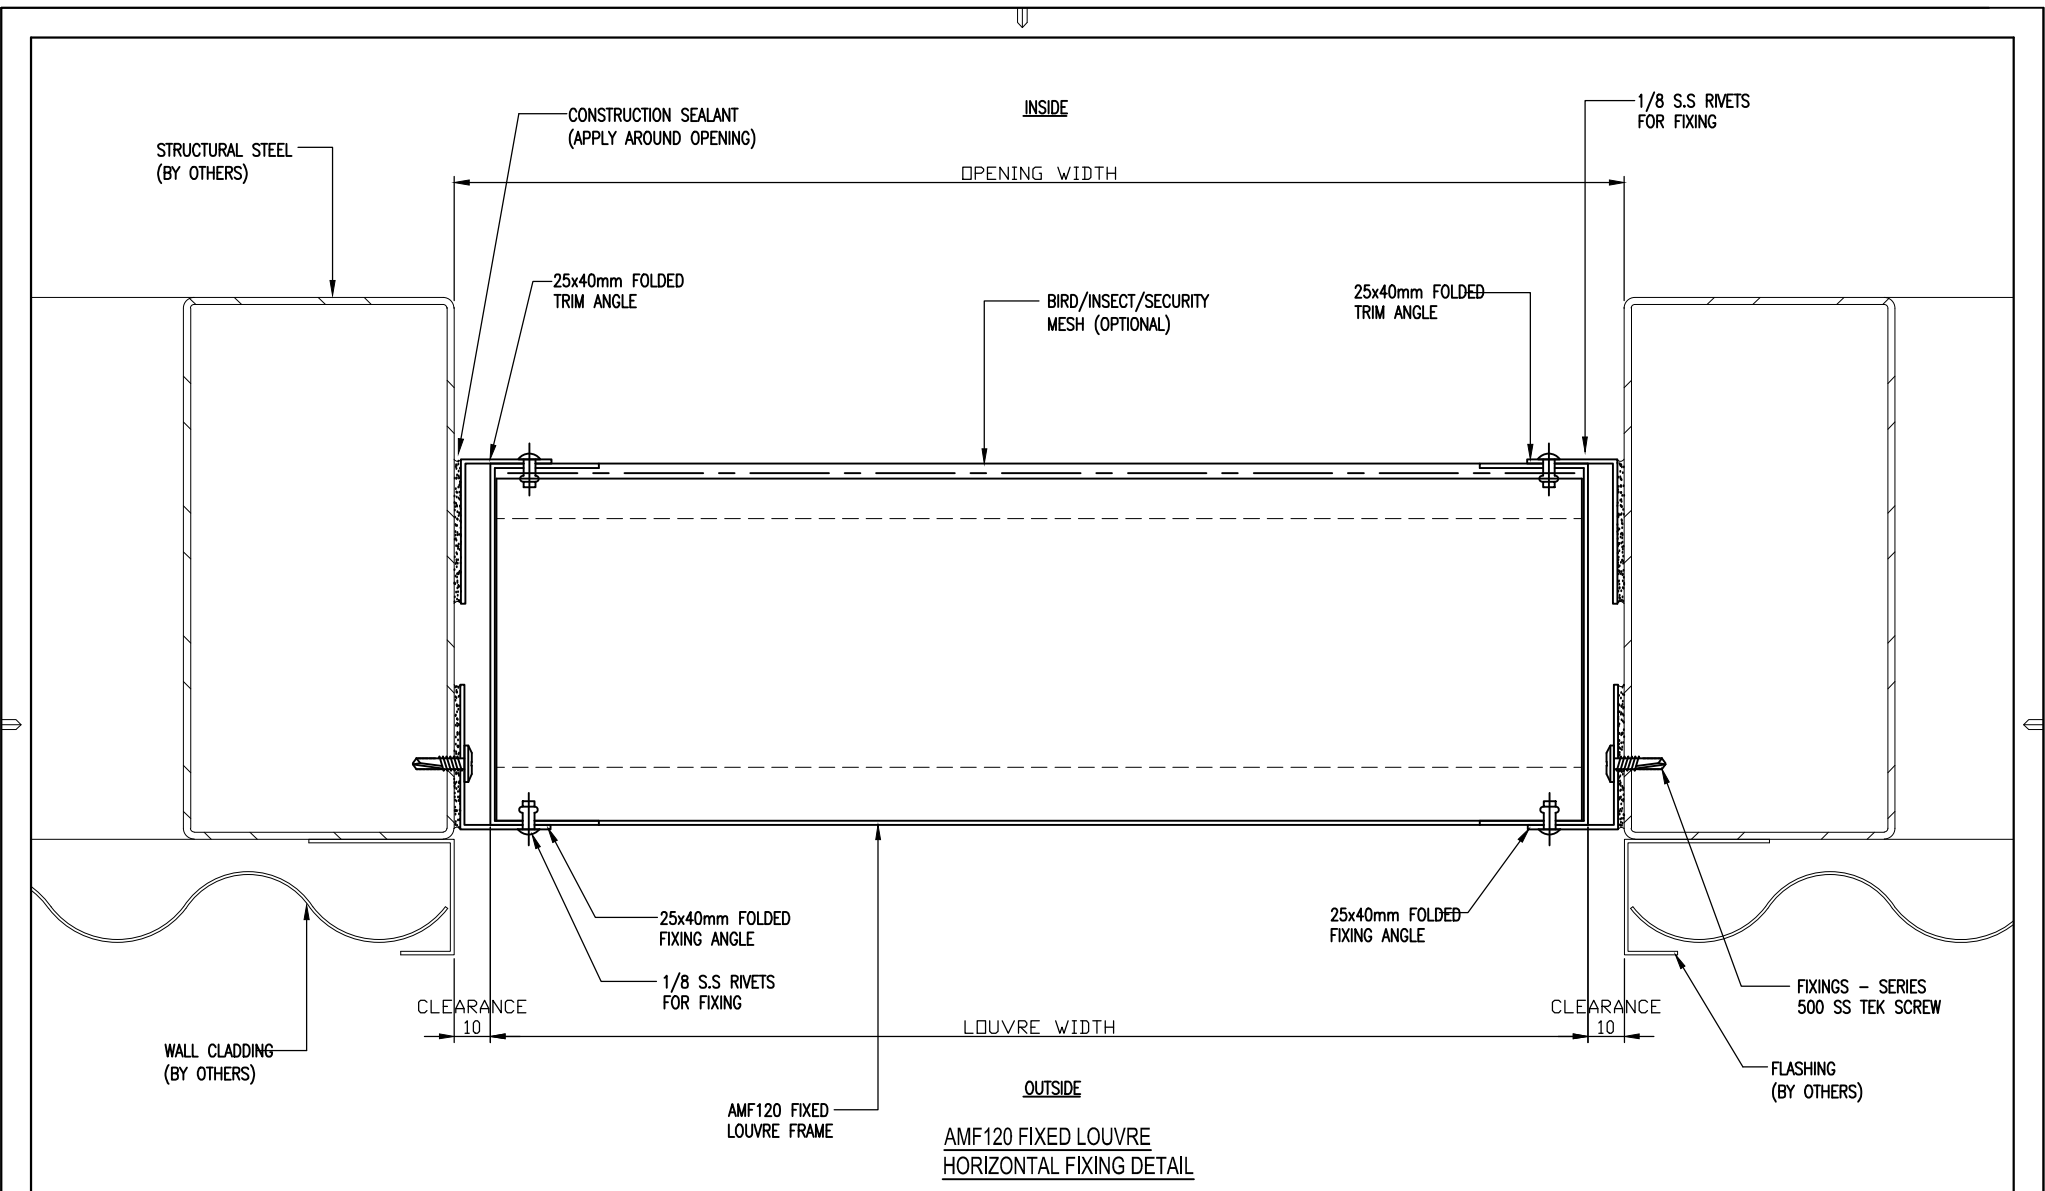

AMF120 FIXED LOUVRE  
HORIZONTAL FIXING DETAIL

 Rev	Description	Date	<p>Austral Monsoon Building Products Pty Ltd PTY LTD ACN 083 857 452 ACN 083 857 452 181-185 COBALT STREET, CAROLE PARK, QLD 4300 PO BOX 230, CAROLE PARK, QLD 4300</p> <p>These drawings are the property of Austral Monsoon Building Products and are not to be reproduced in whole or part without permission of Austral Monsoon Building Products Pty Ltd. A.C.N. 083 857 452 © Copyright 1999</p>	<p>IF IN DOUBT - ASK 3rd ANGLE PROJECTION</p> 	Project	Material:	Drawn:	Job No.
					TYPICAL DETAIL	ZINCANNEAL SHEET	GM 20.05.11	
					Client	Finish:	Checked:	Dwg Sheet No.
					Description	POWDERCOAT COLOUR	Approved:	
			AMF120 FIXED LOUVRE HORIZONTAL FIXING DETAIL		Scale:		06	

