

 
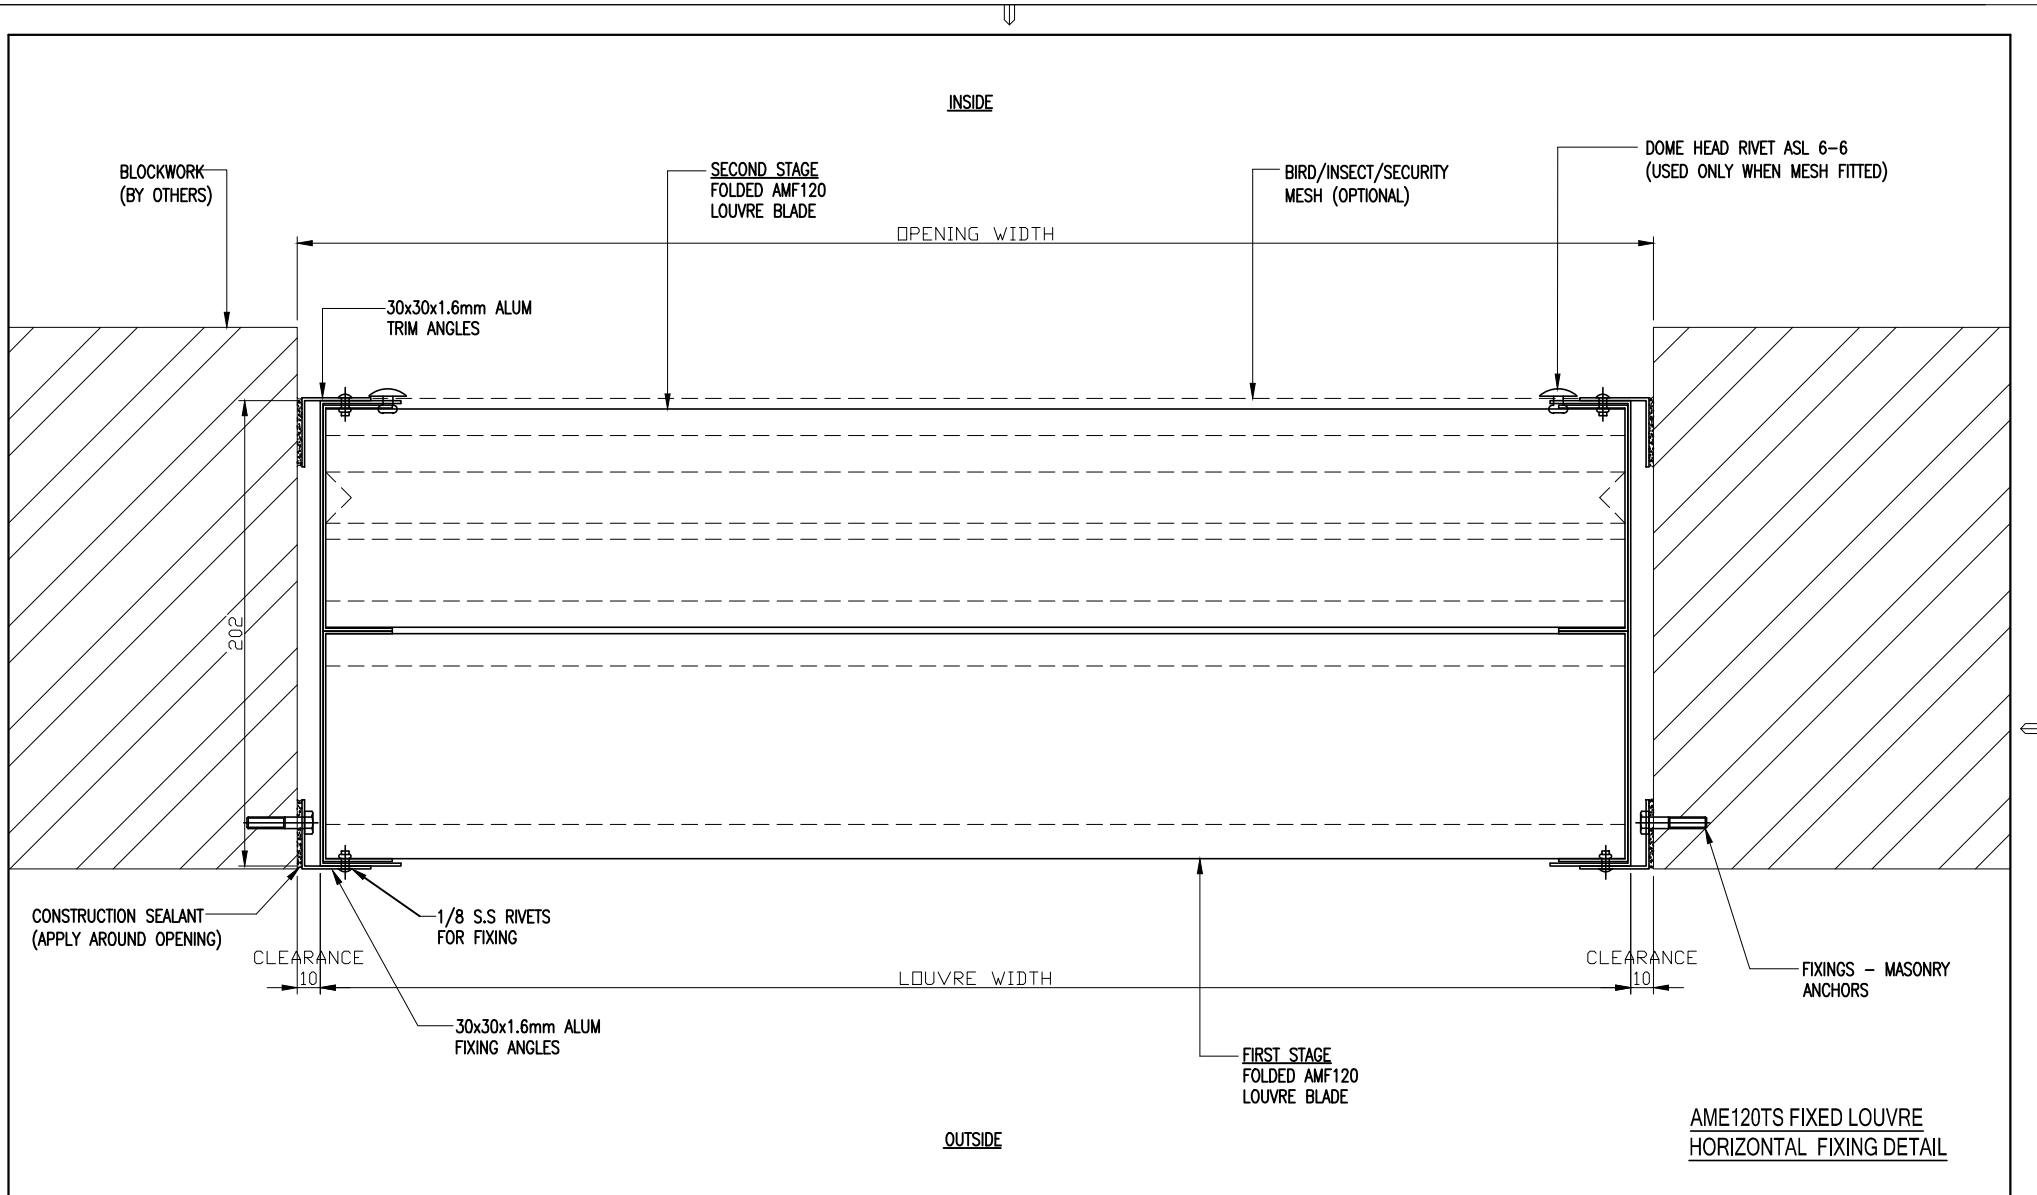


AME120TS FIXED LOUVRE
FRONT ELEVATION


			Austral Monsoon Building Products Pty Ltd <small>PTY LTD</small> ACN 083 857 452 ACN 083 857 452 181-185 COBALT STREET, CAROLE PARK, QLD 4300 PO BOX 230, CAROLE PARK, QLD 4300	IF IN DOUBT - ASK 3rd ANGLE PROJECTION 	Project TYPICAL DETAILS	Material: ZINCANNEAL	Drawn: GM 20.05.11	Job No.	
					Client	Finish: CLEAR ANODISED OR POWDERCOAT	Checked:	Approved:	
Rev	Description	Date	These drawings are the property of Austral Monsoon Building Products and are not to be reproduced in whole or part without permission of Austral Monsoon Building Products Pty Ltd. A.C.N. 083 857 452 © Copyright 1999	Description AME120TS FIXED LOUVRE FRAME FRONT ELEVATION	Scale:				

 



		Austral Monsoon Building Products Pty Ltd PTY LTD ACN 083 857 452 ACN 083 857 452 181-185 COBALT STREET, CAROLE PARK, QLD 4300 PO BOX 230, CAROLE PARK, QLD 4300		IF IN DOUBT - ASK 3rd ANGLE PROJECTION 		Project TYPICAL DETAILS Client		Material: ZINCANNEAL Finish: CLEAR ANODISED OR POWDERCOAT		Drawn: GM 20.05.11 Checked: Approved: Scale:		Job No. Dwg Sheet No.		Rev.
These drawings are the property of Austral Monsoon Building Products and are not to be reproduced in whole or part without permission of Austral Monsoon Building Products Pty Ltd. A.C.N. 083 857 452 © Copyright 1999				Description AME120TS FIXED LOUVRE FRAME HORIZONTAL FIXING DETAIL						02				
Rev	Description	Date												

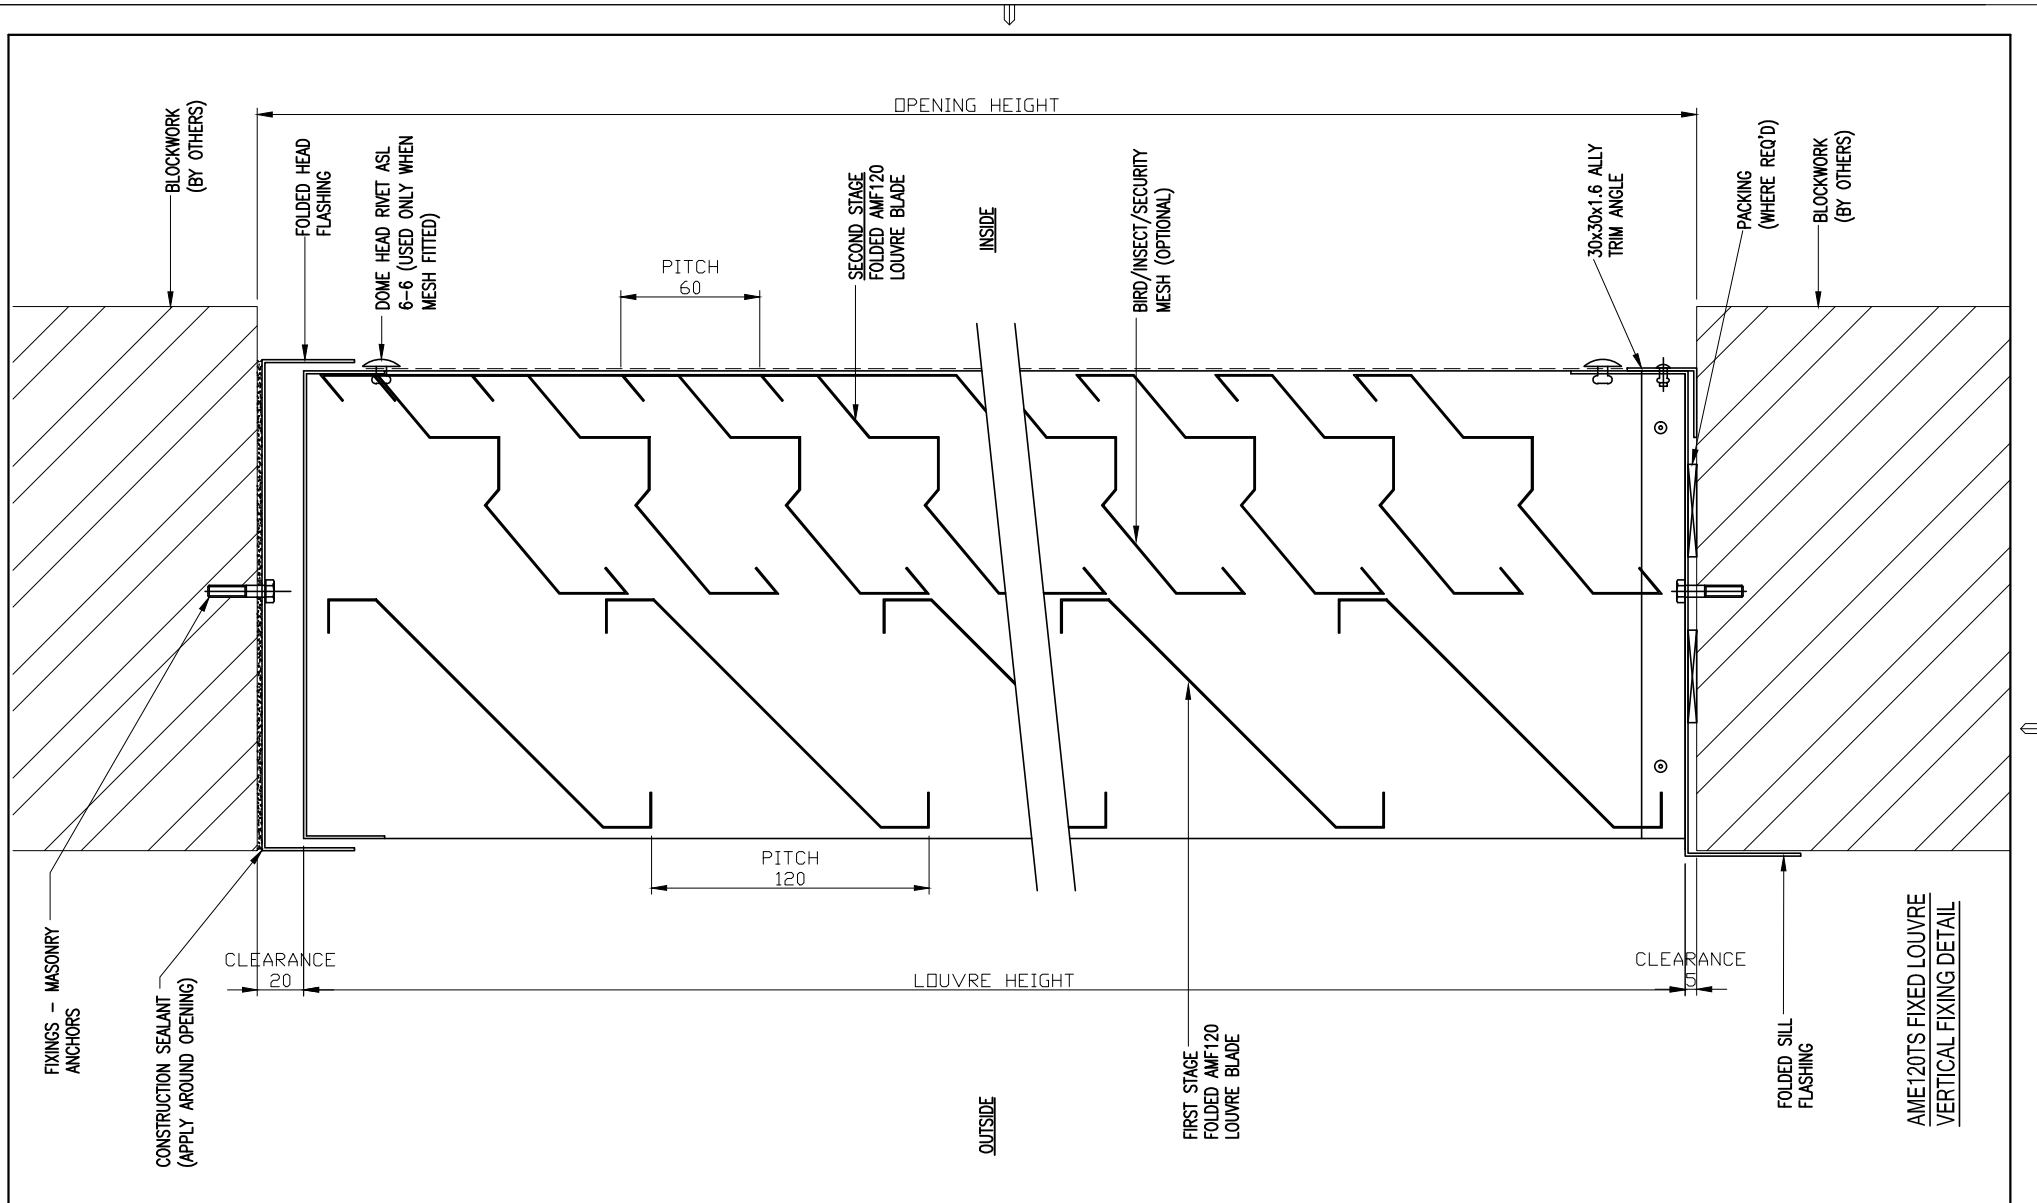



Rev	Description	Date	Austral Monsoon Building Products Pty Ltd PTY LTD ACN 083 857 452 ACN 083 857 452 181-185 COBALT STREET, CAROLE PARK, QLD 4300 PO BOX 230, CAROLE PARK, QLD 4300 These drawings are the property of Austral Monsoon Building Products and are not to be reproduced in whole or part without permission of Austral Monsoon Building Products Pty Ltd. A.C.N. 083 857 452 © Copyright 1999	IF IN DOUBT - ASK 3rd ANGLE PROJECTION 	Project	Material:	Drawn:	Job No.	
					TYPICAL DETAILS	ZINCANNEAL	GM 20.05.11		
					Description	Finish:	Checked:		
					AME120TS FIXED LOUVRE FRAME VERTICAL FIXING DETAIL	CLEAR ANODISED OR POWDERCOAT	Approved:	Dwg Sheet No.	Rev.
						Scale:	03		

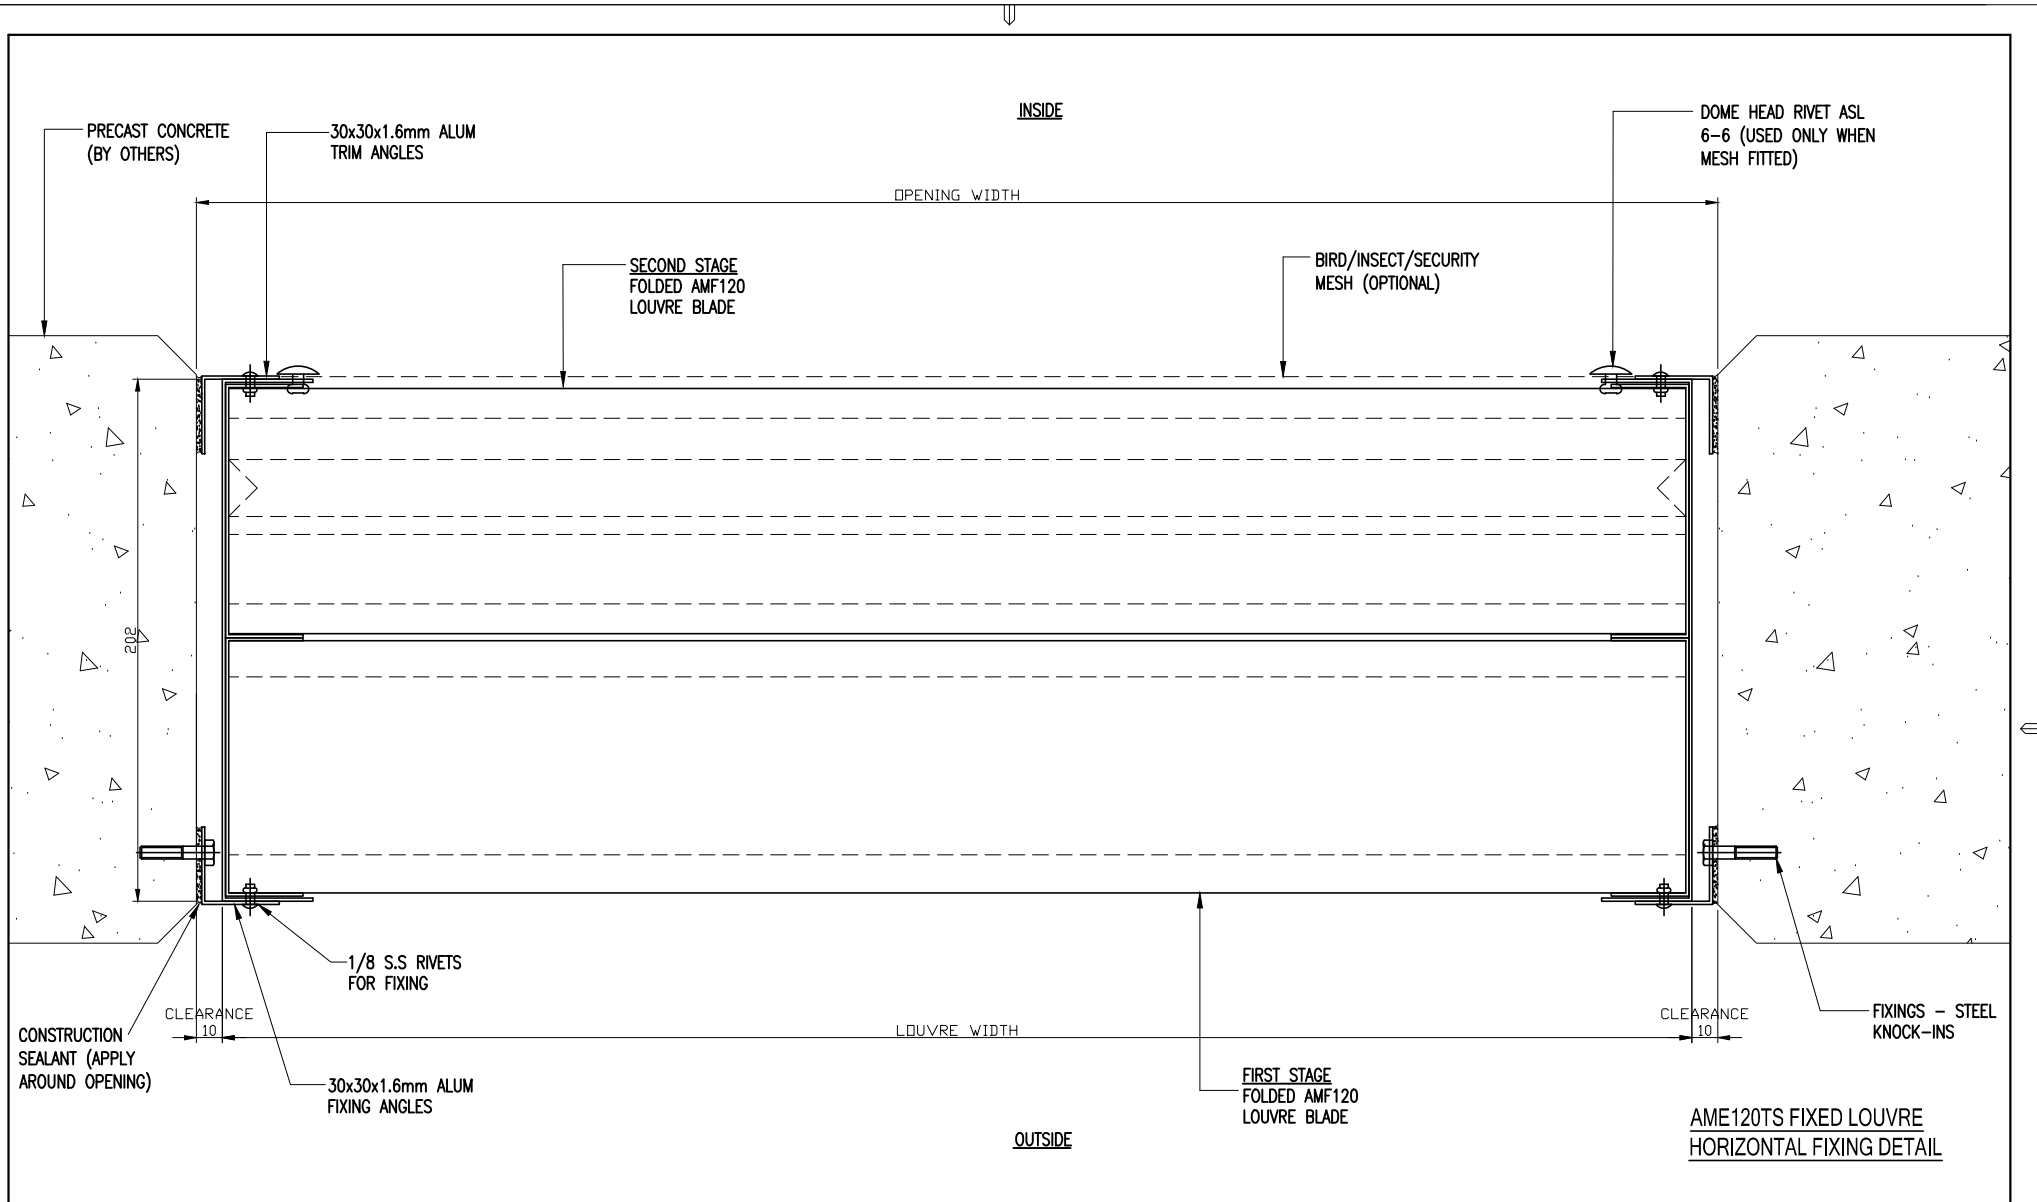

 
		Austral Monsoon Building Products Pty Ltd PTY LTD ACN 083 857 452 ACN 083 857 452 181-185 COBALT STREET, CAROLE PARK, QLD 4300 PO BOX 230, CAROLE PARK, QLD 4300		IF IN DOUBT - ASK 3rd ANGLE PROJECTION 		Project TYPICAL DETAILS Client		Material: ZINCANNEAL Finish: CLEAR ANODISED OR POWDERCOAT		Drawn: GM 20.05.11 Checked: Approved: Scale:		Job No. Dwg Sheet No.		Rev.	
These drawings are the property of Austral Monsoon Building Products and are not to be reproduced in whole or part without permission of Austral Monsoon Building Products Pty Ltd. A.C.N. 083 857 452 © Copyright 1999				Description AME120TS FIXED LOUVRE FRAME HORIZONTAL FIXING DETAIL						04					
Rev	Description	Date													

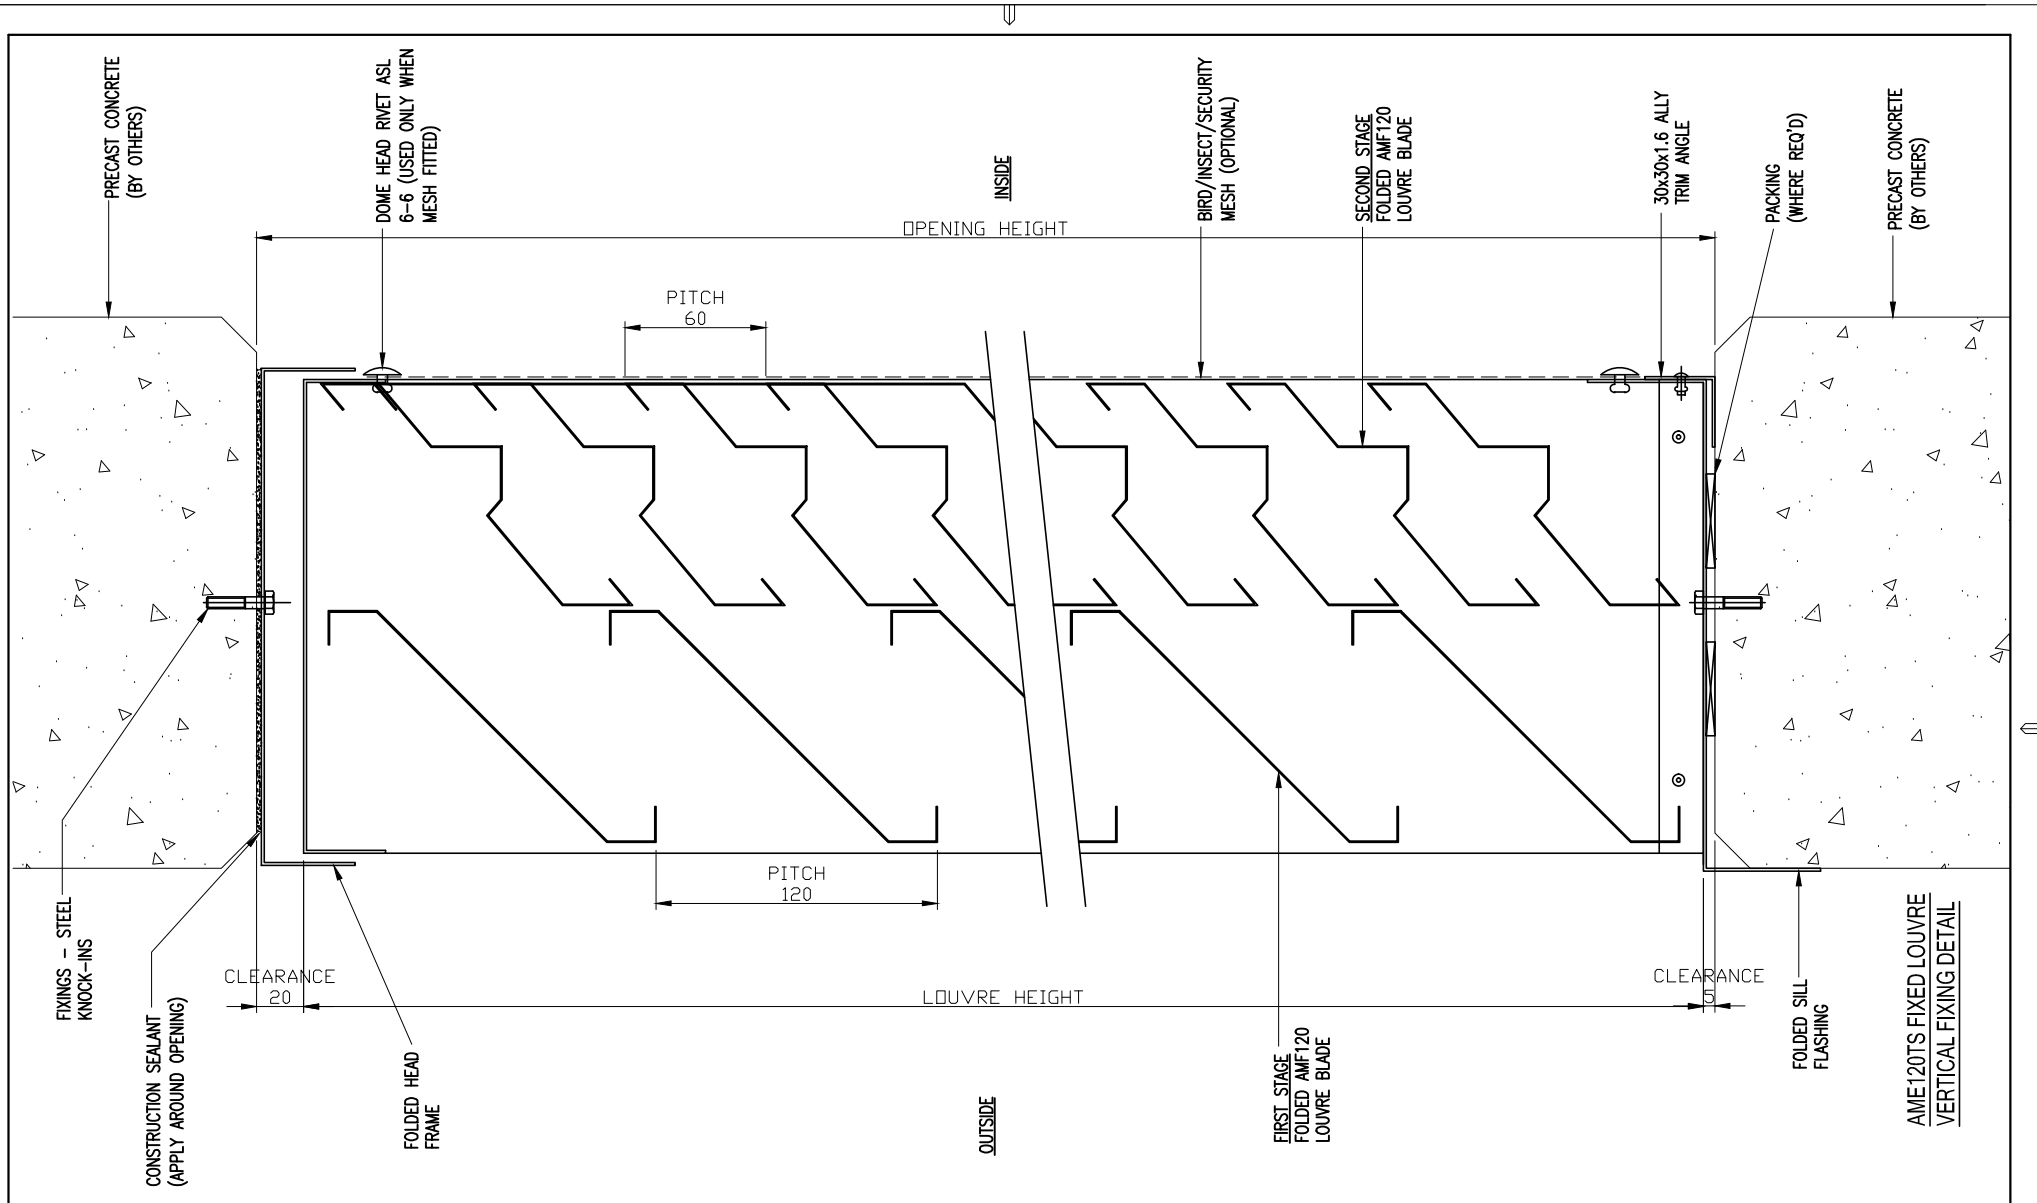


 Rev	Description	Date	Austral Monsoon Building Products Pty Ltd PTY LTD ACN 083 857 452 ACN 083 857 452 181-185 COBALT STREET, CAROLE PARK, QLD 4300 PO BOX 230, CAROLE PARK, QLD 4300 These drawings are the property of Austral Monsoon Building Products and are not to be reproduced in whole or part without permission of Austral Monsoon Building Products Pty Ltd. A.C.N. 083 857 452 © Copyright 1999	IF IN DOUBT - ASK 3rd ANGLE PROJECTION 	Project	Material:	Drawn:	Job No.	
					TYPICAL DETAILS	ZINCANNEAL	GM 20.05.11		
					Client	Finish:	Checked:		
					Description	CLEAR ANODISED OR POWDERCOAT	Approved:	Dwg Sheet No.	Rev.
						Scale:	05		

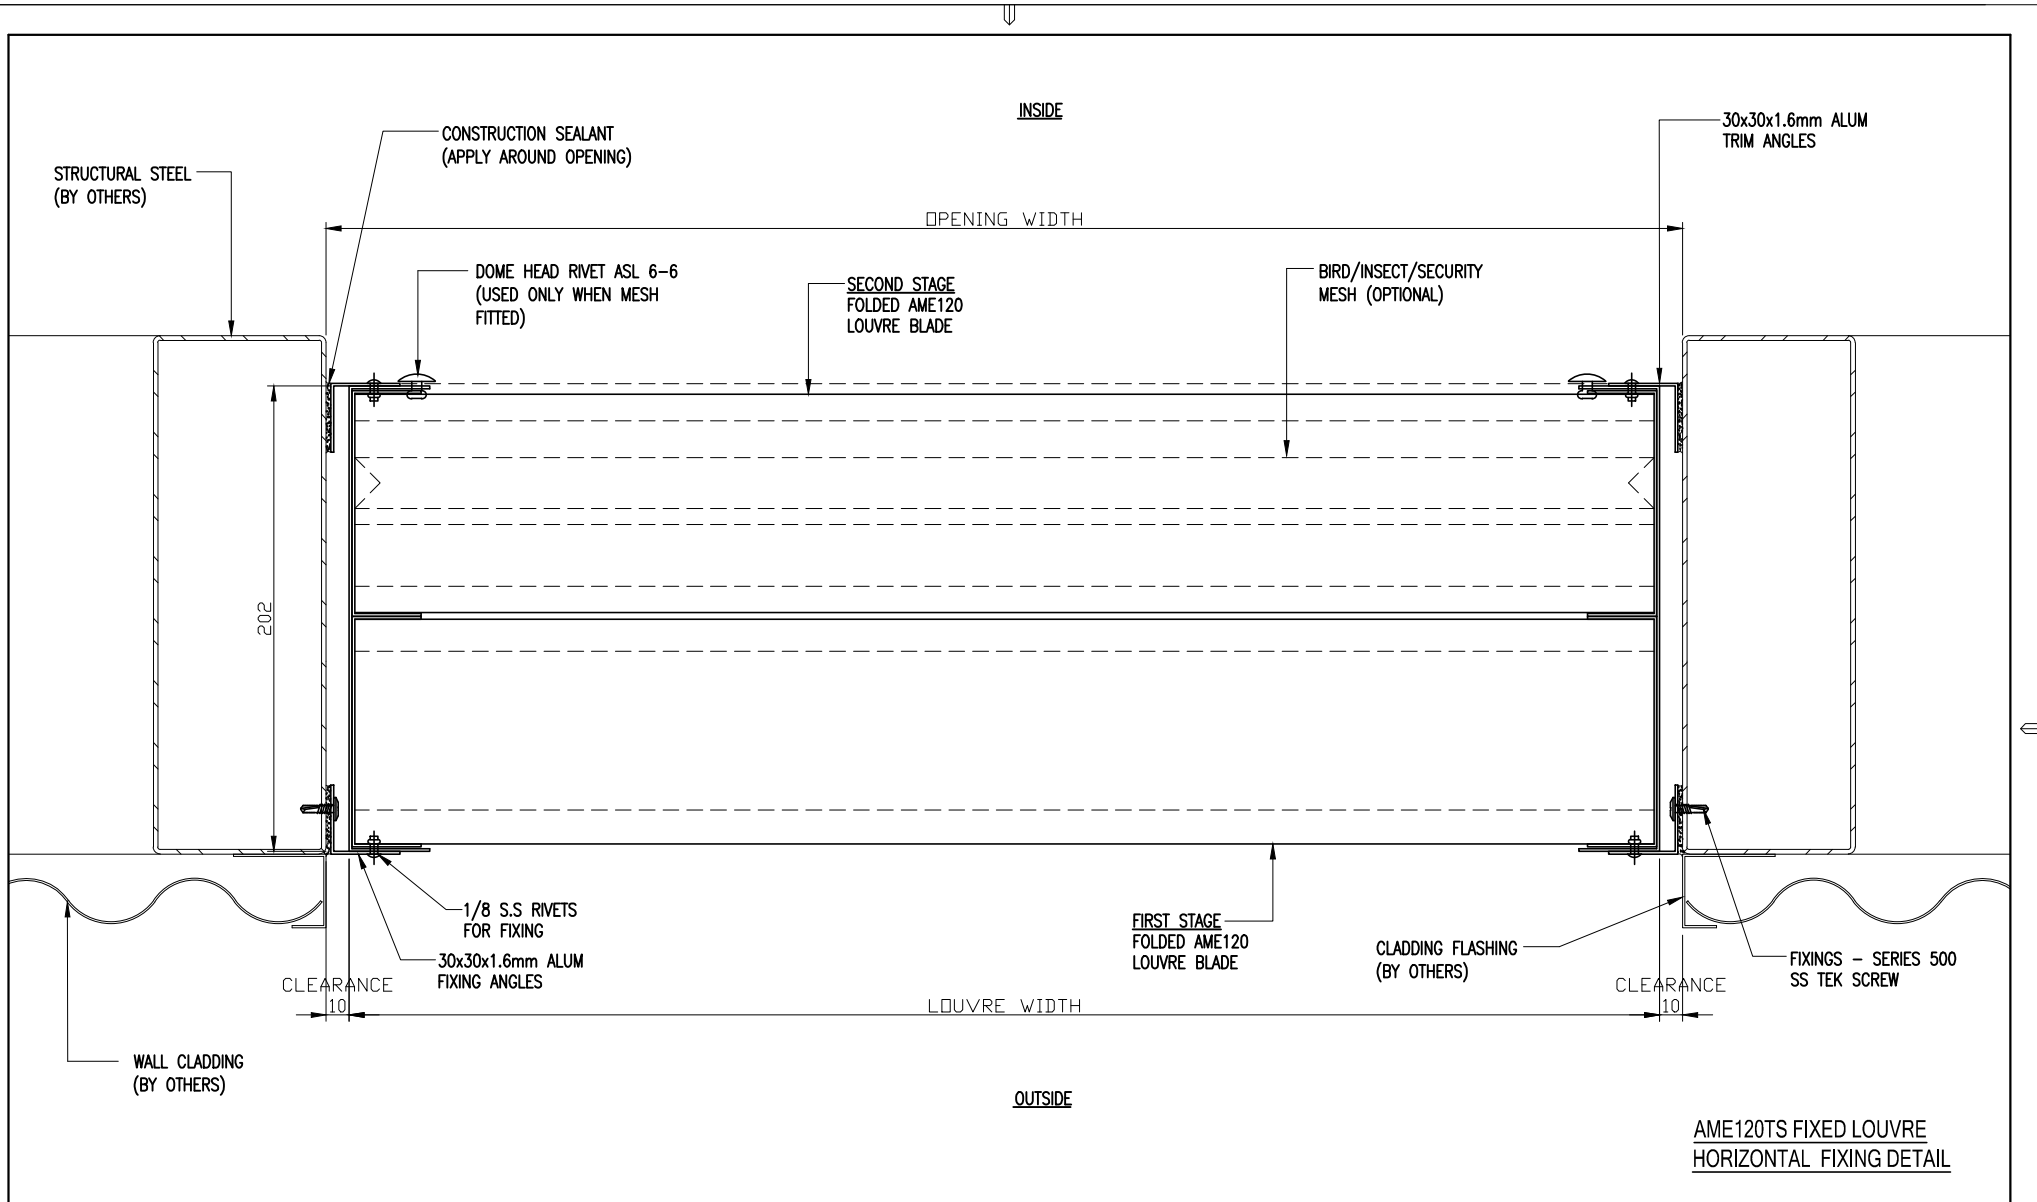


AME120TS FIXED LOUVRE
HORIZONTAL FIXING DETAIL

 Rev	Description	Date	Austral Monsoon Building Products Pty Ltd PTY LTD ACN 083 857 452 ACN 083 857 452 181-185 COBALT STREET, CAROLE PARK, QLD 4300 PO BOX 230, CAROLE PARK, QLD 4300 These drawings are the property of Austral Monsoon Building Products and are not to be reproduced in whole or part without permission of Austral Monsoon Building Products Pty Ltd. A.C.N. 083 857 452 © Copyright 1999	IF IN DOUBT - ASK 3rd ANGLE PROJECTION 	Project	Material:	Drawn:	Job No.	
					TYPICAL DETAILS	ZINCANNEAL	GM 20.05.11		
					Description	Finish:	Checked:		
					AME120TS FIXED LOUVRE FRAME HORIZONTAL FIXING DETAIL	CLEAR ANODISED OR POWDERCOAT	Approved:	Dwg Sheet No.	Rev.
			06						

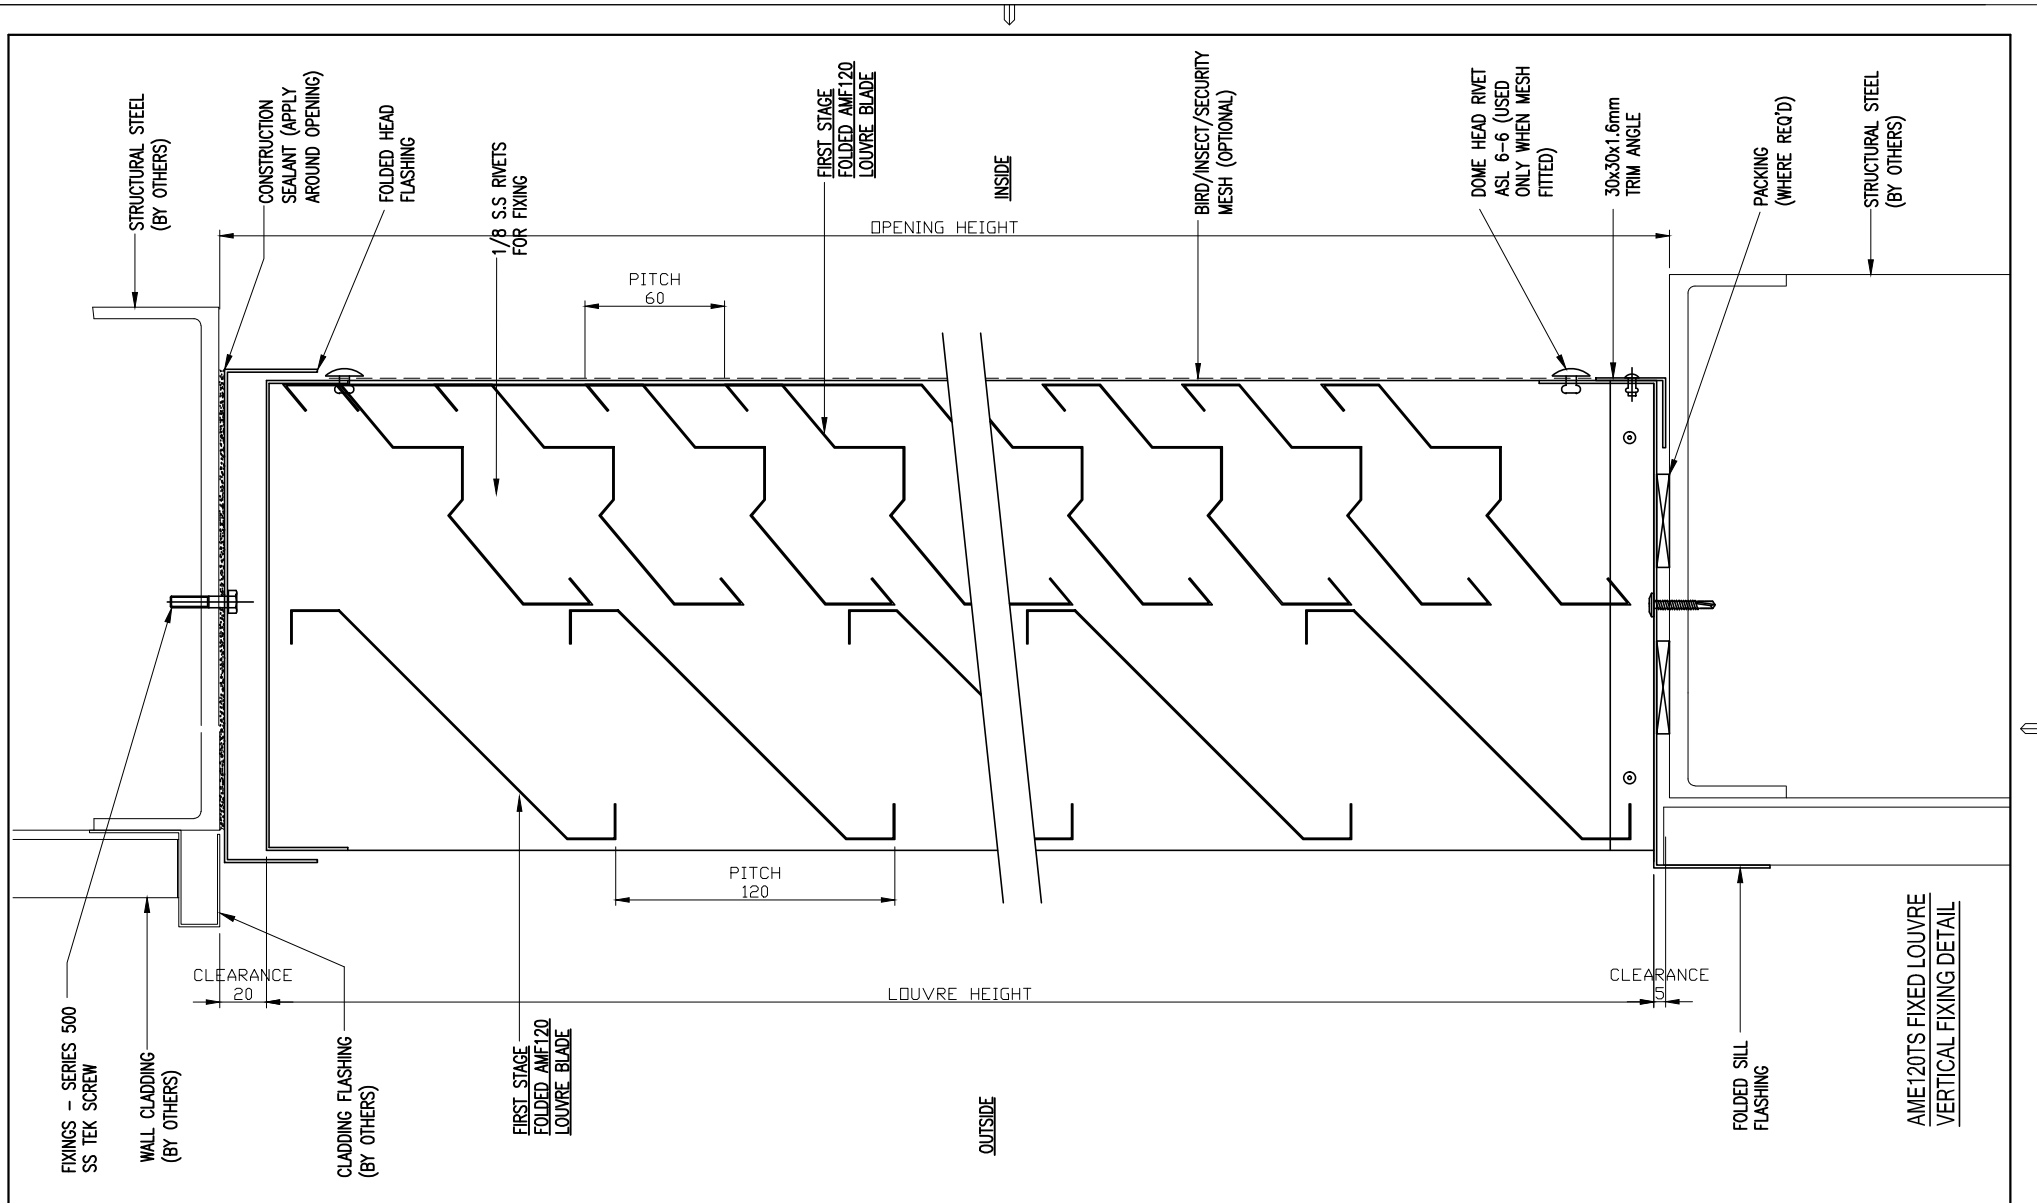

AME120TS FIXED LOUVRE
VERTICAL FIXING DETAIL

 Rev	Description	Date	Austral Monsoon Building Products Pty Ltd PTY LTD ACN 083 857 452 ACN 083 857 452 181-185 COBALT STREET, CAROLE PARK, QLD 4300 PO BOX 230, CAROLE PARK, QLD 4300 These drawings are the property of Austral Monsoon Building Products and are not to be reproduced in whole or part without permission of Austral Monsoon Building Products Pty Ltd. A.C.N. 083 857 452 © Copyright 1999	IF IN DOUBT - ASK 3rd ANGLE PROJECTION 	Project	Material:	Drawn:	Job No.		
					TYPICAL DETAILS	ZINCANNEAL	GM 20.05.11			
					Description	CLEAR ANODISED OR POWDERCOAT	Checked:	Dwg Sheet No.		Rev.
					AME120TS FIXED LOUVRE FRAME VERTICAL FIXING DETAIL		Approved:	07		
				Client	Finish:	Scale:				