

 
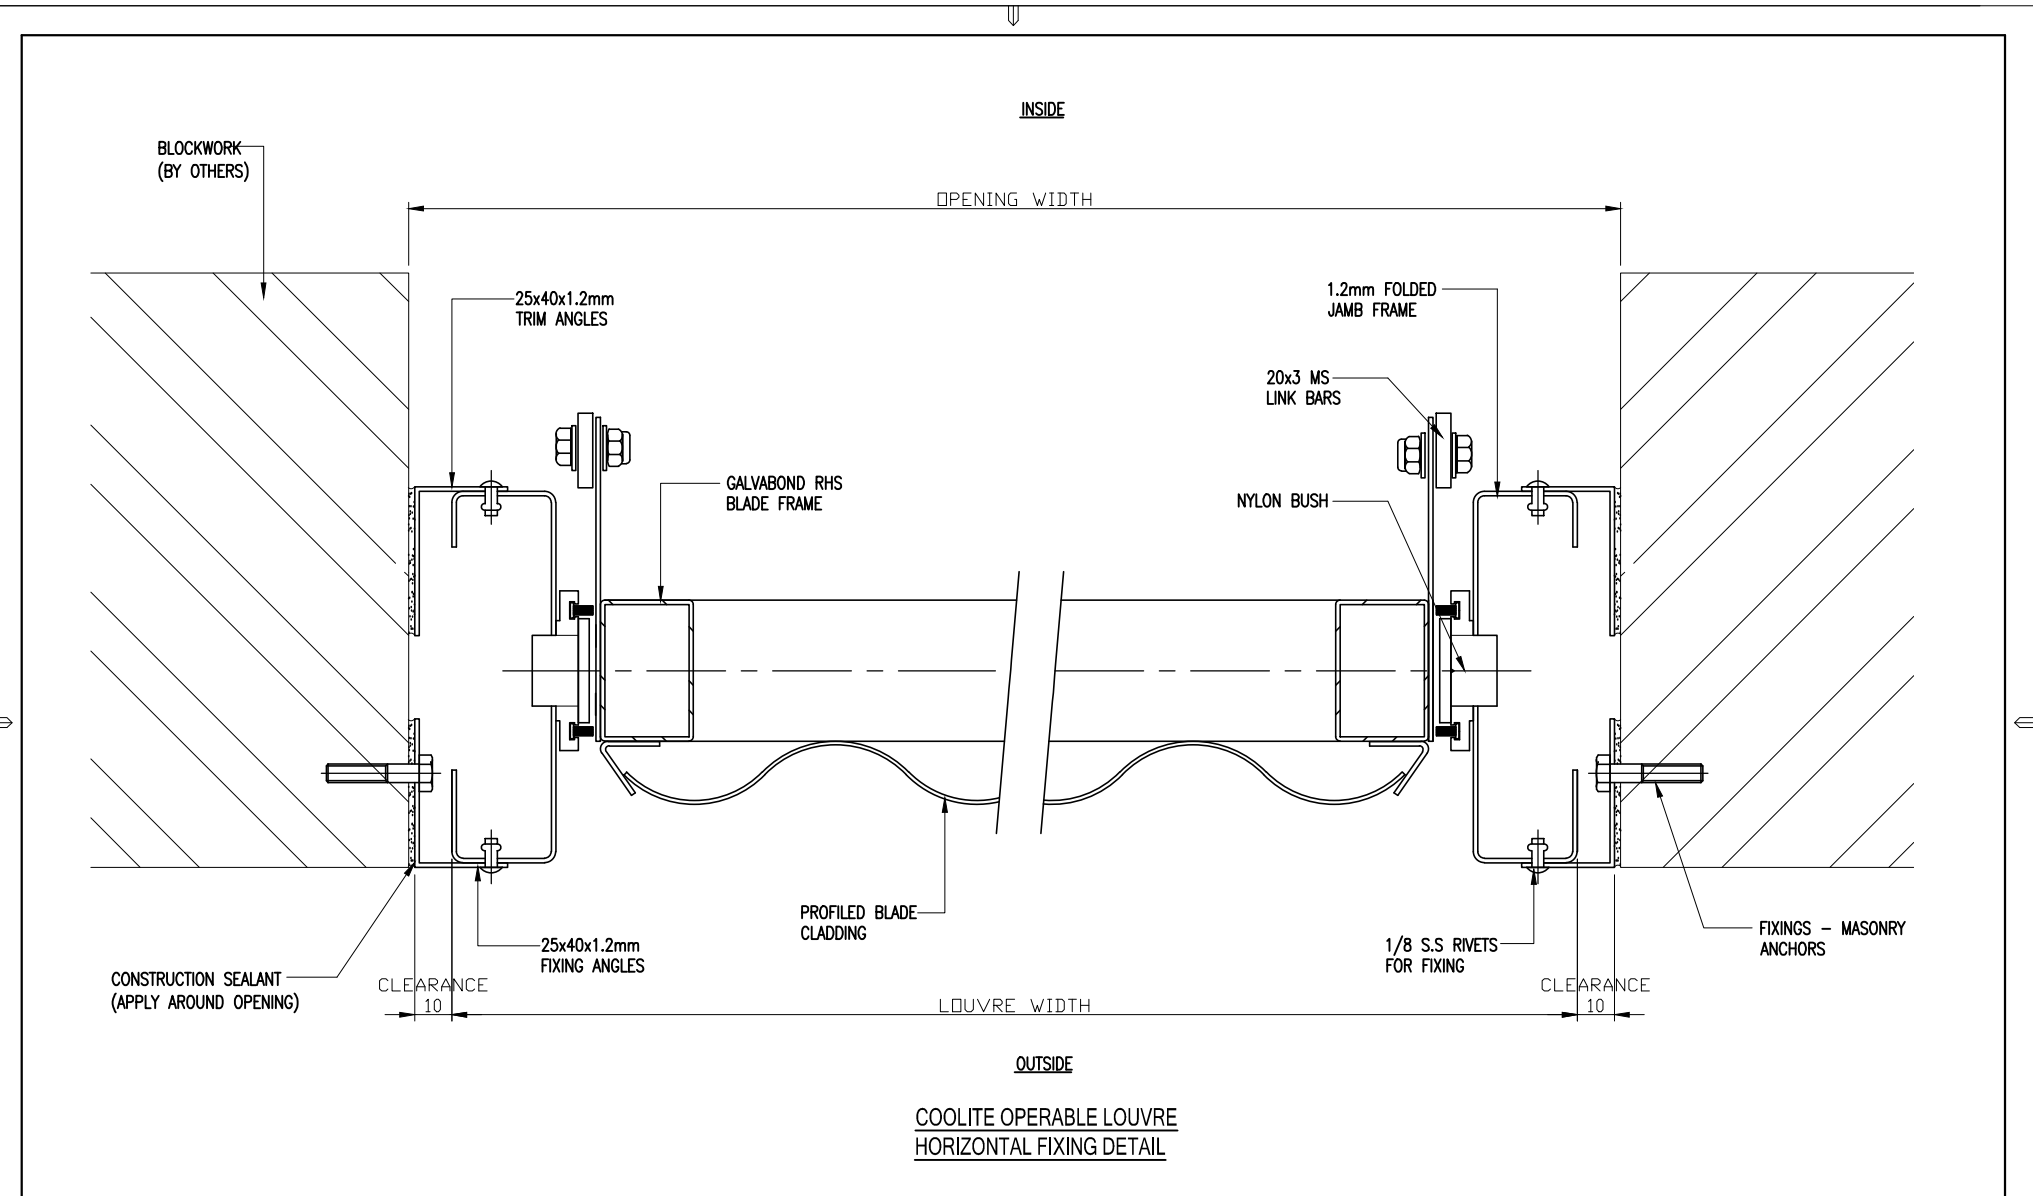


**COOLITE OPERABLE LOUVRE**  
**FRONT ELEVATION**


			<b>Austral Monsoon Building Products Pty Ltd</b> PTY LTD ACN 083 857 452 ACN 083 857 452 181-185 COBALT STREET, CAROLE PARK, QLD 4300 PO BOX 230, CAROLE PARK, QLD 4300	<b>IF IN DOUBT - ASK</b> <b>3rd ANGLE PROJECTION</b> 	<b>Project</b> TYPICAL DETAILS	<b>Material:</b> Z/A, GALV	<b>Drawn:</b> S.C. 16.05.11	<b>Job No.</b>	
					These drawings are the property of Austral Monsoon Building Products and are not to be reproduced in whole or part without permission of Austral Monsoon Building Products Pty Ltd. A.C.N. 083 857 452 © Copyright 1999	<b>Client</b>	<b>Finish:</b> MILL FINISH OR POWDERCOAT	<b>Checked:</b>	<b>Approved:</b>
<b>Rev</b>	<b>Description</b>	<b>Date</b>			<b>Description</b> COOLITE OPERABLE LOUVRE FRONT ELEVATION		<b>Scale:</b> NTS		

 


			<b>Austral Monsoon Building Products Pty Ltd</b> PTY LTD ACN 083 857 452 ACN 083 857 452 181-185 COBALT STREET, CAROLE PARK, QLD 4300 PO BOX 230, CAROLE PARK, QLD 4300	<b>IF IN DOUBT - ASK 3rd ANGLE PROJECTION</b>  	<b>Project</b> TYPICAL DETAILS	<b>Material:</b> Z/A, GALV	<b>Drawn:</b> S.C. 16.05.11	<b>Job No.</b>	
					<b>Description</b> COOLITE OPERABLE LOUVRE HORIZONTAL FIXING DETAIL	<b>Finish:</b>  MILL FINISH OR POWDERCOAT	<b>Checked:</b>	<b>Approved:</b>	<b>Dwg Sheet No.</b>  <b>02</b>
<b>Rev</b>	<b>Description</b>	<b>Date</b>	These drawings are the property of Austral Monsoon Building Products and are not to be reproduced in whole or part without permission of Austral Monsoon Building Products Pty Ltd. A.C.N. 083 857 452 © Copyright 1999				<b>Scale:</b> NTS		

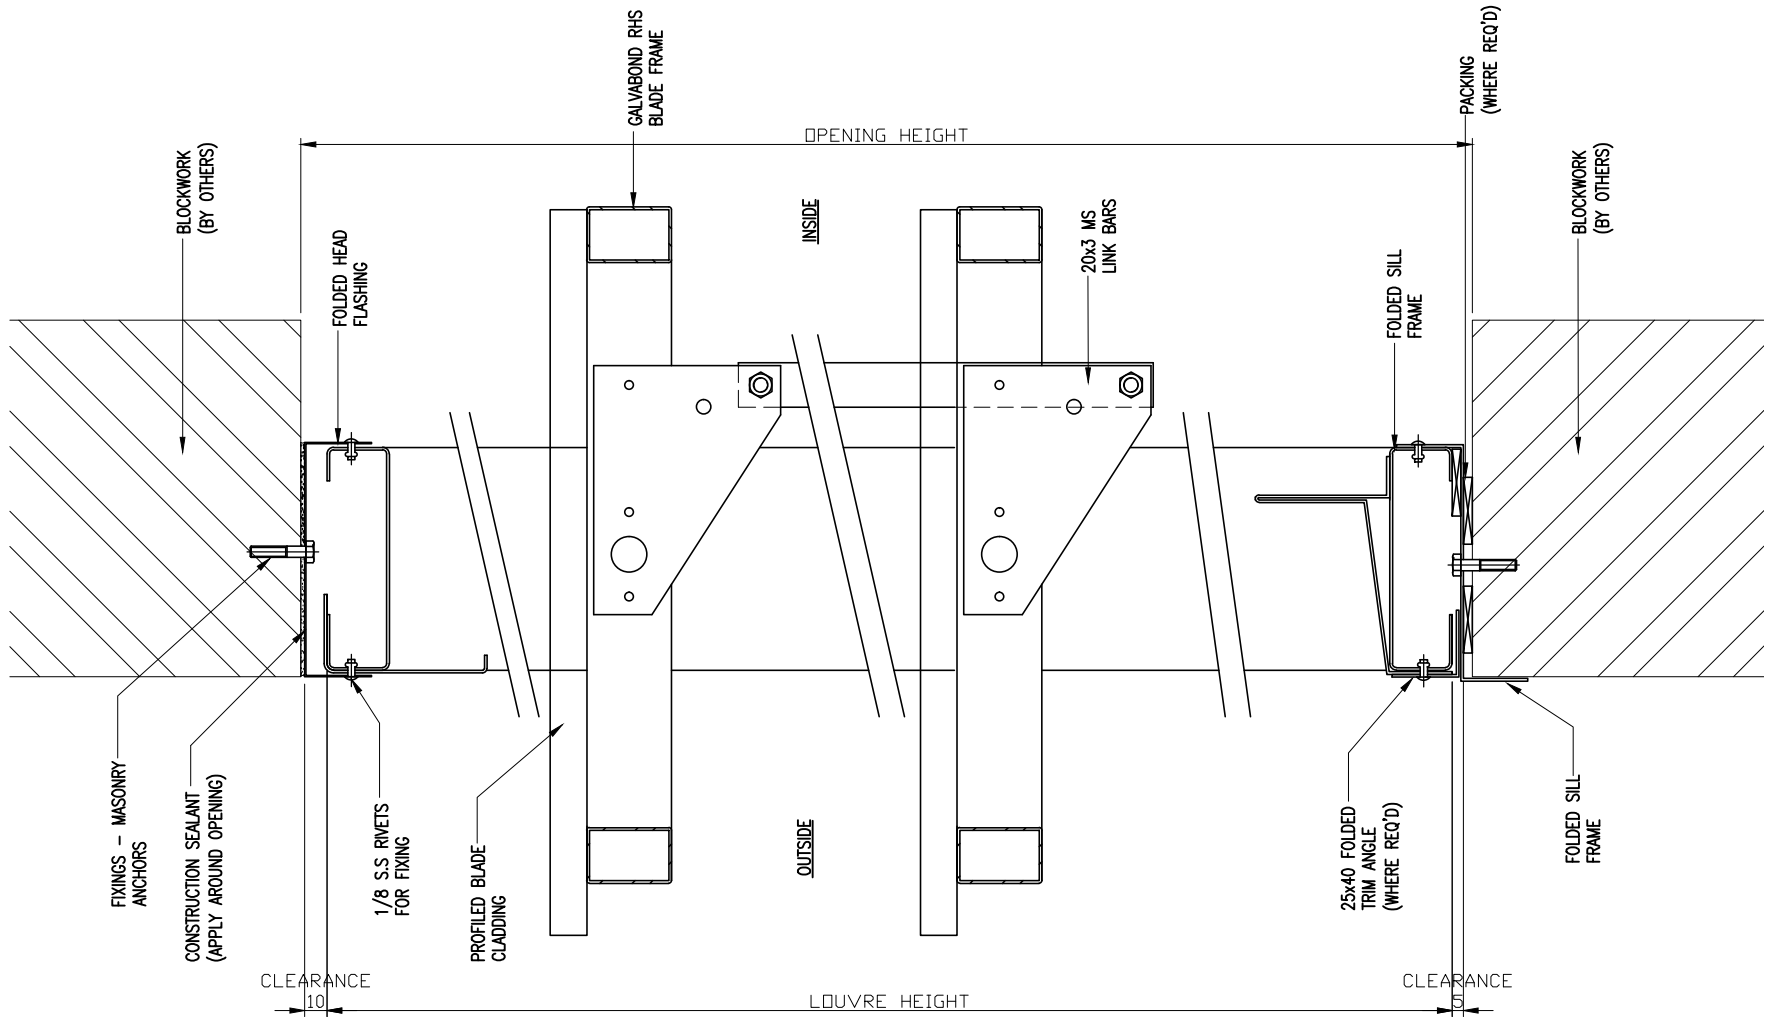

COOLITE OPERABLE LOUVRE  
HORIZONTAL FIXING DETAIL

 
			<p>Austral Monsoon Building Products Pty Ltd PTY LTD ACN 083 857 452 ACN 083 857 452 181-185 COBALT STREET, CAROLE PARK, QLD 4300 PO BOX 230, CAROLE PARK, QLD 4300</p>	<p>IF IN DOUBT - ASK 3rd ANGLE PROJECTION</p> 	<p>Project TYPICAL DETAILS</p>	<p>Material: Z/A, GALV</p>	<p>Drawn: S.C. 16.05.11</p>	<p>Job No.</p>	
					<p>Client</p>	<p>Finish:  MILL FINISH OR POWDERCOAT</p>	<p>Checked:</p>	<p>Approved:</p>	
Rev	Description	Date	<p>These drawings are the property of Austral Monsoon Building Products and are not to be reproduced in whole or part without permission of Austral Monsoon Building Products Pty Ltd. A.C.N. 083 857 452 © Copyright 1999</p>	<p>Description COOLITE OPERABLE LOUVRE HORIZONTAL FIXING DETAIL</p>	<p>Scale: NTS</p>				


INSIDE

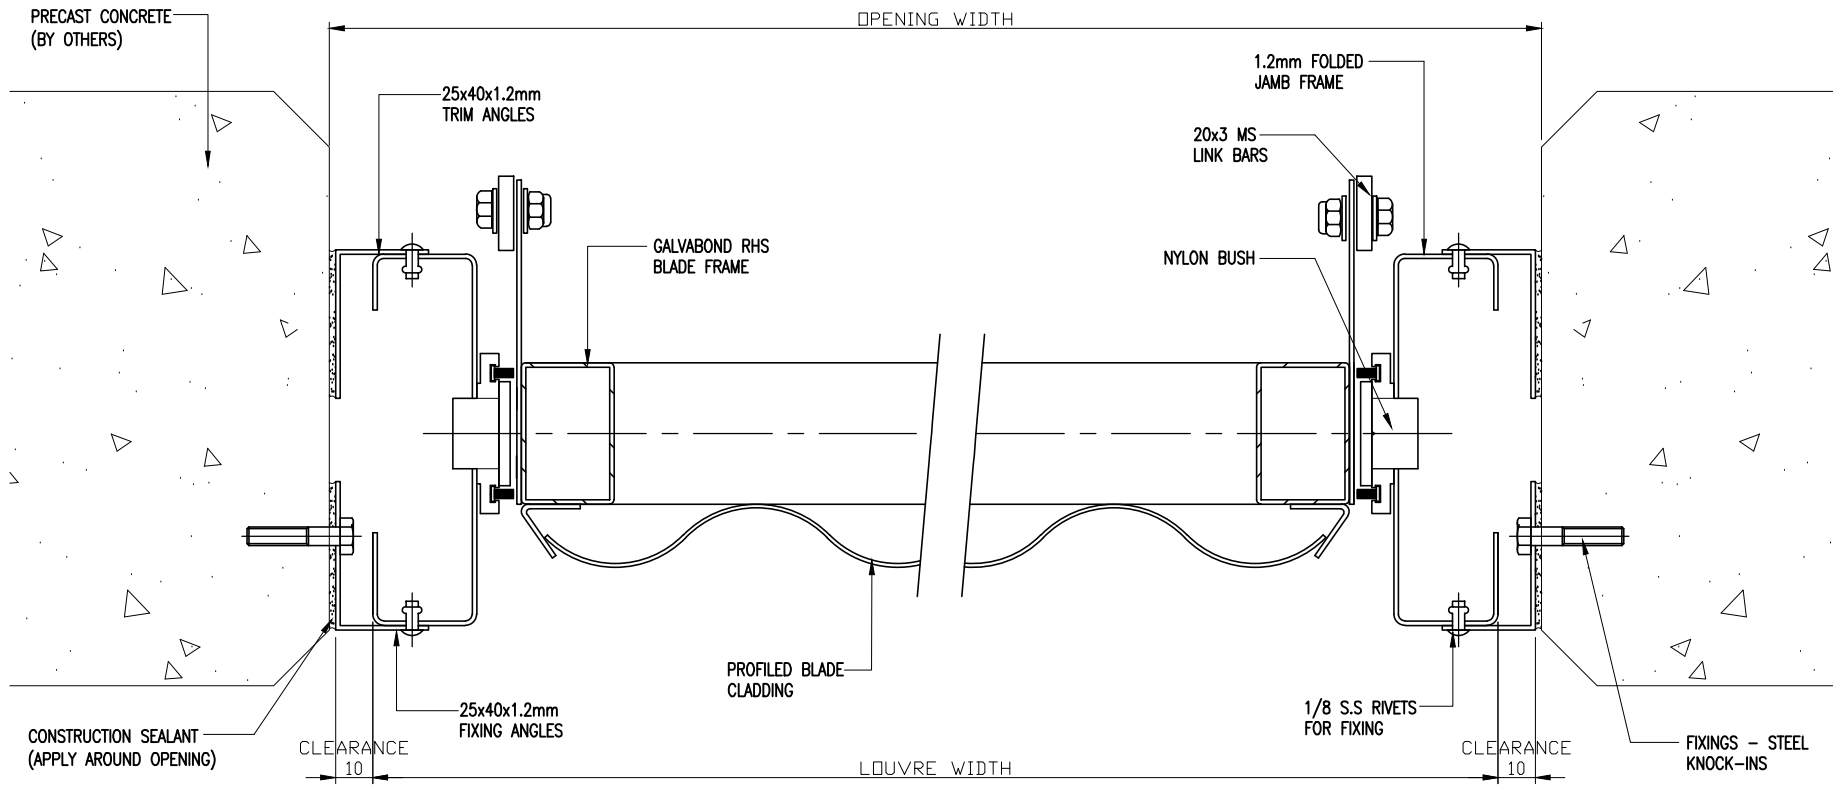


OUTSIDE


**COOLITE OPERABLE LOUVRE  
HORIZONTAL FIXING DETAIL**

 			<p>Austral Monsoon Building Products Pty Ltd PTY LTD ACN 083 857 452 ACN 083 857 452 181-185 COBALT STREET, CAROLE PARK, QLD 4300 PO BOX 230, CAROLE PARK, QLD 4300</p>	<p>IF IN DOUBT - ASK 3rd ANGLE PROJECTION</p> 	<p>Project TYPICAL DETAILS</p>	<p>Material: Z/A, GALV</p>	<p>Drawn: S.C. 16.05.11</p>	<p>Job No.</p>	
					<p>Client</p>	<p>Finish: MILL FINISH OR POWDERCOAT</p>	<p>Checked:</p>	<p>Approved:</p>	
Rev	Description	Date	<p>These drawings are the property of Austral Monsoon Building Products and are not to be reproduced in whole or part without permission of Austral Monsoon Building Products Pty Ltd. A.C.N. 083 857 452 © Copyright 1999</p>		<p>Description COOLITE OPERABLE LOUVRE HORIZONTAL FIXING DETAIL</p>		<p>Scale: NTS</p>		

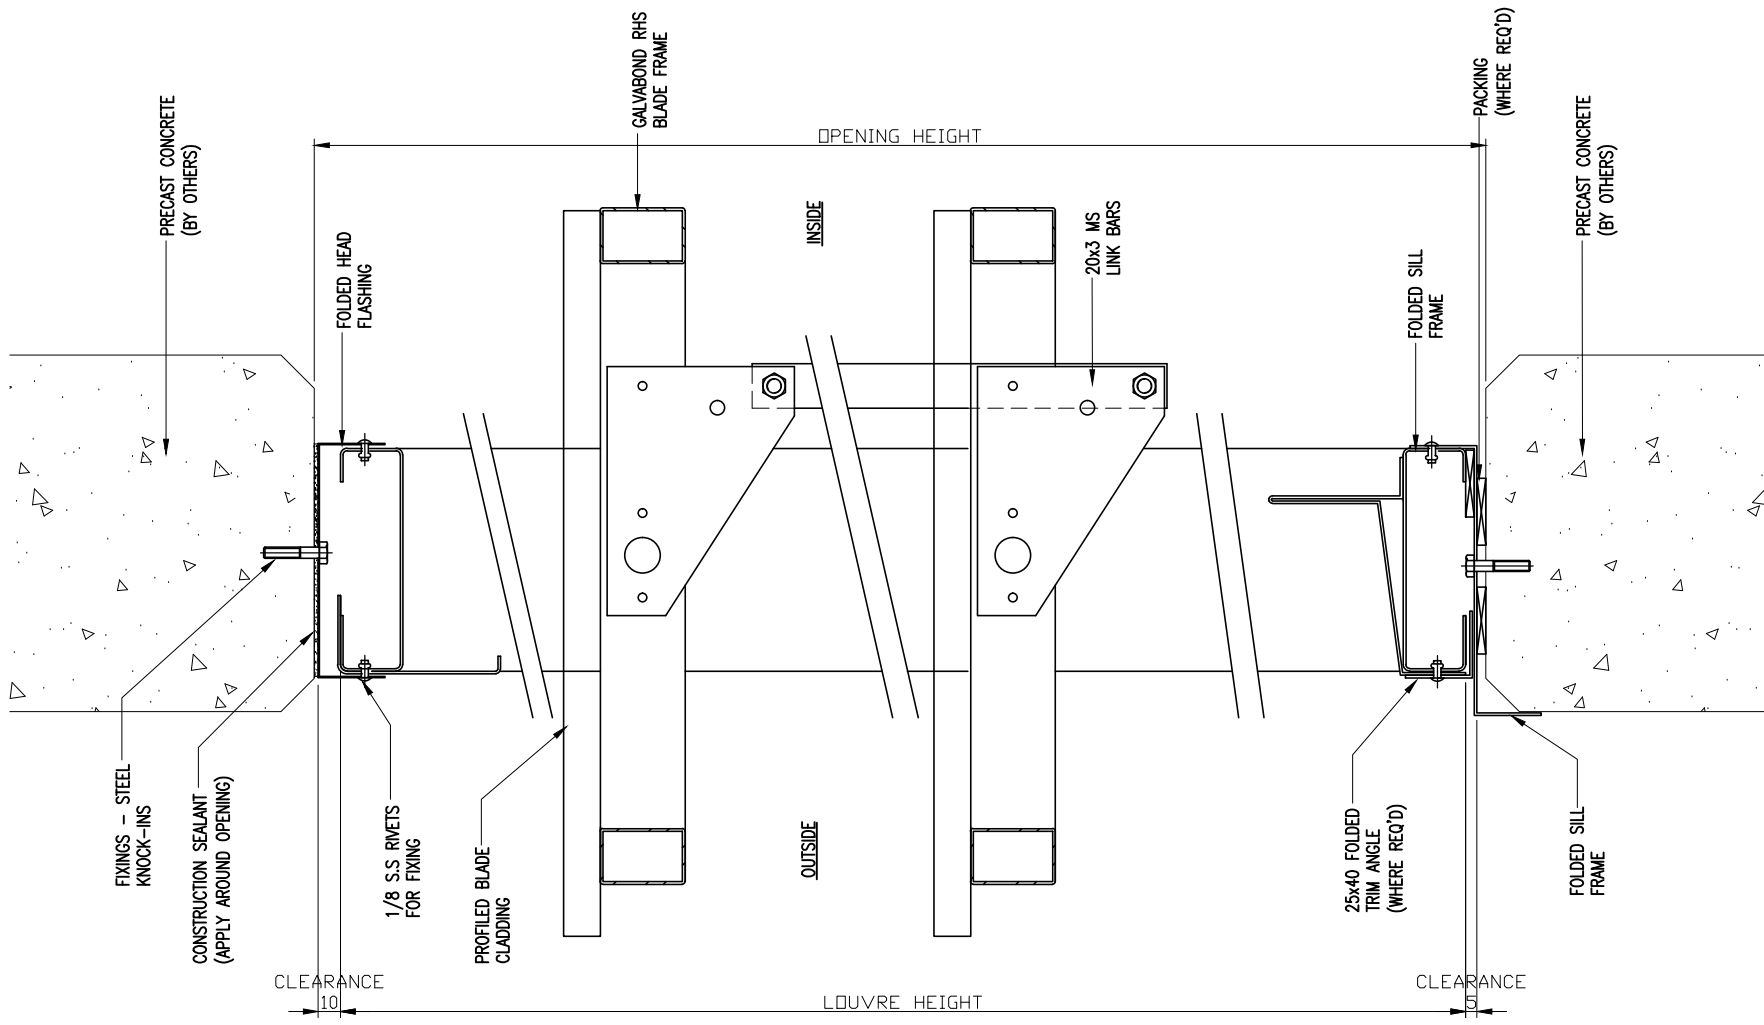


COOLITE OPERABLE LOUVRE  
HORIZONTAL FIXING DETAIL

 		Austral Monsoon Building Products Pty Ltd PTY LTD ACN 083 857 452 ACN 083 857 452 181-185 COBALT STREET, CAROLE PARK, QLD 4300 PO BOX 230, CAROLE PARK, QLD 4300		IF IN DOUBT - ASK 3rd ANGLE PROJECTION 	Project TYPICAL DETAILS	Material: Z/A, GALV	Drawn: S.C. 16.05.11	Job No.	
		These drawings are the property of Austral Monsoon Building Products and are not to be reproduced in whole or part without permission of Austral Monsoon Building Products Pty Ltd. A.C.N. 083 857 452 © Copyright 1999			Client	Finish: MILL FINISH OR POWDERCOAT	Checked:	Approved:	Dwg Sheet No. <b>05</b>
Rev	Description	Date			Description COOLITE OPERABLE LOUVRE HORIZONTAL FIXING DETAIL		Scale: NTS		

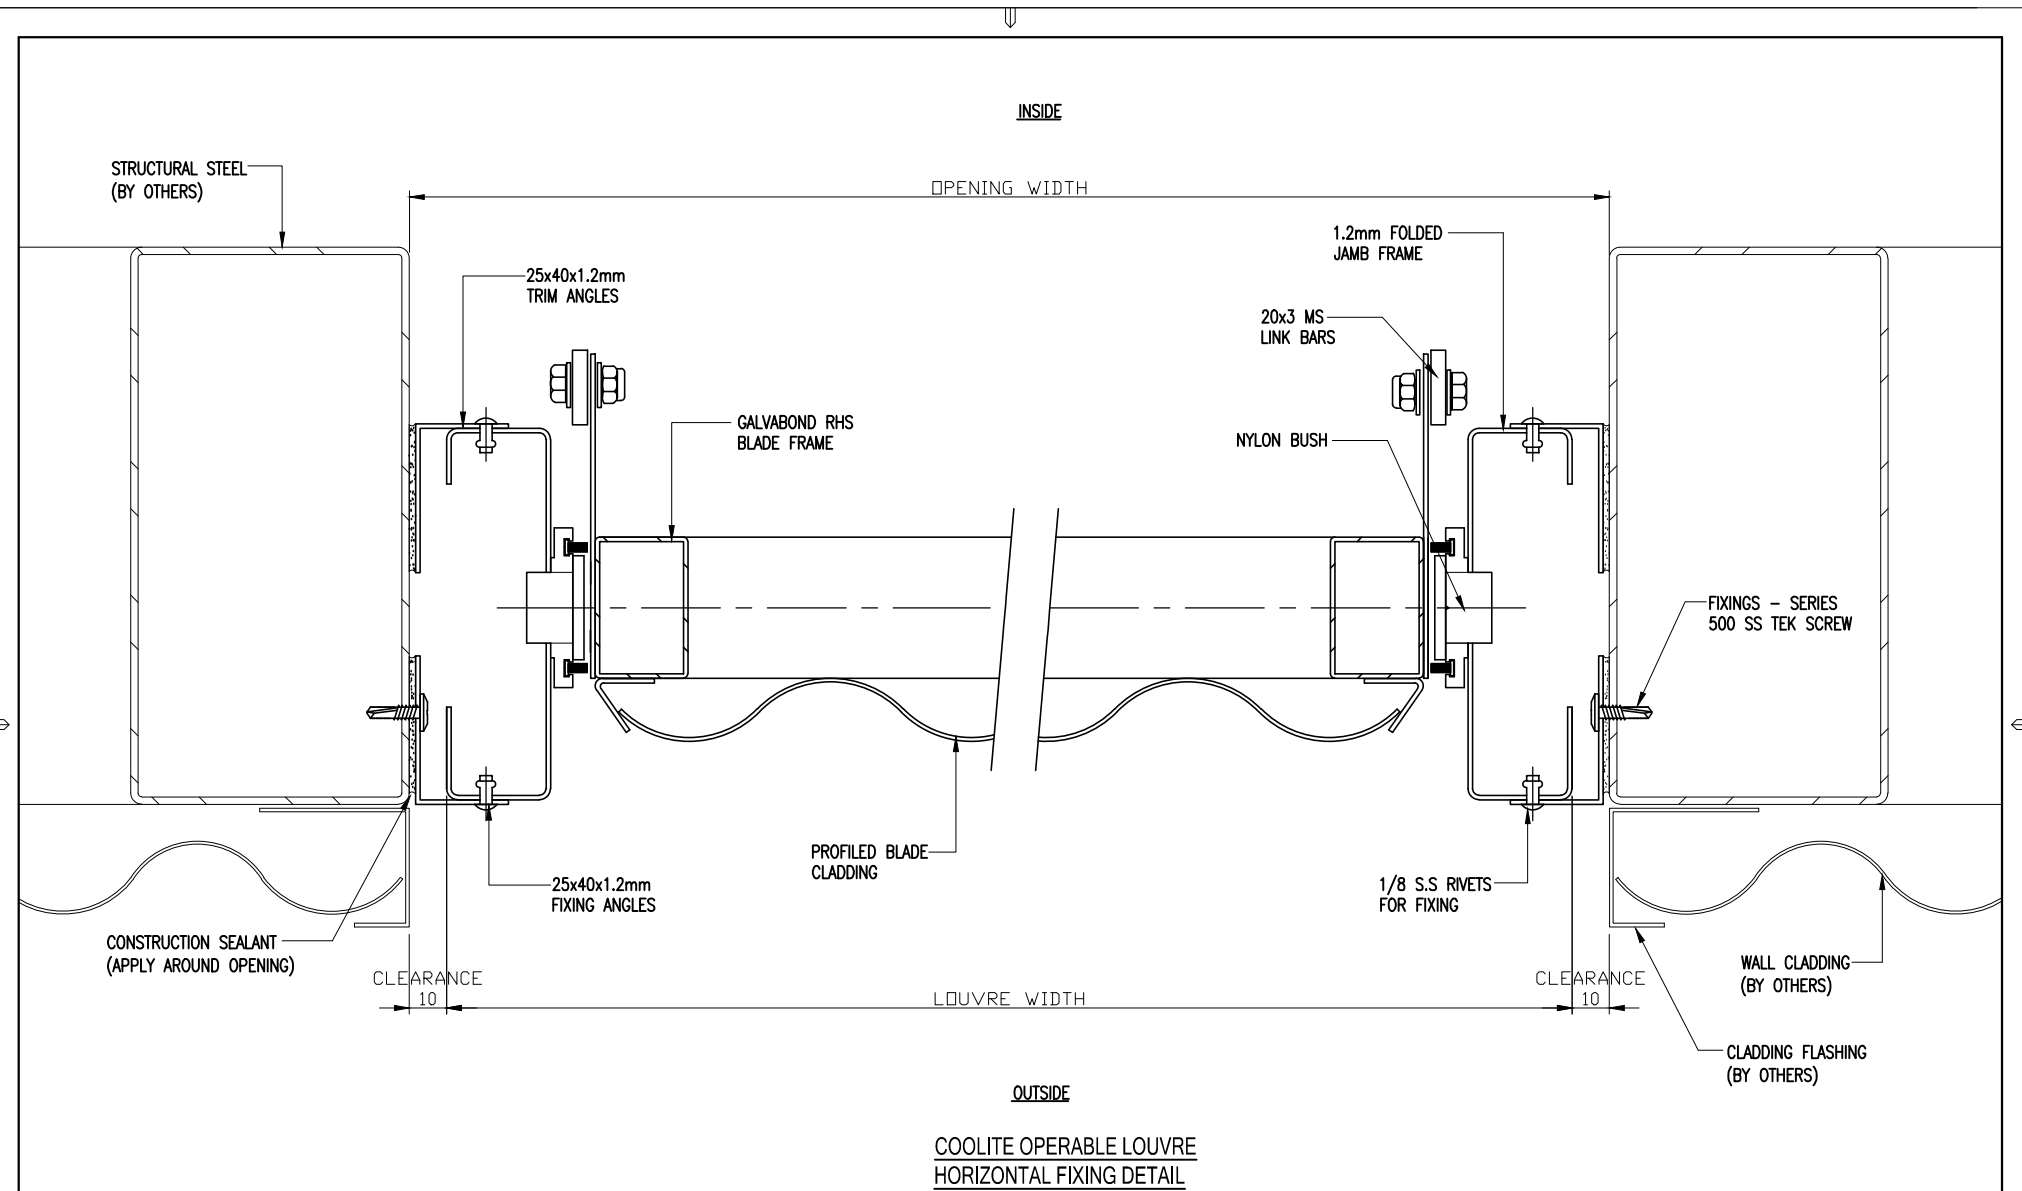


COOLITE OPERABLE LOUVRE  
HORIZONTAL FIXING DETAIL

Rev	Description	Date	Austral Monsoon Building Products Pty Ltd		Project TYPICAL DETAILS	Material: Z/A, GALV	Drawn: S.C. 16.05.11	Job No.				
			PTV LTD						Client	Finish:  MILL FINISH OR POWDERCOAT	Checked:	
			ACN 083 857 452 ACN 083 857 452									Approved:
			181-185 COBALT STREET, CAROLE PARK, QLD 4300									
PO BOX 230, CAROLE PARK, QLD 4300		Dwg Sheet No. <b>06</b>		Rev								
These drawings are the property of Austral Monsoon Building Products and are not to be reproduced in whole or part without permission of Austral Monsoon Building Products Pty Ltd. A.C.N. 083 857 452 © Copyright 1999			IF IN DOUBT - ASK 3rd ANGLE PROJECTION	Description COOLITE OPERABLE LOUVRE HORIZONTAL FIXING DETAIL								

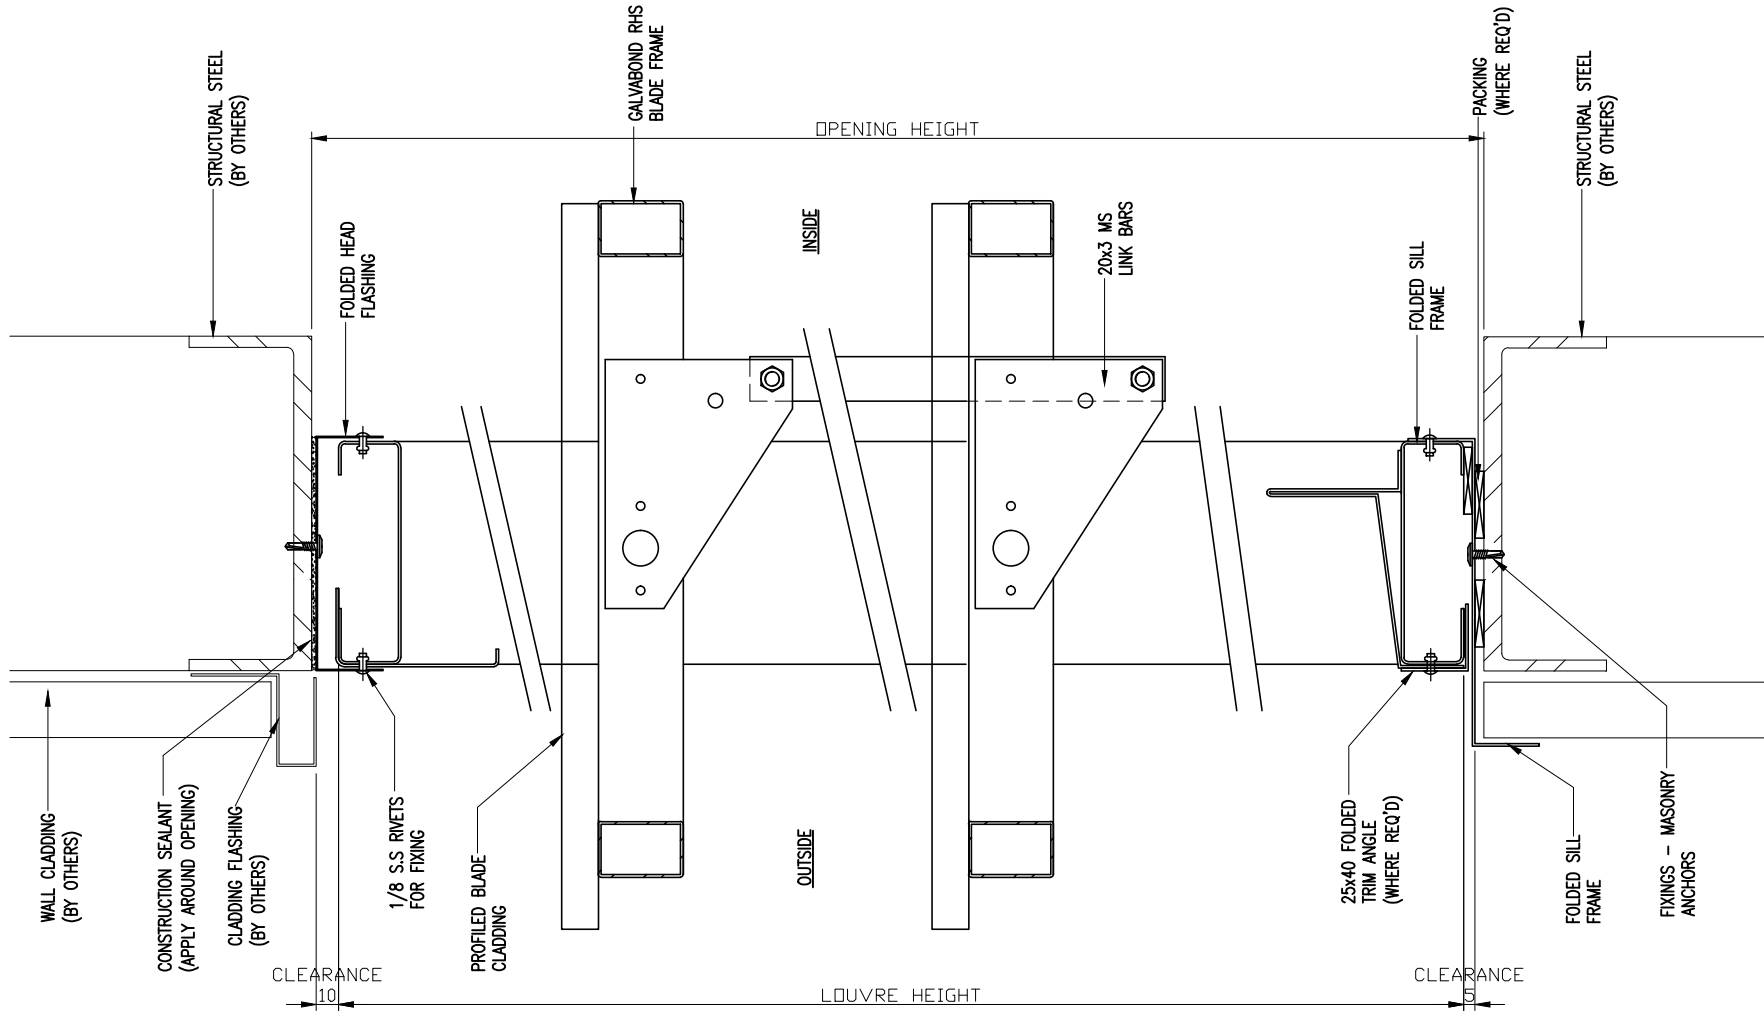

COOLITE OPERABLE LOUVRE  
HORIZONTAL FIXING DETAIL

 			<p>Austral Monsoon Building Products Pty Ltd PTY LTD ACN 083 857 452 ACN 083 857 452 181-185 COBALT STREET, CAROLE PARK, QLD 4300 PO BOX 230, CAROLE PARK, QLD 4300</p>	<p>IF IN DOUBT - ASK 3rd ANGLE PROJECTION</p> 	<p>Project TYPICAL DETAILS</p>	<p>Material: Z/A, GALV</p>	<p>Drawn: S.C. 16.05.11</p>	<p>Job No.</p>
					<p>Client</p>	<p>Finish:  MILL FINISH OR POWDERCOAT</p>	<p>Checked:</p>	<p>Approved:</p>
Rev	Description	Date	<p>These drawings are the property of Austral Monsoon Building Products and are not to be reproduced in whole or part without permission of Austral Monsoon Building Products Pty Ltd. A.C.N. 083 857 452 © Copyright 1999</p>		<p>Description COOLITE OPERABLE LOUVRE HORIZONTAL FIXING DETAIL</p>		<p>Scale: NTS</p>	<p>07</p>