
 
 
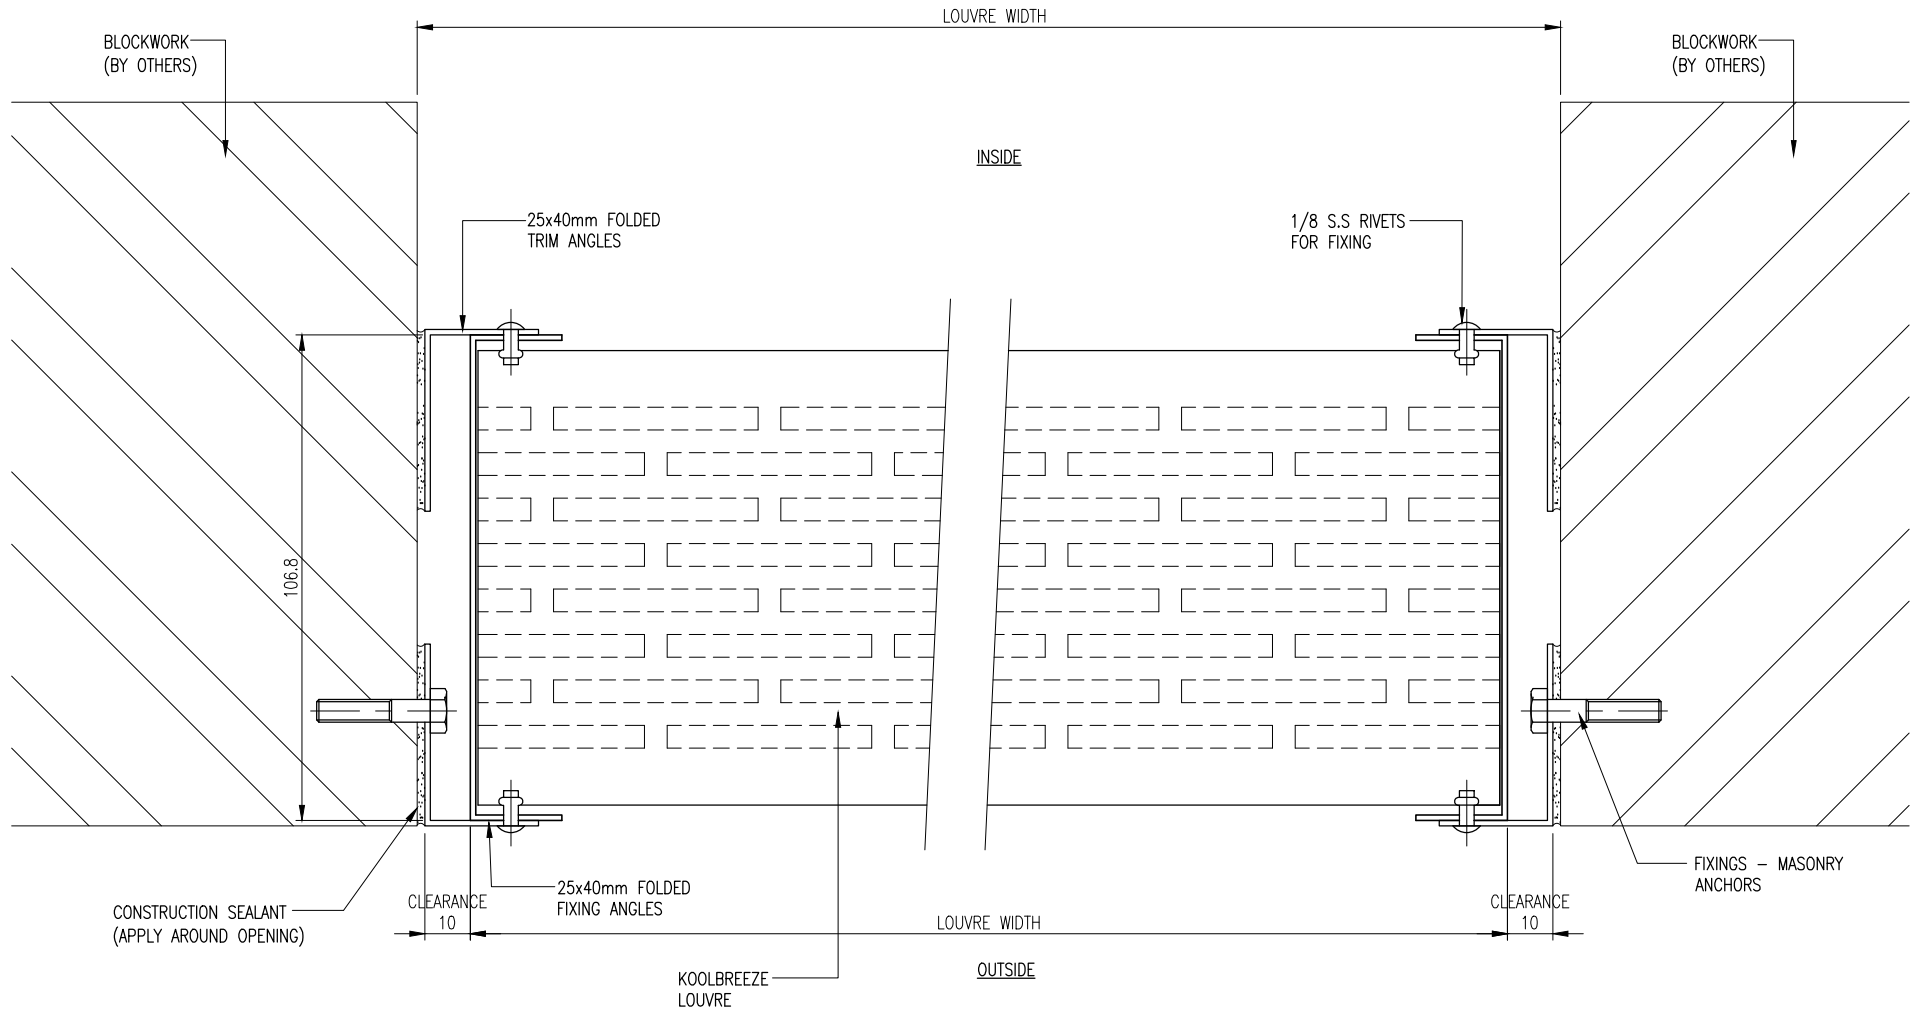



**KOOLBREEZE LOUVRE
FRONT ELEVATION**

Rev	Description	Date	Austral Monsoon Building Products Pty Ltd PTY LTD ACN 083 857 452 ACN 083 857 452 181-185 COBALT STREET, CAROLE PARK, QLD 4300 PO BOX 230, CAROLE PARK, QLD 4300	IF IN DOUBT - ASK 3rd ANGLE PROJECTION 	Project	Material:	Drawn:	Job No.	
					TYPICAL DETAILS	ALUM, ZA, GALV, CB	S.C. 16.05.11		
			These drawings are the property of Austral Monsoon Building Products and are not to be reproduced in whole or part without permission of Austral Monsoon Building Products Pty Ltd. A.C.N. 083 857 452 © Copyright 1999		Client	Finish:	Checked:	Dwg Sheet No.	Rev
					KOOLBREEZE FIXED LOUVRE FRONT ELEVATION	MILL FINISH COLORBOND POWDERCOAT	Approved:		
						Scale:		01	

 



**KOOLBREEZE LOUVRE
HORIZONTAL FIXING DETAIL**

		Austral Monsoon Building Products Pty Ltd PTY LTD ACN 083 857 452 ACN 083 857 452 181-185 COBALT STREET, CAROLE PARK, QLD 4300 PO BOX 230, CAROLE PARK, QLD 4300		IF IN DOUBT - ASK 3rd ANGLE PROJECTION 		Project TYPICAL DETAILS		Material: ALUM, ZA, GALV, CB		Drawn: S.C. 16.05.11		Job No.	
		These drawings are the property of Austral Monsoon Building Products and are not to be reproduced in whole or part without permission of Austral Monsoon Building Products Pty Ltd. A.C.N. 083 857 452 © Copyright 1999				Client		Finish: MILL FINISH COLORBOND POWDERCOAT		Checked:		Approved:	
Rev		Description		Date		Description KOOLBREEZE FIXED LOUVRE HORIZONTAL FIXING DETAIL		Scale:		Rev			

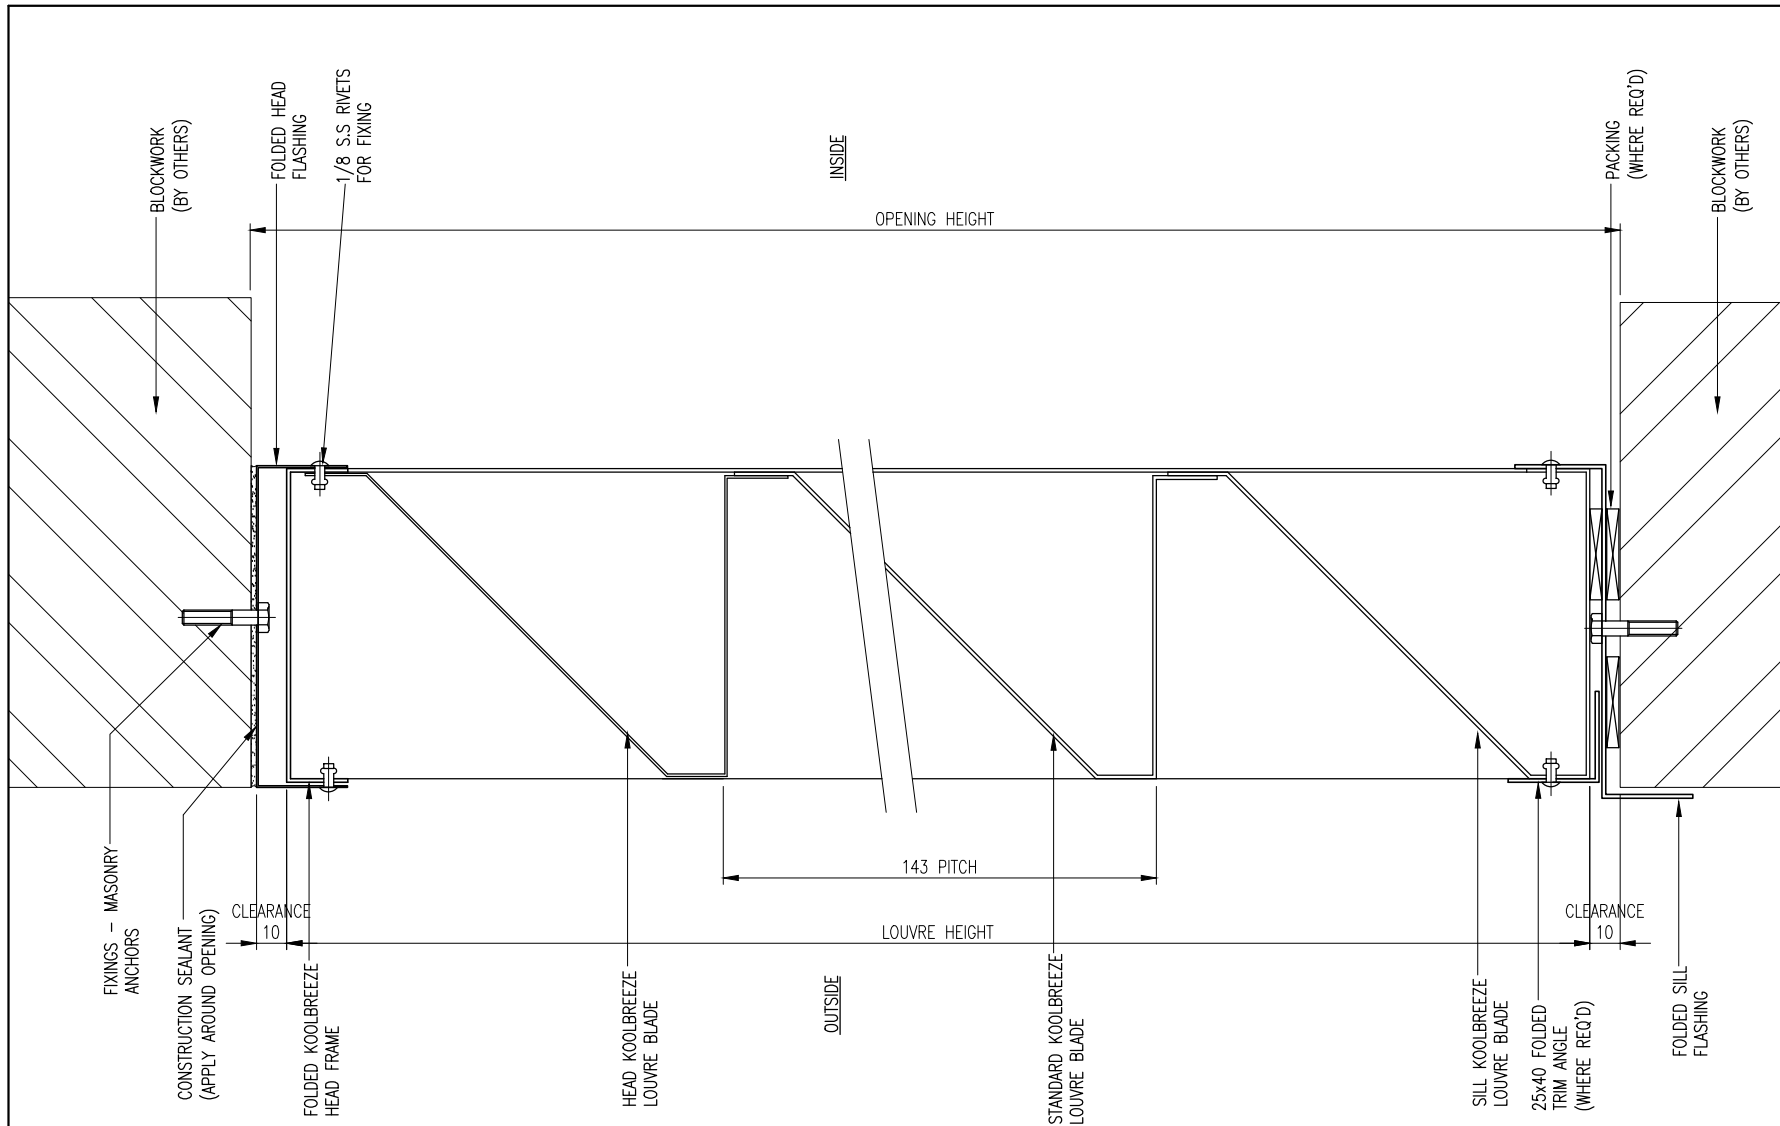



KOALBREEZE LOUVRE
VERTICAL FIXING DETAIL

 		<p>Austral Monsoon Building Products Pty Ltd</p> <p>PTY LTD ACN 083 857 452 ACN 083 857 452 181-185 COBALT STREET, CAROLE PARK, QLD 4300 PO BOX 230, CAROLE PARK, QLD 4300</p>		<p>IF IN DOUBT - ASK 3rd ANGLE PROJECTION</p> 		<p>Project TYPICAL DETAILS</p>		<p>Material: ALUM, ZA, GALV, CB</p>		<p>Drawn: S.C. 16.05.11</p>		<p>Job No.</p>	
		<p>These drawings are the property of Austral Monsoon Building Products and are not to be reproduced in whole or part without permission of Austral Monsoon Building Products Pty Ltd. A.C.N. 083 857 452 © Copyright 1999</p>				<p>Client</p>		<p>Finish: MILL FINISH COLORBOND POWDERCOAT</p>		<p>Checked:</p>		<p>Approved:</p>	
<p>A ISSUED FOR APPROVAL</p>		<p>08.01.10</p>						<p>Scale:</p>		<p style="font-size: 24pt; font-weight: bold;">03</p>		<p>Rev</p>	
<p>Rev Description</p>		<p>Date</p>											

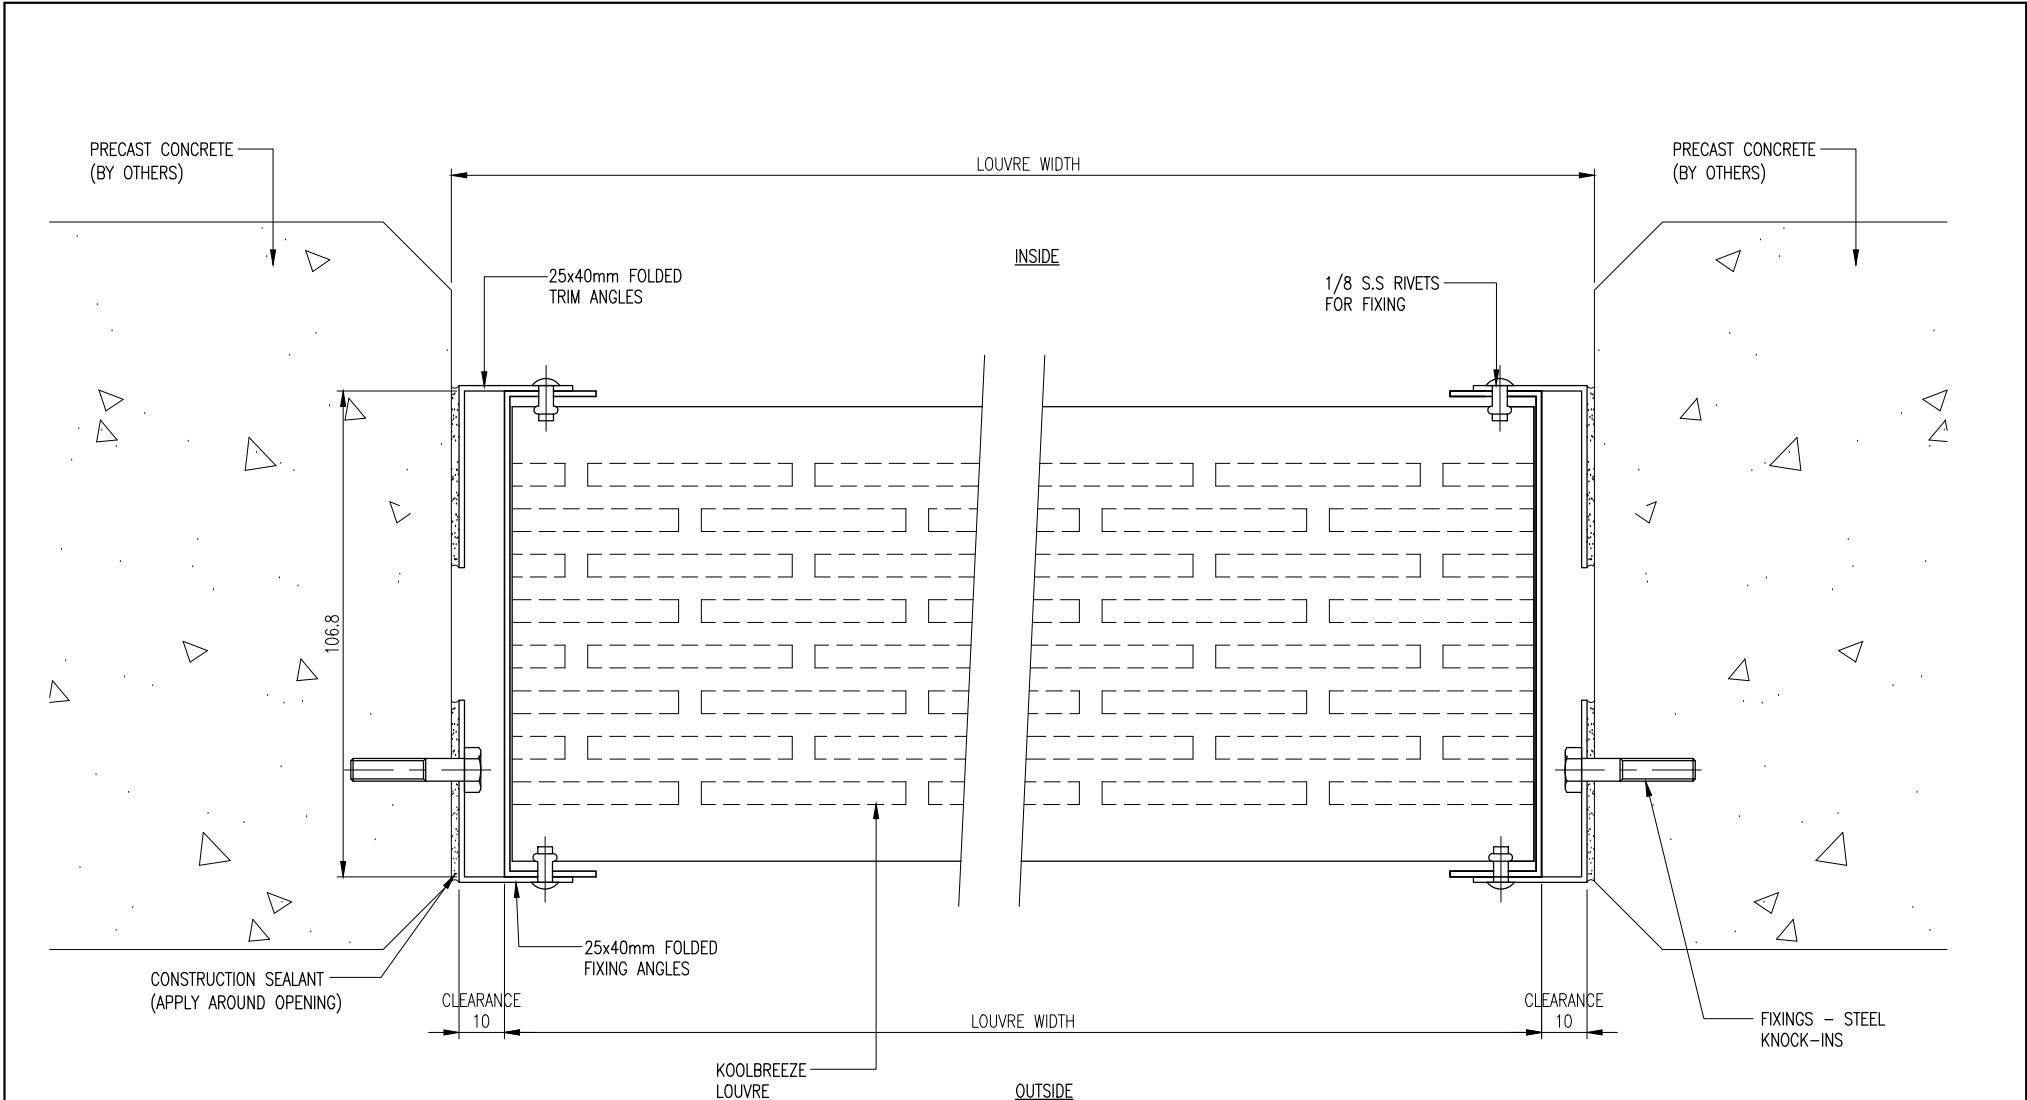



**KOOLBREEZE LOUVRE
HORIZONTAL FIXING DETAIL**

 		Austral Monsoon Building Products Pty Ltd PTY LTD ACN 083 857 452 ACN 083 857 452 181-185 COBALT STREET, CAROLE PARK, QLD 4300 PO BOX 230, CAROLE PARK, QLD 4300		IF IN DOUBT - ASK 3rd ANGLE PROJECTION 	Project TYPICAL DETAILS	Material: ALUM, ZA, GALV, CB	Drawn: S.C. 16.05.11	Job No.	
		These drawings are the property of Austral Monsoon Building Products and are not to be reproduced in whole or part without permission of Austral Monsoon Building Products Pty Ltd. A.C.N. 083 857 452 © Copyright 1999			Client	Finish: MILL FINISH COLORBOND POWDERCOAT	Checked:	Approved:	Dwg Sheet No.
Rev	Description	Date			Description KOOLBREEZE FIXED LOUVRE HORIZONTAL FIXING DETAIL		Scale:	04	

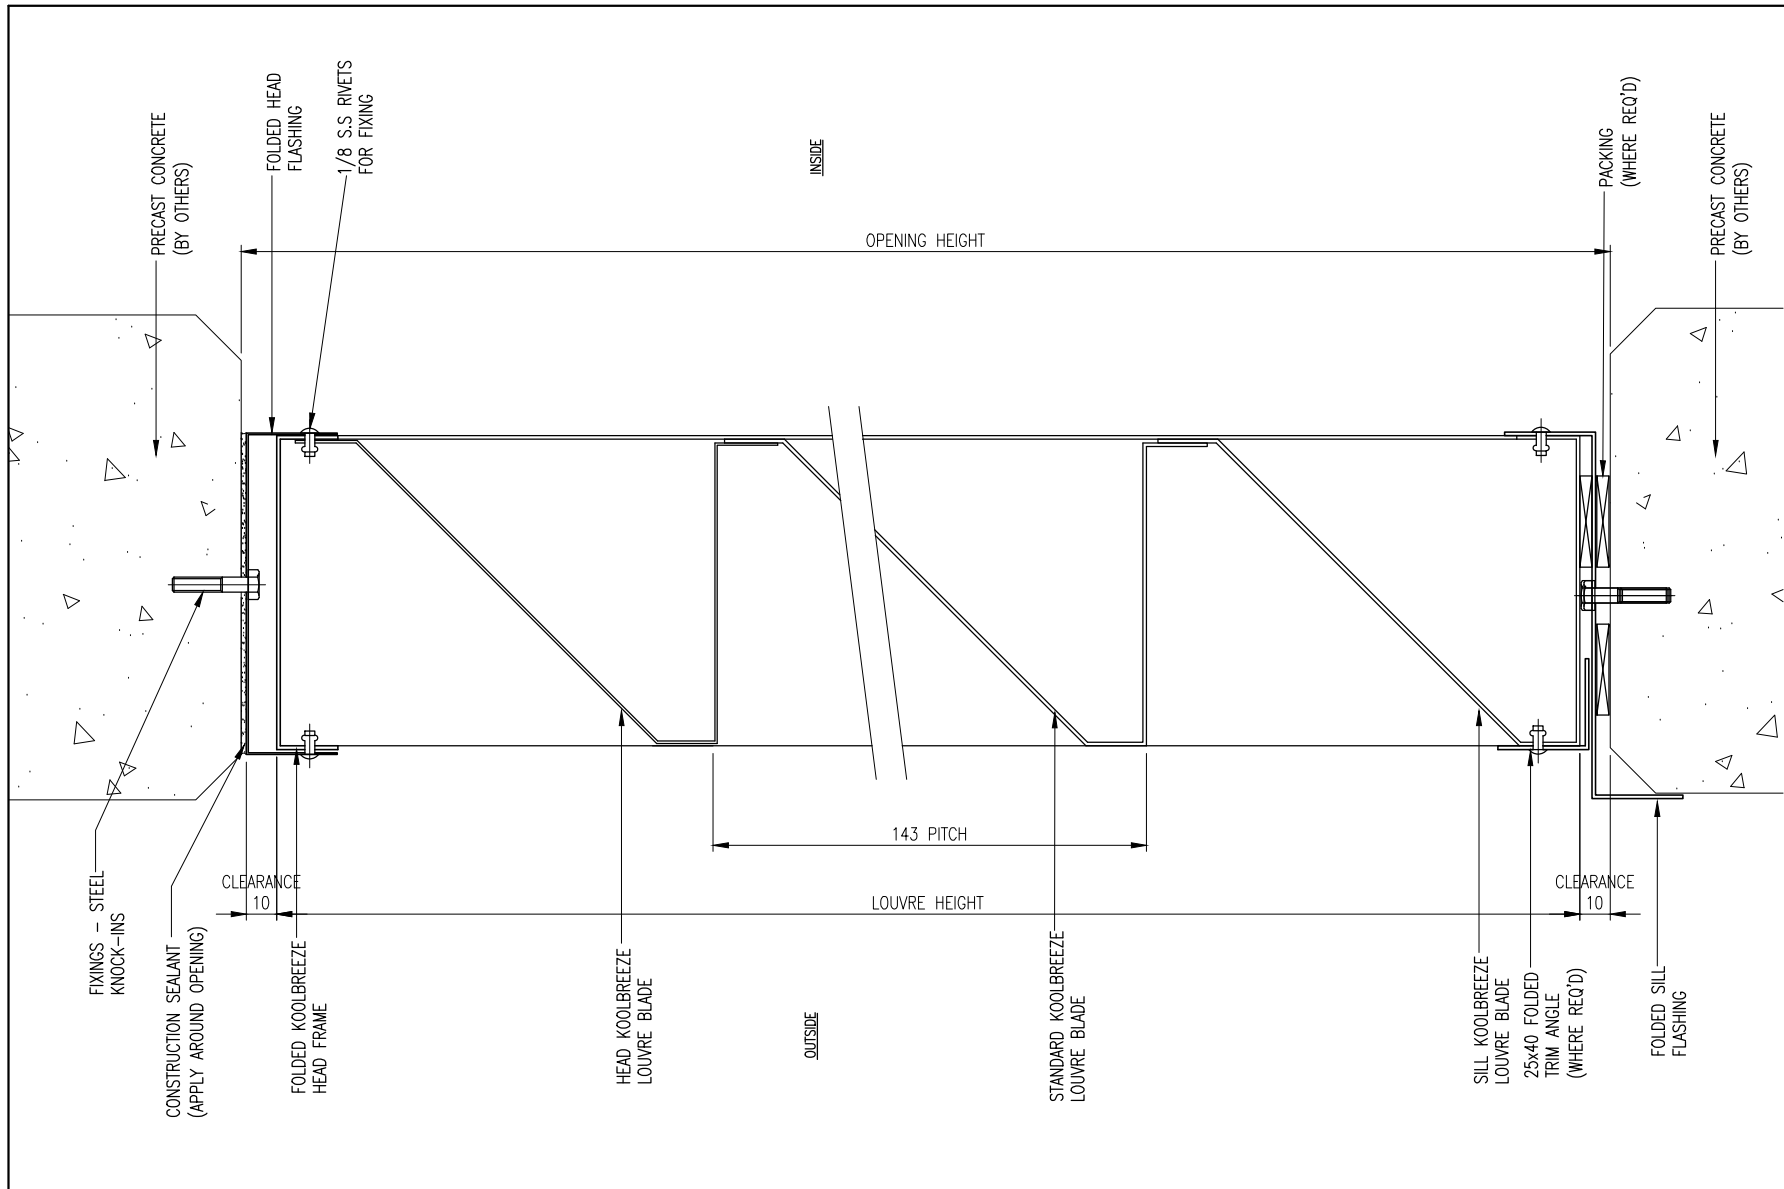



KOALBREEZE LOUVRE
VERTICAL FIXING DETAIL

 			<p>Austral Monsoon Building Products Pty Ltd</p> <p>PTY LTD ACN 083 857 452 ACN 083 857 452 181-185 COBALT STREET, CAROLE PARK, QLD 4300 PO BOX 230, CAROLE PARK, QLD 4300</p>		<p>IF IN DOUBT - ASK 3rd ANGLE PROJECTION</p> 		<p>Project TYPICAL DETAILS</p>		<p>Material: ALUM, ZA, GALV, CB</p>		<p>Drawn: S.C. 16.05.11</p>		<p>Job No.</p>	
			<p>These drawings are the property of Austral Monsoon Building Products and are not to be reproduced in whole or part without permission of Austral Monsoon Building Products Pty Ltd. A.C.N. 083 857 452 © Copyright 1999</p>				<p>Client</p>		<p>Finish: MILL FINISH COLORBOND POWDERCOAT</p>		<p>Checked:</p>		<p>Dwg Sheet No.</p>	
<p>A ISSUED FOR APPROVAL 08.01.10</p>							<p>Description KOALBREEZE FIXED LOUVRE VERTICAL FIXING DETAIL</p>				<p>Approved:</p>		<p>05</p>	
<p>Rev Description Date</p>									<p>Scale:</p>		<p>Rev</p>			

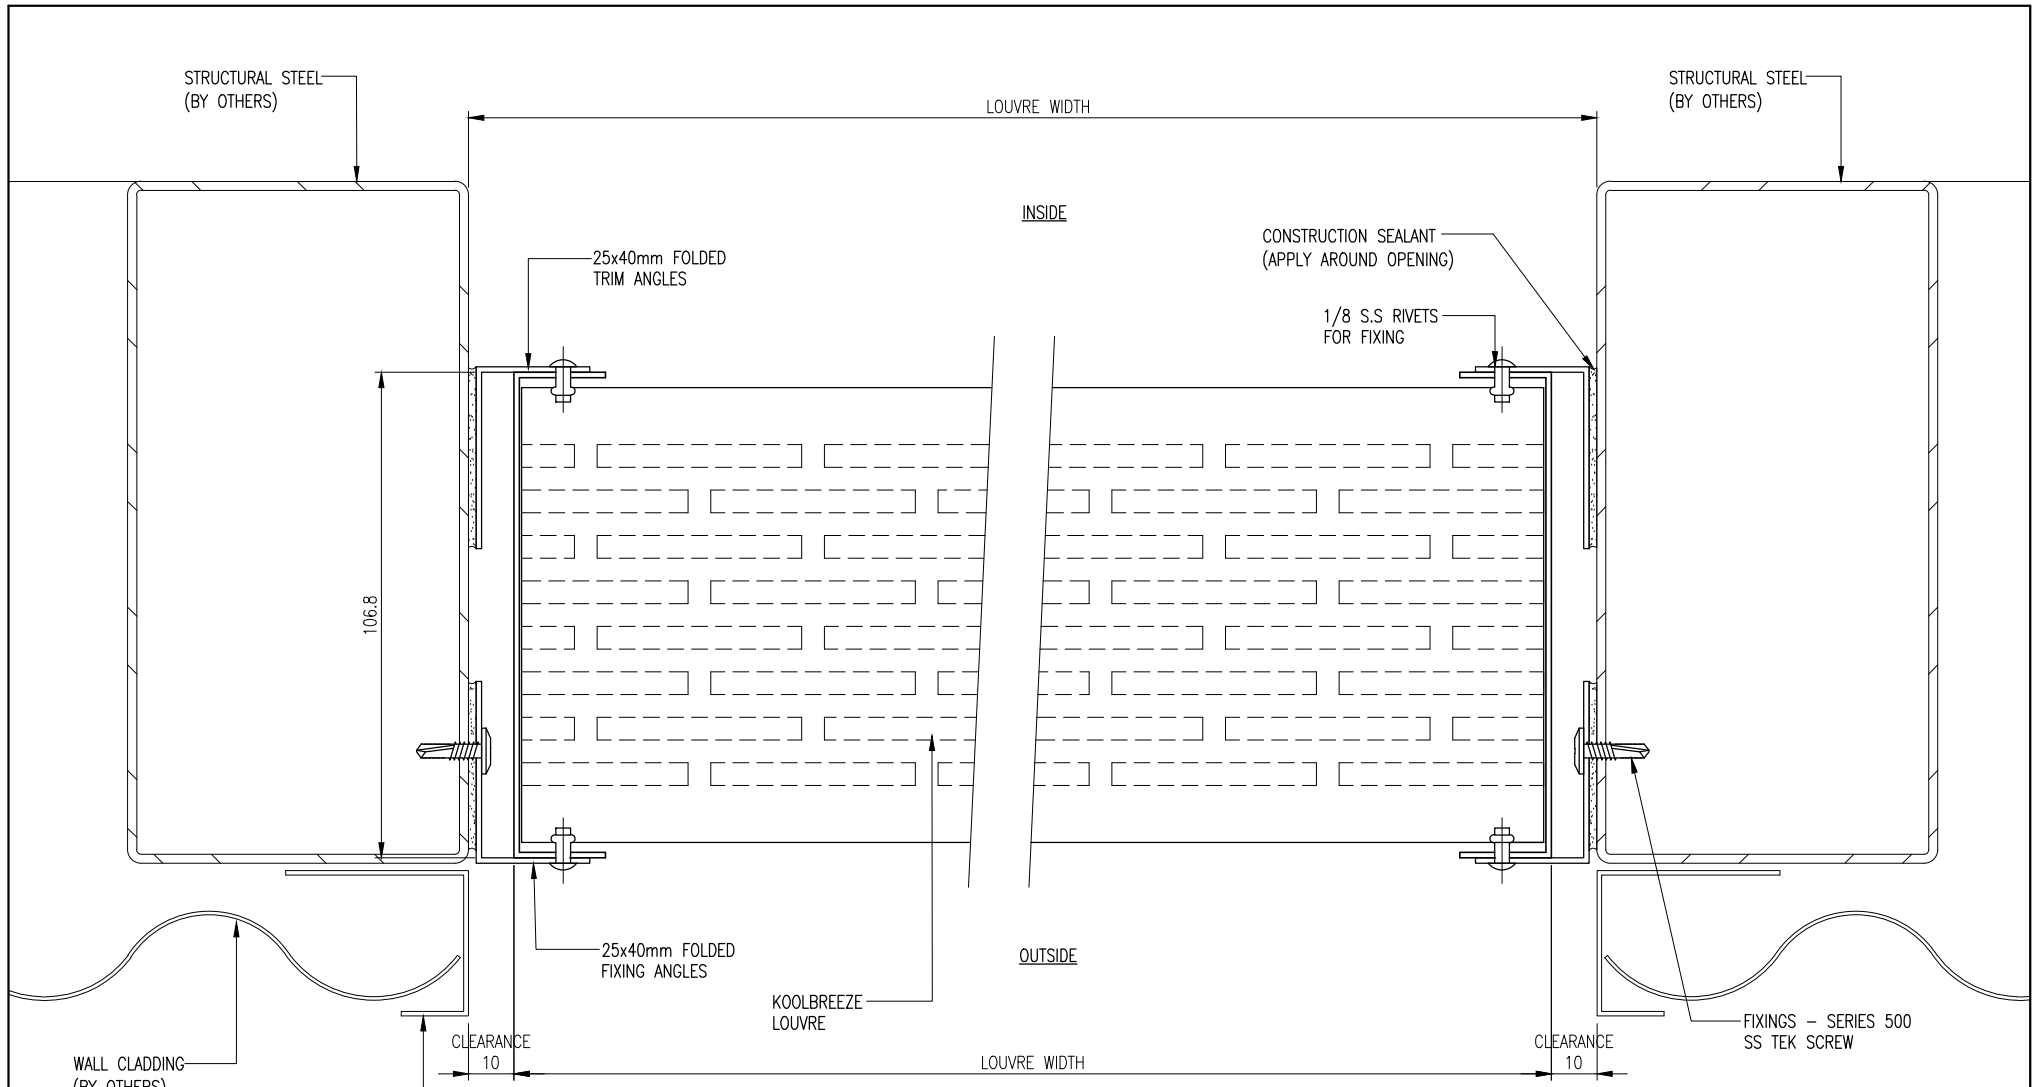



**KOOLBREEZE LOUVRE
HORIZONTAL FIXING DETAIL**

 		Austral Monsoon Building Products Pty Ltd PTY LTD ACN 083 857 452 ACN 083 857 452 181-185 COBALT STREET, CAROLE PARK, QLD 4300 PO BOX 230, CAROLE PARK, QLD 4300		IF IN DOUBT - ASK 3rd ANGLE PROJECTION 	Project TYPICAL DETAILS	Material: ALUM, ZA, GALV, CB	Drawn: S.C. 16.05.11	Job No.	
		These drawings are the property of Austral Monsoon Building Products and are not to be reproduced in whole or part without permission of Austral Monsoon Building Products Pty Ltd. A.C.N. 083 857 452 © Copyright 1999			Client	Finish: MILL FINISH COLORBOND POWDERCOAT	Checked:	Dwg Sheet No.	
				Description KOOLBREEZE FIXED LOUVRE HORIZONTAL FIXING DETAIL		Approved:	06		
Rev	ISSUED FOR APPROVAL	Date	08.01.10			Scale:	Rev		

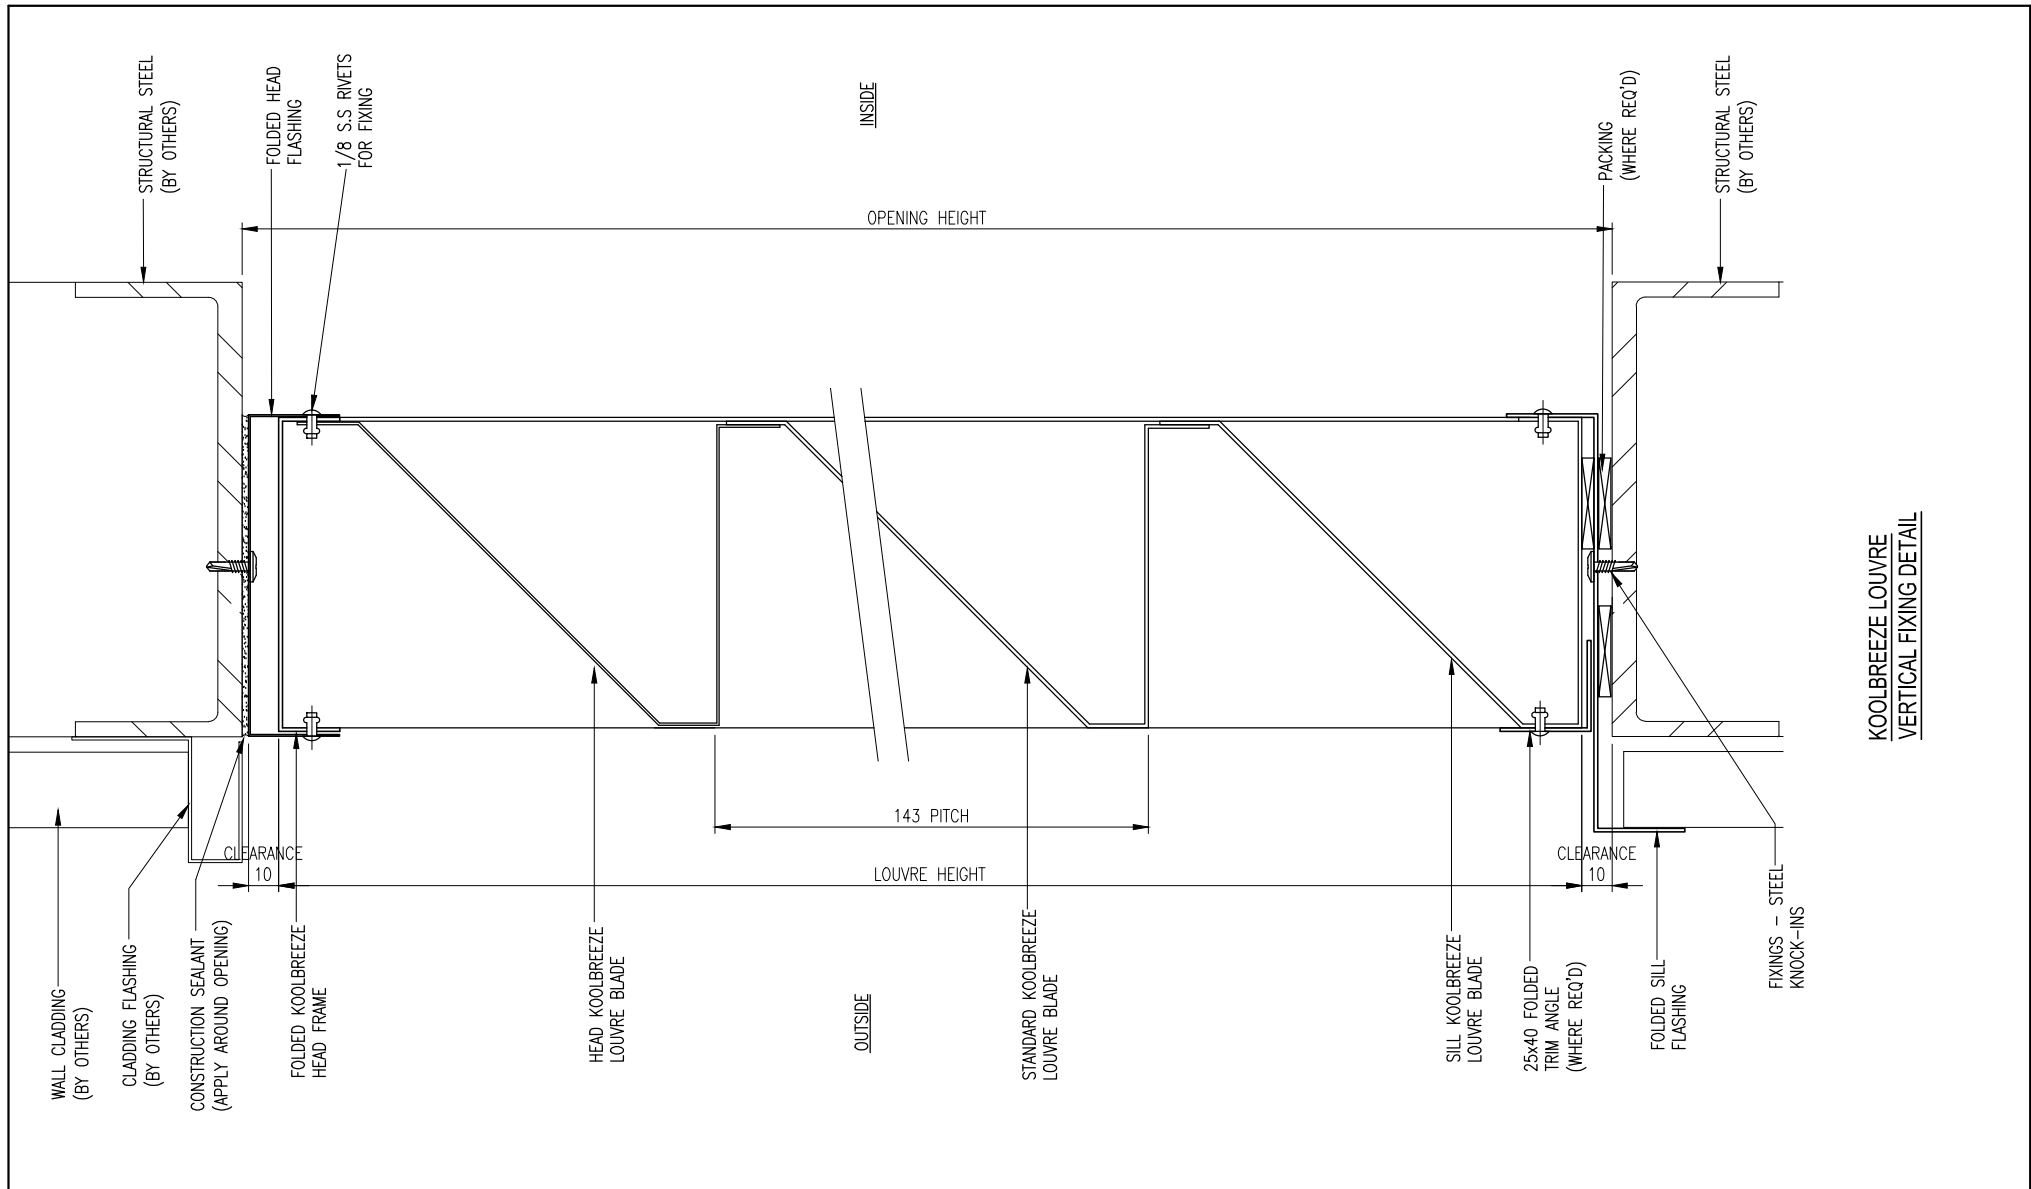



KOALBREEZE LOUVRE
VERTICAL FIXING DETAIL

 
		<p>Austral Monsoon Building Products Pty Ltd</p> <p>PTY LTD ACN 083 857 452 ACN 083 857 452 181-185 COBALT STREET, CAROLE PARK, QLD 4300 PO BOX 230, CAROLE PARK, QLD 4300</p>		<p>IF IN DOUBT - ASK 3rd ANGLE PROJECTION</p> 		<p>Project TYPICAL DETAILS</p>		<p>Material: ALUM, ZA, GALV, CB</p>		<p>Drawn: S.C. 16.05.11</p>		<p>Job No.</p>	
		<p>These drawings are the property of Austral Monsoon Building Products and are not to be reproduced in whole or part without permission of Austral Monsoon Building Products Pty Ltd. A.C.N. 083 857 452 © Copyright 1999</p>				<p>Client</p>		<p>Finish: MILL FINISH COLORBOND POWDERCOAT</p>		<p>Checked:</p>		<p>Approved:</p>	
<p>A ISSUED FOR APPROVAL</p>		<p>08.01.10</p>						<p>Scale:</p>		<p>07</p>		<p>Rev</p>	
<p>Rev Description</p>		<p>Date</p>											

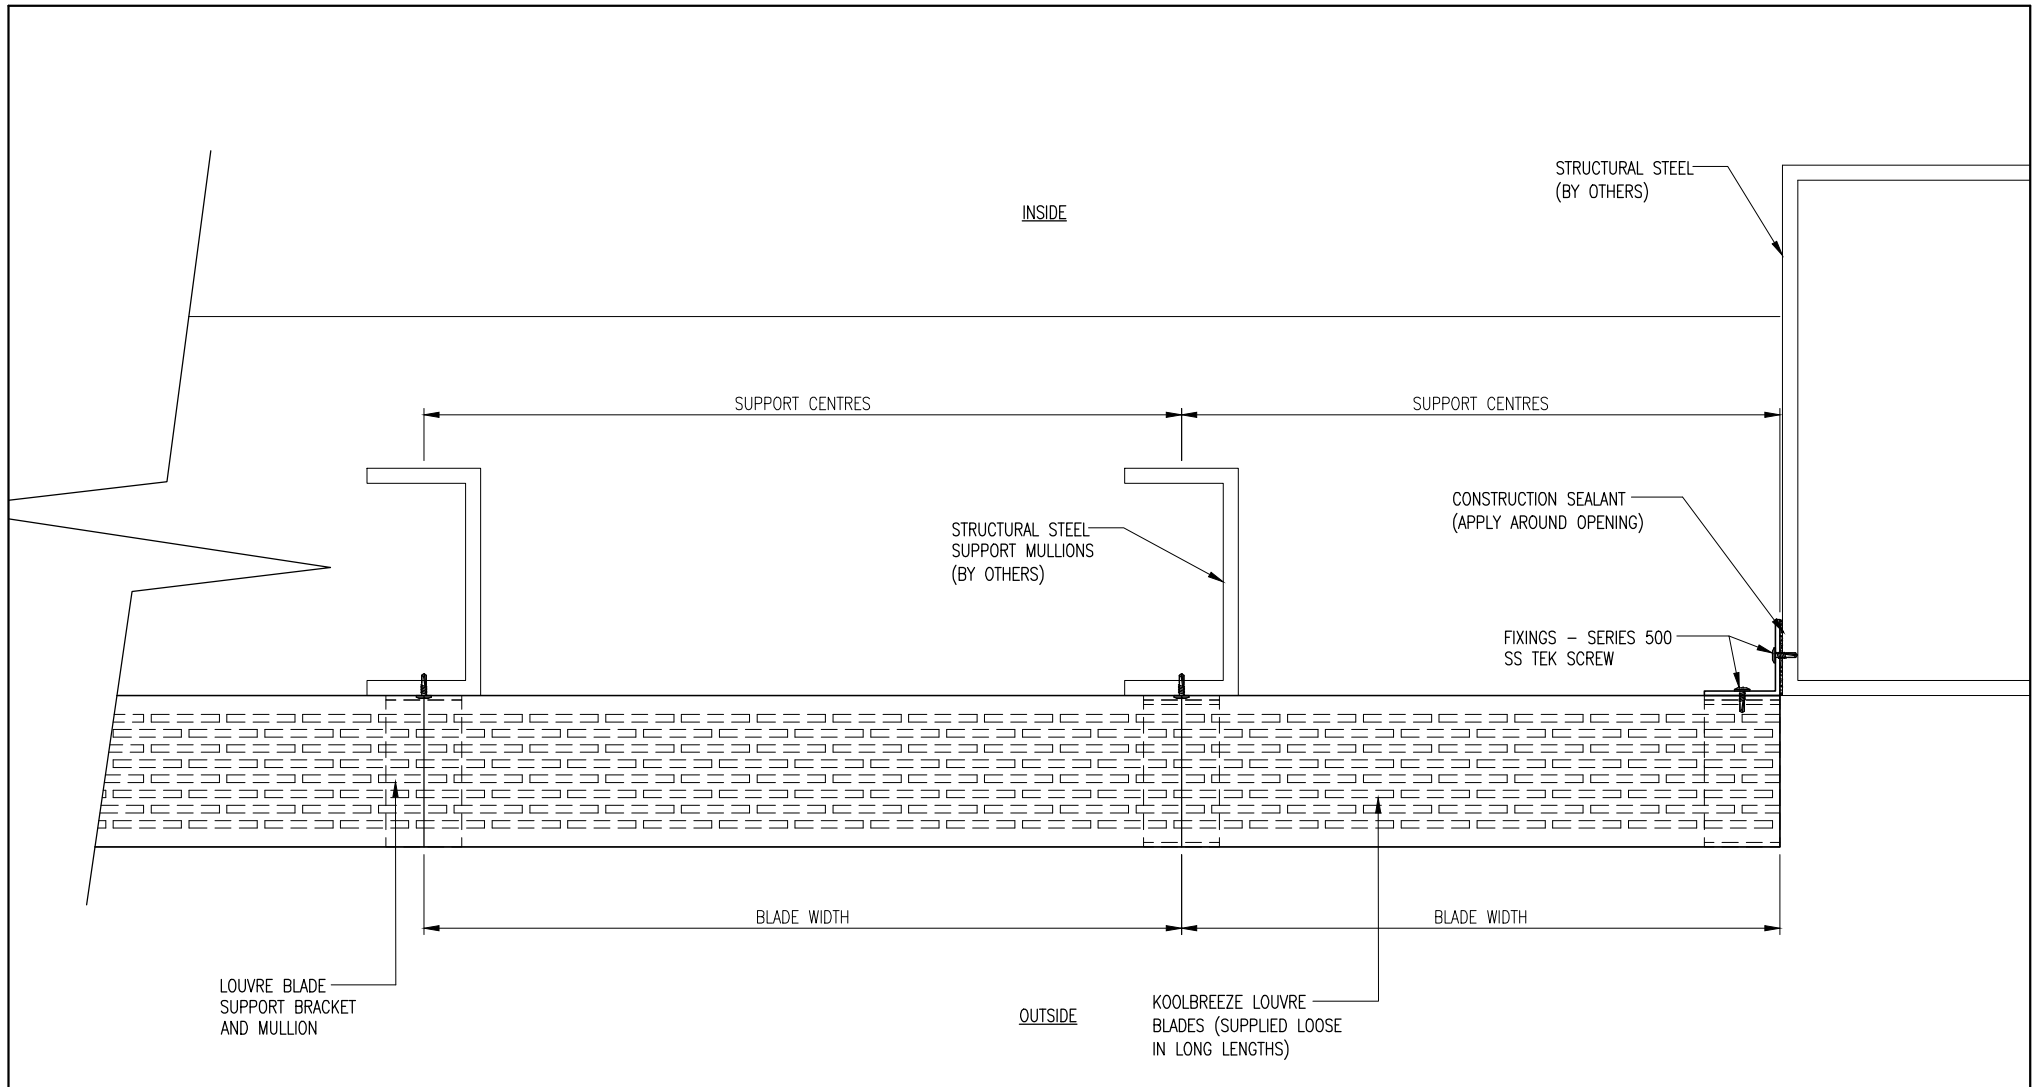

**CONTINUOUS KOALBREEZE LOUVRE
HORIZONTAL FIXING DETAIL**

 		Austral Monsoon Building Products Pty Ltd PTY LTD ACN 083 857 452 ACN 083 857 452 181-185 COBALT STREET, CAROLE PARK, QLD 4300 PO BOX 230, CAROLE PARK, QLD 4300		IF IN DOUBT - ASK 3rd ANGLE PROJECTION 	Project TYPICAL DETAILS	Material: ALUM, ZA, GALV, CB	Drawn: S.C. 16.05.11	Job No.	
		These drawings are the property of Austral Monsoon Building Products and are not to be reproduced in whole or part without permission of Austral Monsoon Building Products Pty Ltd. A.C.N. 083 857 452 © Copyright 1999			Client	Finish: MILL FINISH COLORBOND POWDERCOAT	Checked:	Approved:	Dwg Sheet No. 08
Rev	Description	Date			Description KOALBREEZE FIXED LOUVRE HORIZONTAL FIXING DETAIL		Scale:		

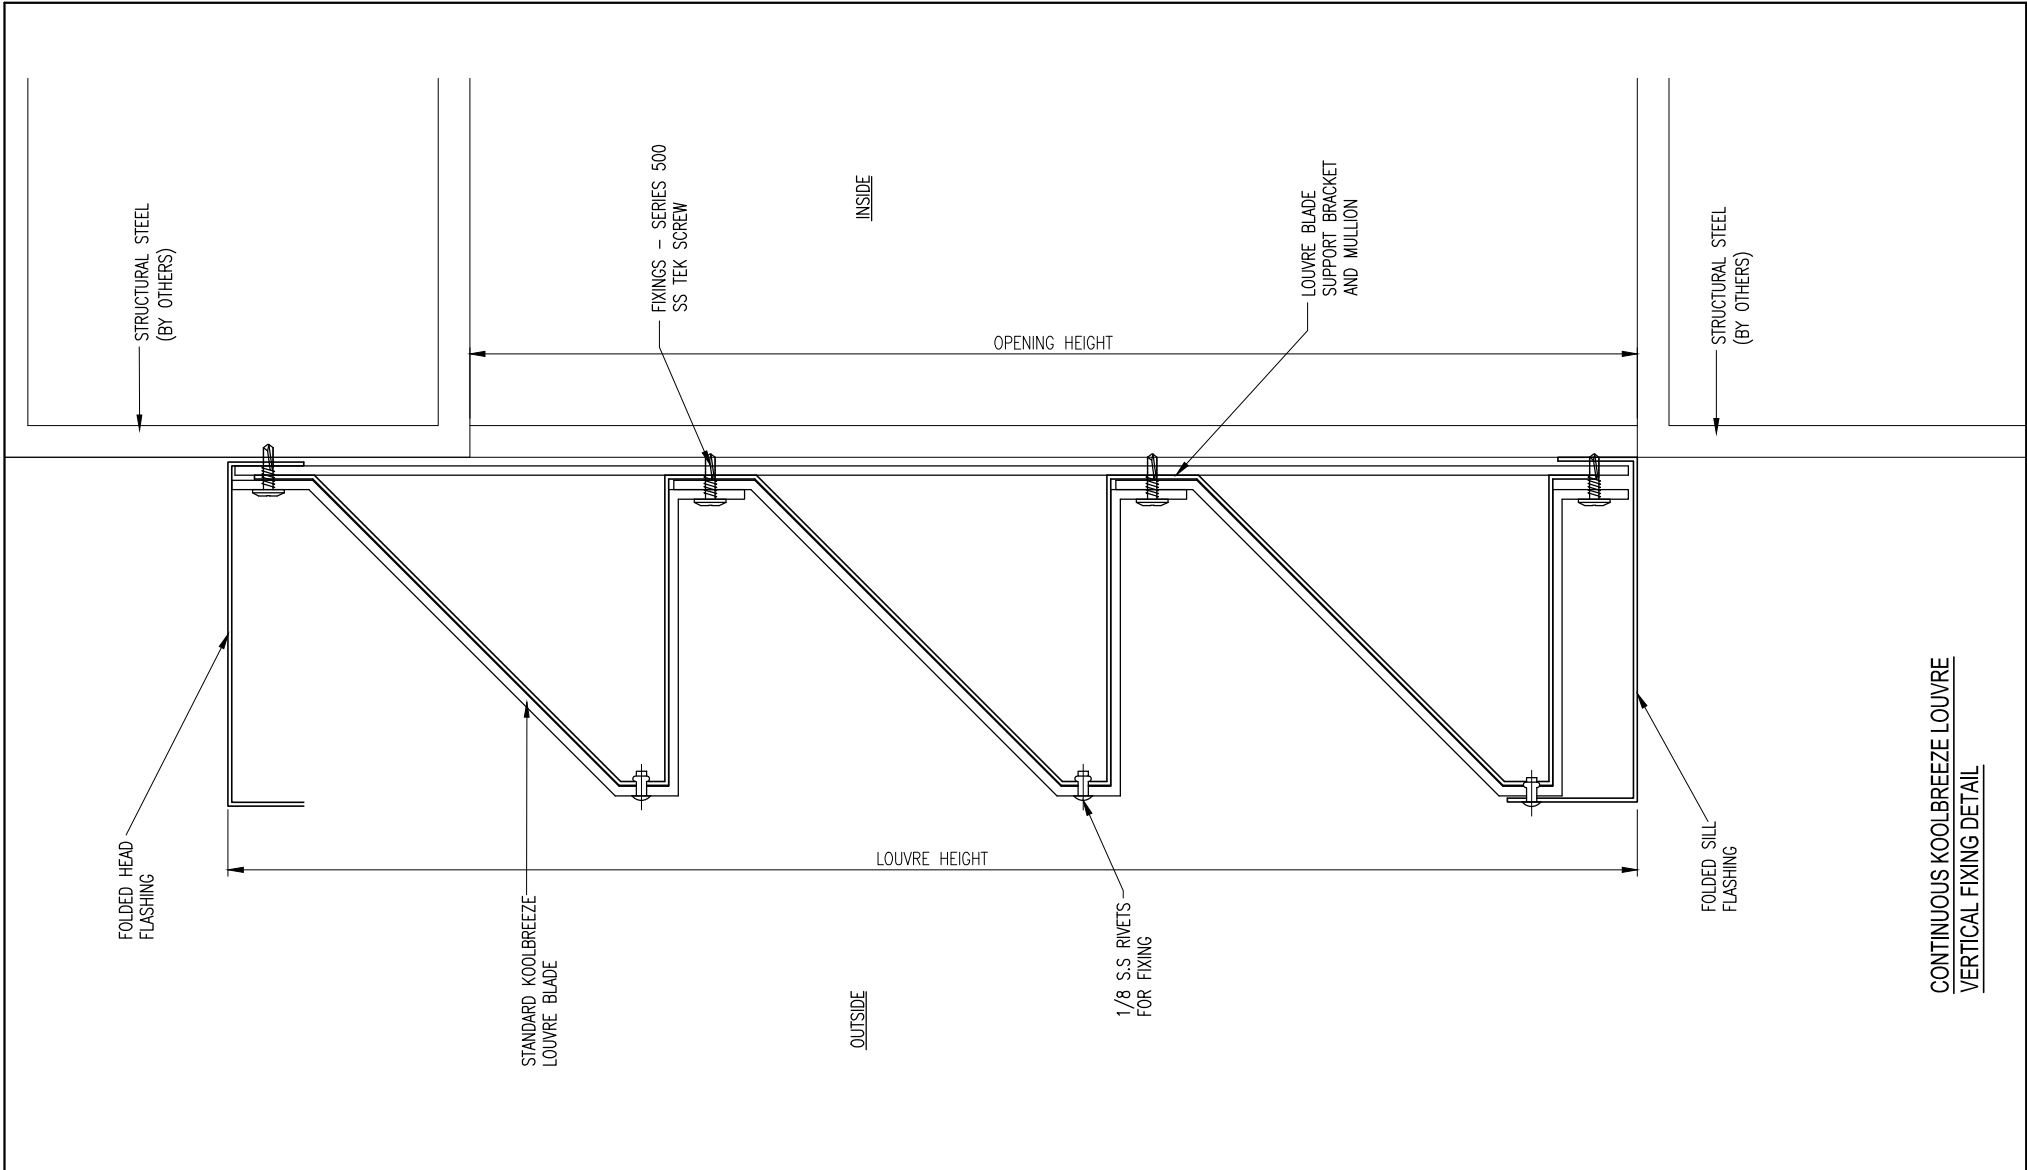

 		Austral Monsoon Building Products Pty Ltd PTY LTD ACN 083 857 452 ACN 083 857 452 181-185 COBALT STREET, CAROLE PARK, QLD 4300 PO BOX 230, CAROLE PARK, QLD 4300		IF IN DOUBT - ASK 3rd ANGLE PROJECTION 		Project TYPICAL DETAILS		Material: ALUM, ZA, GALV, CB		Drawn: S.C. 16.05.11		Job No.	
		These drawings are the property of Austral Monsoon Building Products and are not to be reproduced in whole or part without permission of Austral Monsoon Building Products Pty Ltd. A.C.N. 083 857 452 © Copyright 1999				Client		Finish: MILL FINISH COLORBOND POWDERCOAT		Checked:		Approved:	
Rev		Description		Date		Description KOOLBREEZE FIXED LOUVRE VERTICAL FIXING DETAIL		Scale:		Rev			