
 
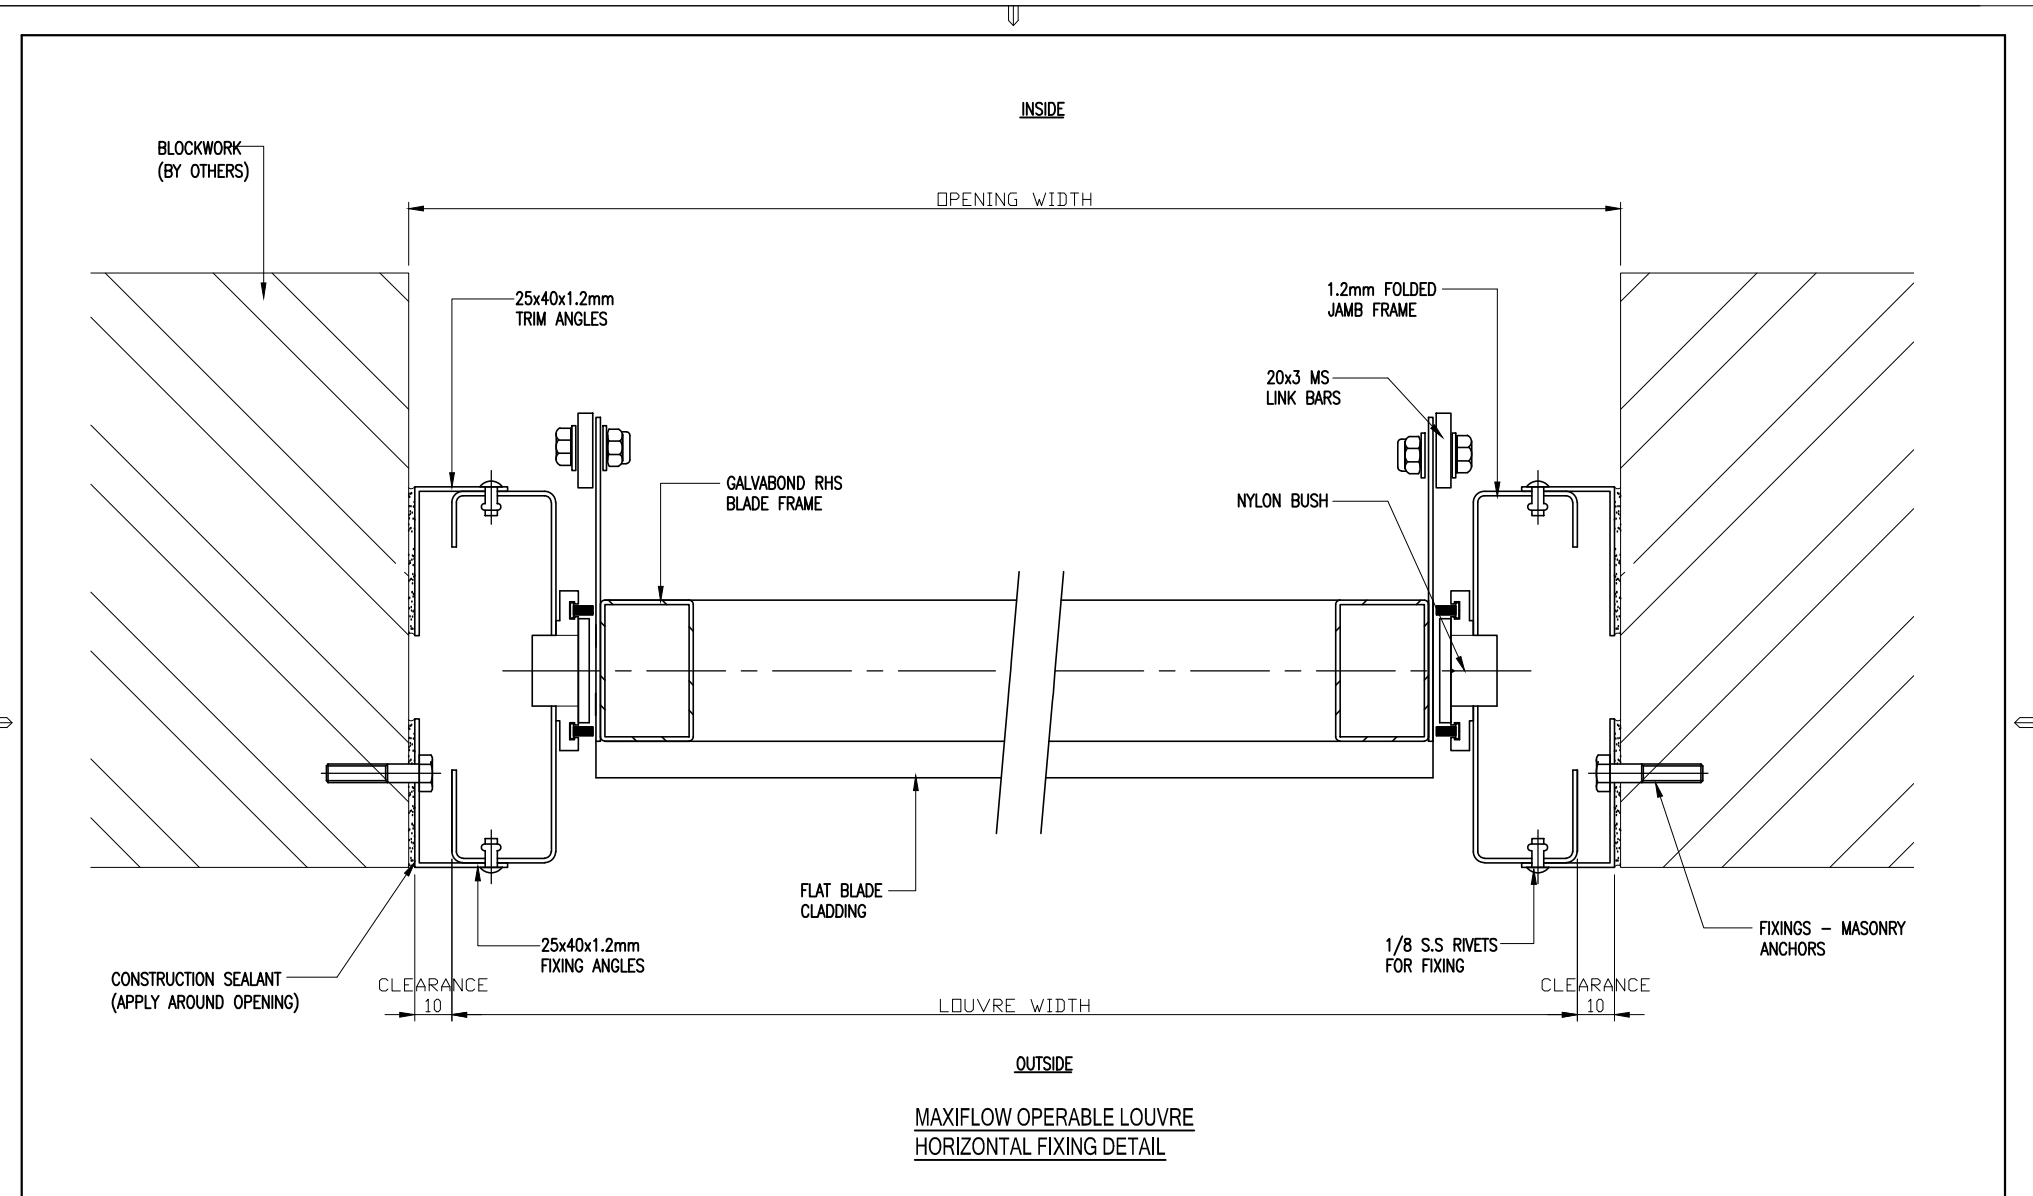



MAXIFLOW OPERABLE LOUVRE  
FRONT ELEVATION

			<b>Austral Monsoon Building Products Pty Ltd</b> PTY LTD ACN 083 857 452 ACN 083 857 452 181-185 COBALT STREET, CAROLE PARK, QLD 4300 PO BOX 230, CAROLE PARK, QLD 4300	IF IN DOUBT - ASK 3rd ANGLE PROJECTION 	<b>Project</b> TYPICAL DETAILS	<b>Material:</b> Z/A, GALV	<b>Drawn:</b> S.C. 16.05.11	<b>Job No.</b>		
					These drawings are the property of Austral Monsoon Building Products and are not to be reproduced in whole or part without permission of Austral Monsoon Building Products Pty Ltd. A.C.N. 083 857 452 © Copyright 1999	<b>Description</b> MAXIFLOW OPERABLE LOUVRE FRONT ELEVATION	<b>Finish:</b> MILL FINISH OR POWDERCOAT	<b>Checked:</b>	<b>Approved:</b>	<b>Dwg Sheet No.</b> 01
<b>Rev</b>	<b>Description</b>	<b>Date</b>					<b>Scale:</b> NTS			

 


**MAXIFLOW OPERABLE LOUVRE  
HORIZONTAL FIXING DETAIL**


Rev	Description	Date	Austral Monsoon Building Products Pty Ltd PTY LTD ACN 083 857 452 ACN 083 857 452 181-185 COBALT STREET, CAROLE PARK, QLD 4300 PO BOX 230, CAROLE PARK, QLD 4300  These drawings are the property of Austral Monsoon Building Products and are not to be reproduced in whole or part without permission of Austral Monsoon Building Products Pty Ltd. A.C.N. 083 857 452 © Copyright 1999	IF IN DOUBT - ASK 3rd ANGLE PROJECTION  	Project	Material:	Drawn:	Job No.	
					TYPICAL DETAILS	Z/A, GALV	S.C. 16.05.11		
					Client	Finish:	Checked:		
					Description	MILL FINISH OR POWDERCOAT	Approved:	Dwg Sheet No.	Rev
			Pty Ltd. A.C.N. 083 857 452 © Copyright 1999		MAXIFLOW OPERABLE LOUVRE HORIZONTAL FIXING DETAIL	NTS	<b>02</b>		

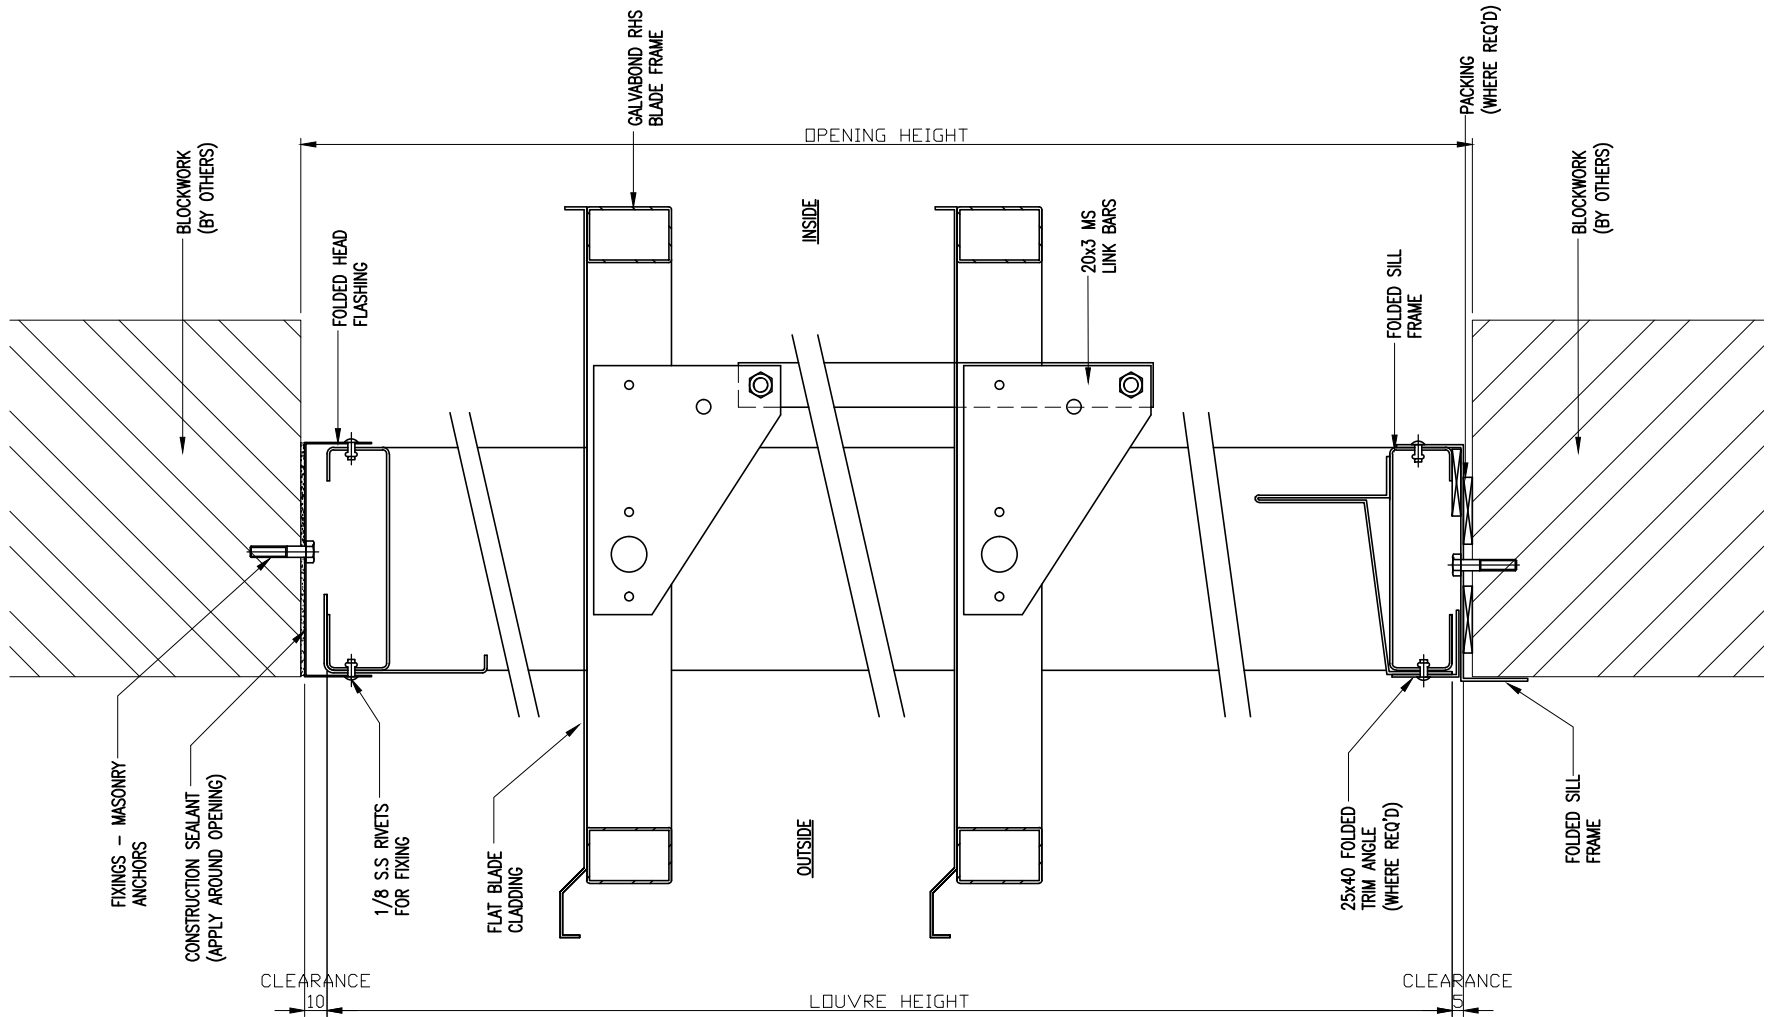

MAXIFLOW OPERABLE LOUVRE  
HORIZONTAL FIXING DETAIL

 
<p>Austral Monsoon Building Products Pty Ltd          PTY LTD          ACN 083 857 452 ACN 083 857 452          181-185 COBALT STREET, CAROLE PARK, QLD 4300          PO BOX 230, CAROLE PARK, QLD 4300</p>		<p>IF IN DOUBT - ASK 3rd ANGLE PROJECTION</p> 	<p>Project TYPICAL DETAILS</p>	<p>Material: Z/A, GALV</p>	<p>Drawn: S.C. 16.05.11</p>	<p>Job No.</p>
<p>These drawings are the property of Austral Monsoon Building Products and are not to be reproduced in whole or part without permission of Austral Monsoon Building Products Pty Ltd. A.C.N. 083 857 452 © Copyright 1999</p>			<p>Description MAXIFLOW OPERABLE LOUVRE HORIZONTAL FIXING DETAIL</p>	<p>Finish: MILL FINISH OR POWDERCOAT</p>	<p>Checked:</p>	<p>Approved:</p>
<p>Rev</p>	<p>Description</p>	<p>Date</p>			<p>Scale: NTS</p>	<p>Rev</p>


INSIDE

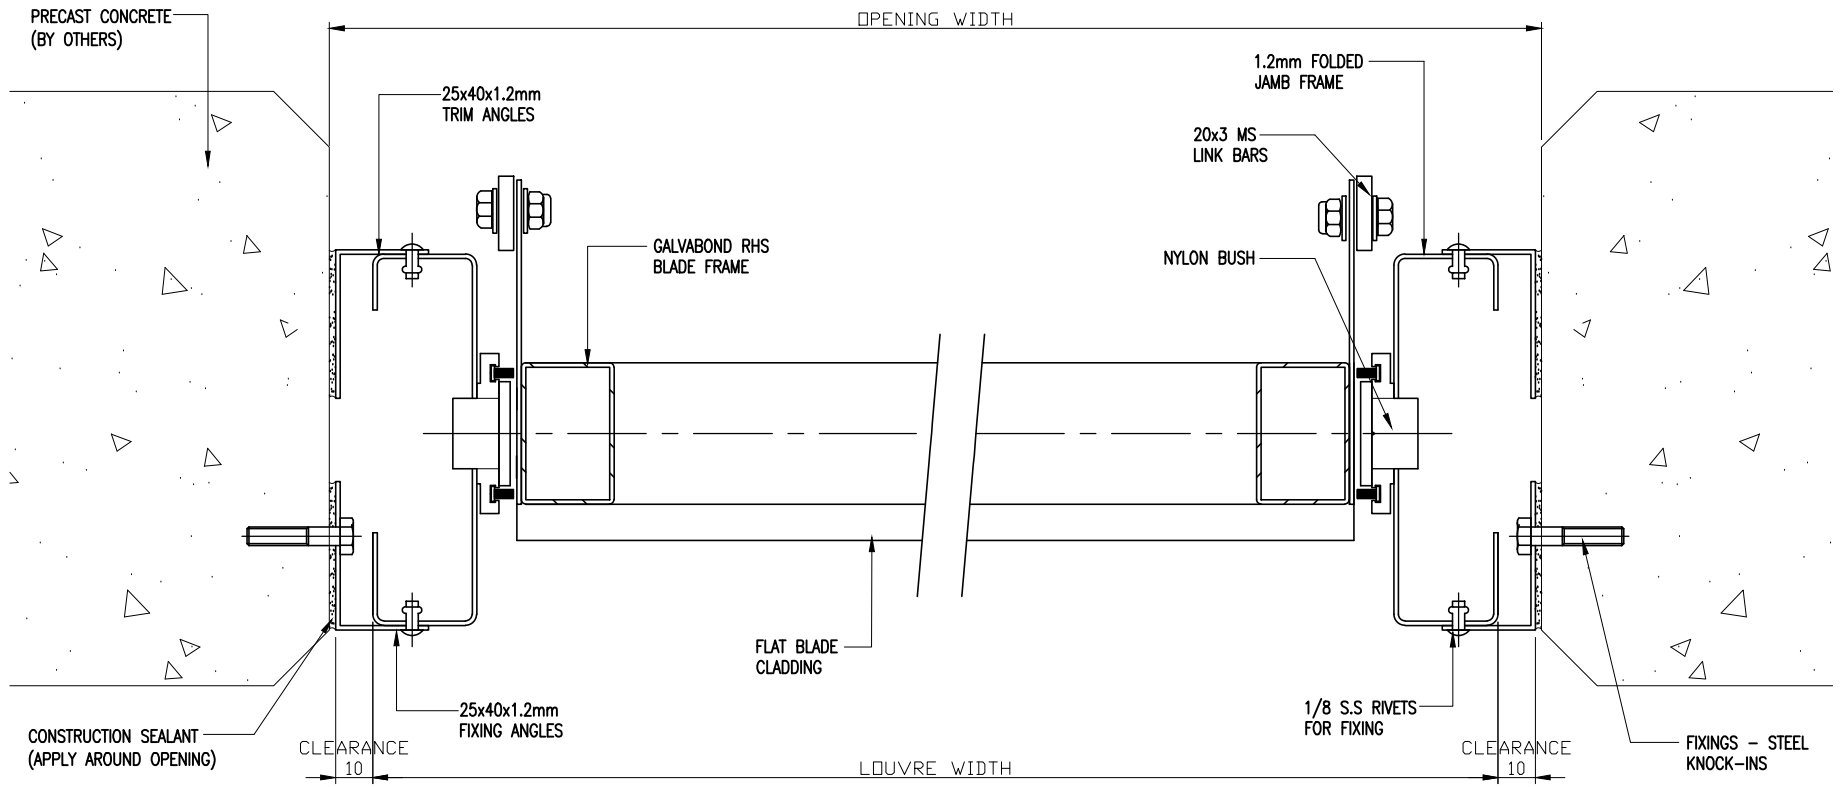


OUTSIDE


**MAXIFLOW OPERABLE LOUVRE  
HORIZONTAL FIXING DETAIL**

 			<p>Austral Monsoon Building Products Pty Ltd PTY LTD ACN 083 857 452 ACN 083 857 452 181-185 COBALT STREET, CAROLE PARK, QLD 4300 PO BOX 230, CAROLE PARK, QLD 4300</p>	<p>IF IN DOUBT - ASK 3rd ANGLE PROJECTION</p> 	<p>Project TYPICAL DETAILS</p>	<p>Material: Z/A, GALV</p>	<p>Drawn: S.C. 16.05.11</p>	<p>Job No.</p>	
					<p>Client</p>	<p>Finish: MILL FINISH OR POWDERCOAT</p>	<p>Checked:</p>	<p>Approved:</p>	
Rev	Description	Date	<p>These drawings are the property of Austral Monsoon Building Products and are not to be reproduced in whole or part without permission of Austral Monsoon Building Products Pty Ltd. A.C.N. 083 857 452 © Copyright 1999</p>		<p>Description MAXIFLOW OPERABLE LOUVRE HORIZONTAL FIXING DETAIL</p>	<p>Scale: NTS</p>			

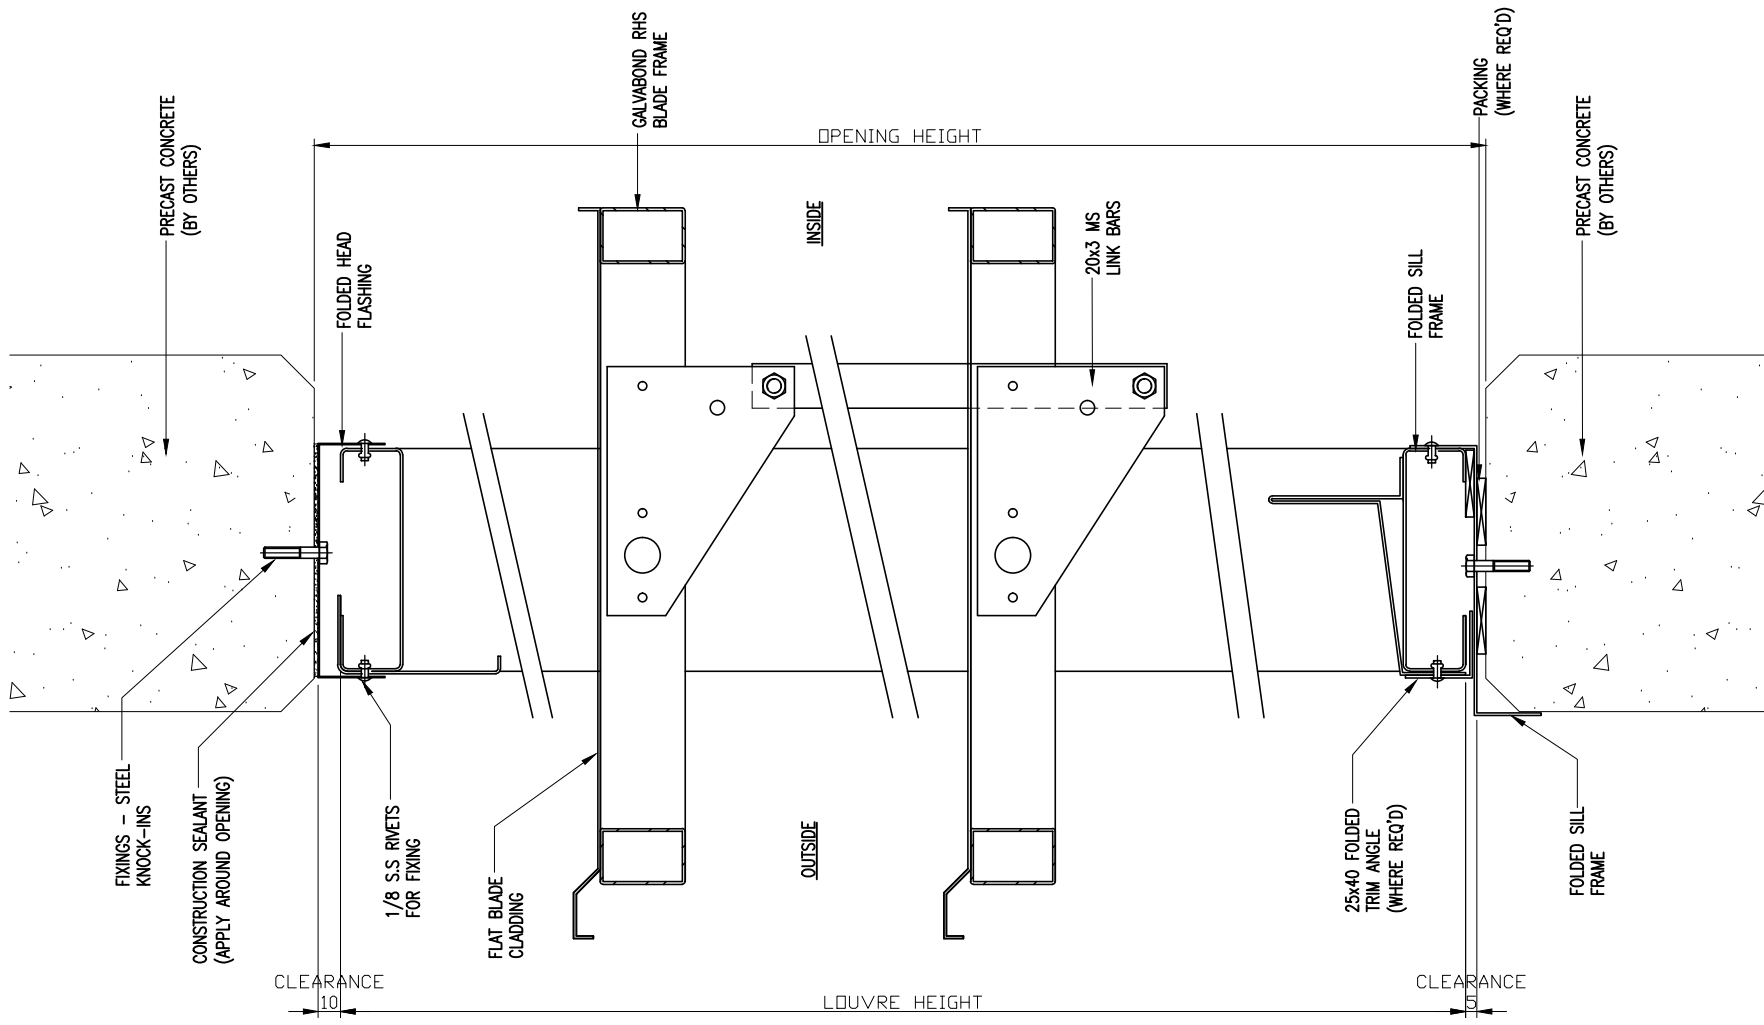



MAXIFLOW OPERABLE LOUVRE  
HORIZONTAL FIXING DETAIL

 		<b>Austral Monsoon Building Products Pty Ltd</b> PTY LTD ACN 083 857 452 ACN 083 857 452 181-185 COBALT STREET, CAROLE PARK, QLD 4300 PO BOX 230, CAROLE PARK, QLD 4300		IF IN DOUBT - ASK 3rd ANGLE PROJECTION 	<b>Project</b> TYPICAL DETAILS	<b>Material:</b> Z/A, GALV	<b>Drawn:</b> S.C. 16.05.11	<b>Job No.</b>	
		These drawings are the property of Austral Monsoon Building Products and are not to be reproduced in whole or part without permission of Austral Monsoon Building Products Pty Ltd. A.C.N. 083 857 452 © Copyright 1999			<b>Client</b>	<b>Finish:</b> MILL FINISH OR POWDERCOAT	<b>Checked:</b>	<b>Approved:</b>	<b>Dwg Sheet No.</b> <div style="font-size: 24pt; font-weight: bold;">05</div>
<b>Rev</b>	<b>Description</b>	<b>Date</b>			<b>Description</b> MAXIFLOW LOUVRE HORIZONTAL FIXING DETAIL		<b>Scale:</b> NTS		

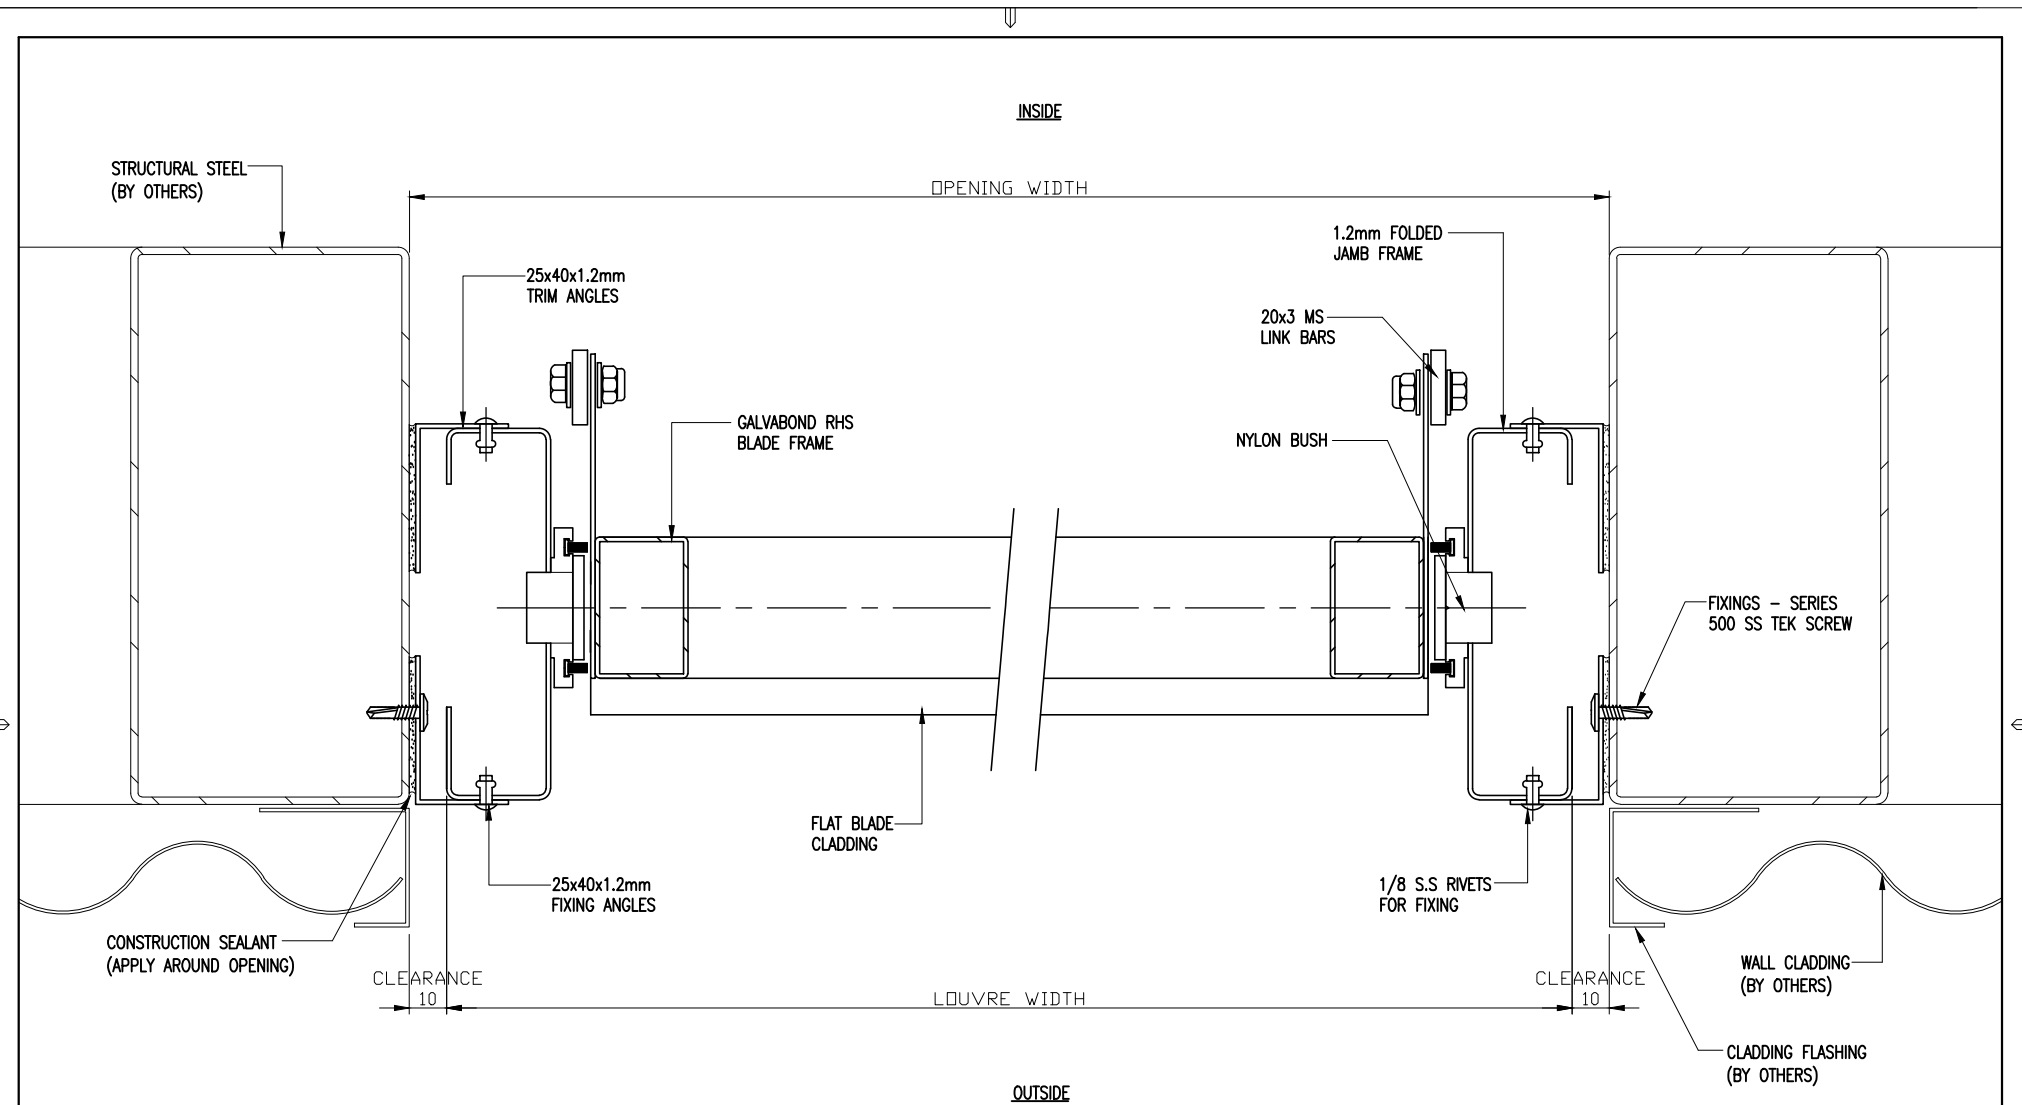


**MAXIFLOW OPERABLE LOUVRE  
HORIZONTAL FIXING DETAIL**

 Rev	Description	Date	Austral Monsoon Building Products Pty Ltd PTY LTD ACN 083 857 452 ACN 083 857 452 181-185 COBALT STREET, CAROLE PARK, QLD 4300 PO BOX 230, CAROLE PARK, QLD 4300  These drawings are the property of Austral Monsoon Building Products and are not to be reproduced in whole or part without permission of Austral Monsoon Building Products Pty Ltd. A.C.N. 083 857 452 © Copyright 1999	IF IN DOUBT - ASK 3rd ANGLE PROJECTION  	Project	Material:	Drawn:	Job No.	
					TYPICAL DETAILS	Z/A, GALV	S.C. 16.05.11		
					Description	MILL FINISH OR POWDERCOAT	Checked:	Dwg Sheet No.	Rev
					MAXIFLOW OPERABLE LOUVRE HORIZONTAL FIXING DETAIL		Approved:		
					Finish:	Scale:			
						NTS			

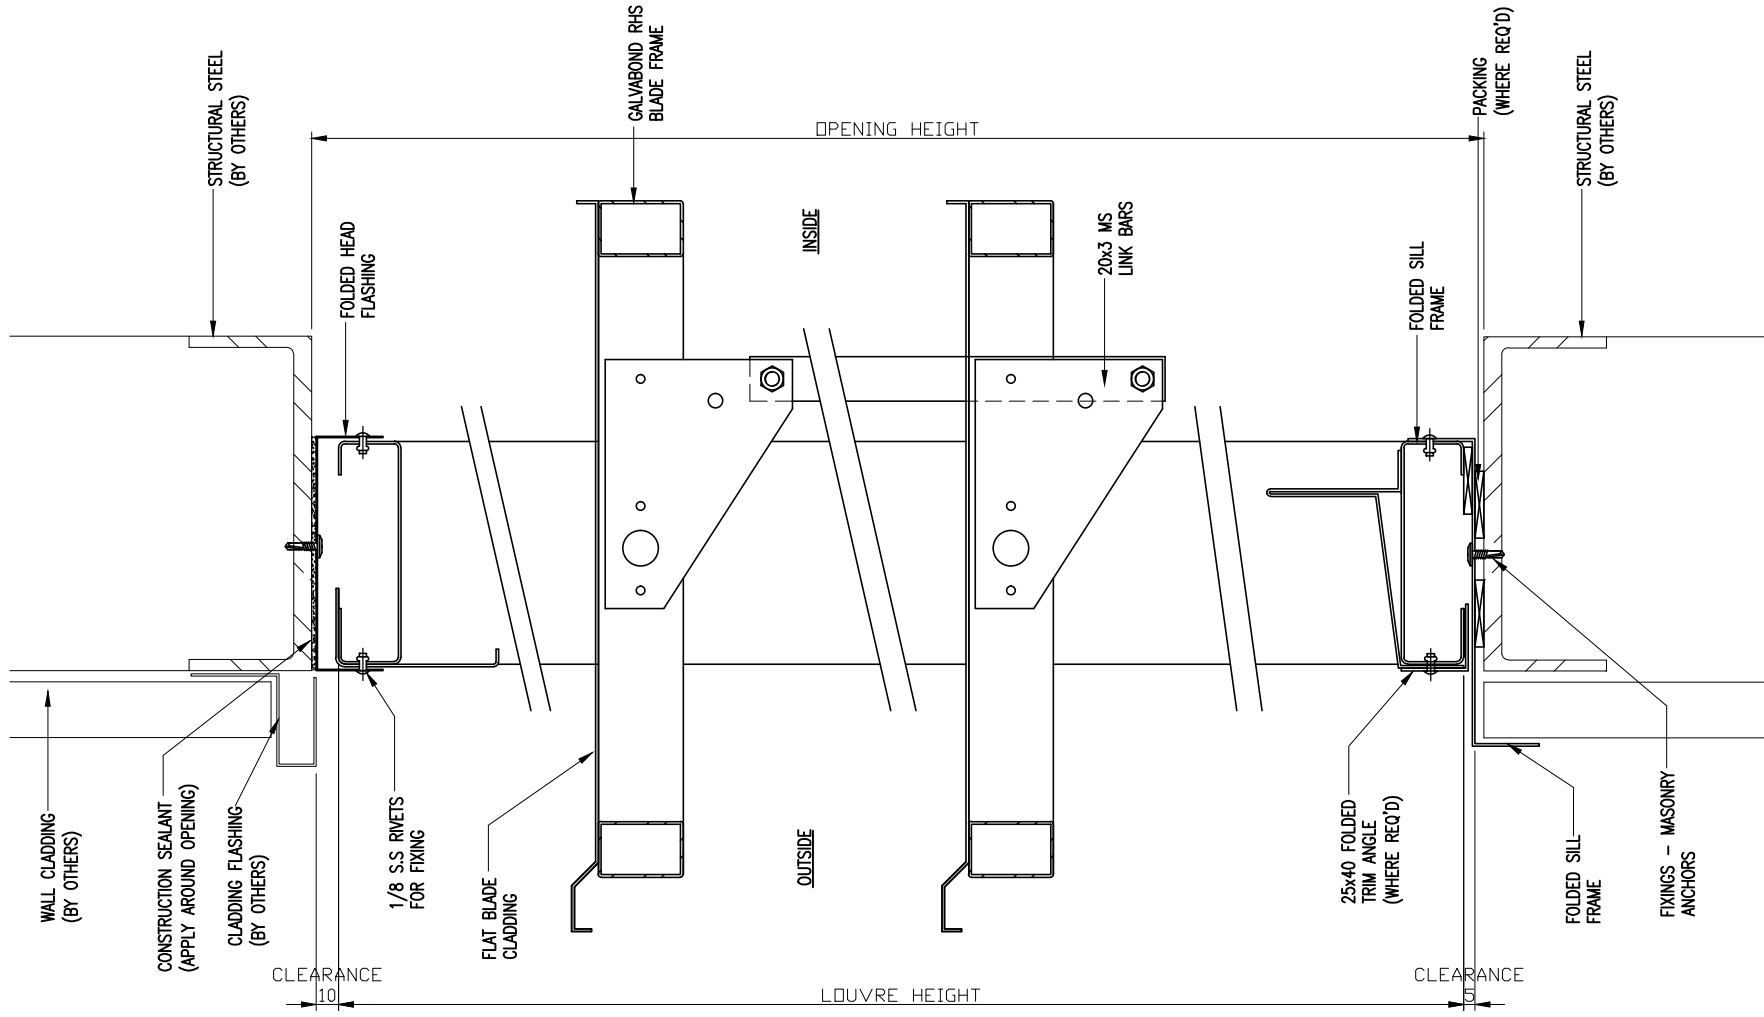

MAXIFLOW OPERABLE LOUVRE  
HORIZONTAL FIXING DETAIL

 			<p>Austral Monsoon Building Products Pty Ltd PTY LTD ACN 083 857 452 ACN 083 857 452 181-185 COBALT STREET, CAROLE PARK, QLD 4300 PO BOX 230, CAROLE PARK, QLD 4300</p>	<p>IF IN DOUBT - ASK 3rd ANGLE PROJECTION</p> 	<p>Project TYPICAL DETAILS</p>	<p>Material: Z/A, GALV</p>	<p>Drawn: S.C. 16.05.11</p>	<p>Job No.</p>
					<p>Client</p>	<p>Finish:  MILL FINISH OR POWDERCOAT</p>	<p>Checked:</p>	<p>Approved:</p>
Rev	Description	Date	<p>These drawings are the property of Austral Monsoon Building Products and are not to be reproduced in whole or part without permission of Austral Monsoon Building Products Pty Ltd. A.C.N. 083 857 452 © Copyright 1999</p>		<p>Description MAXIFLOW OPERABLE LOUVRE HORIZONTAL FIXING DETAIL</p>		<p>Scale: NTS</p>	