

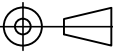
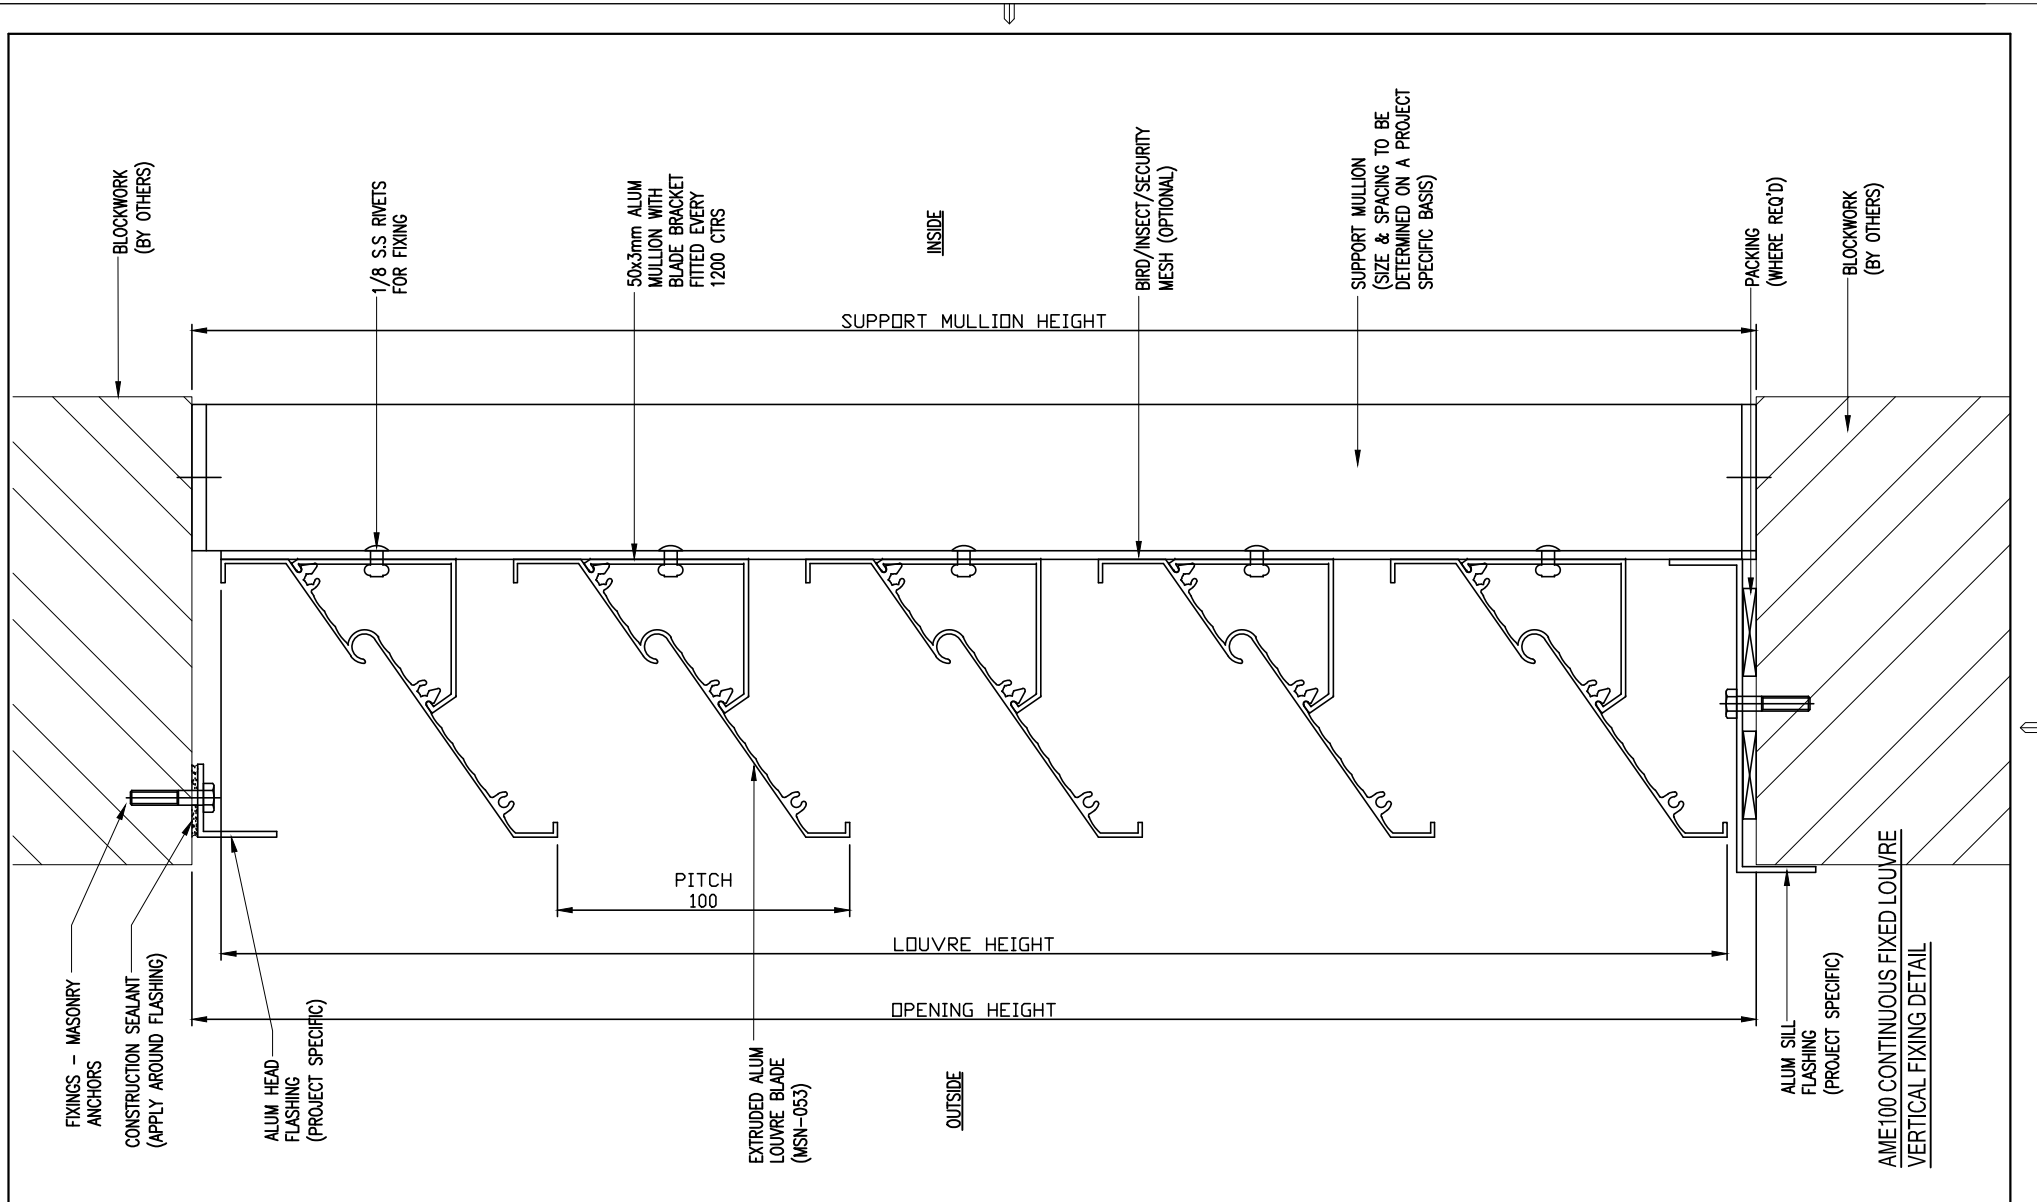


AME100 CONTINUOUS FIXED LOUVRE
HORIZONTAL FIXING DETAIL


Rev	Description	Date	Austral Monsoon Building Products Pty Ltd PTY LTD ACN 083 857 452 ACN 083 857 452 181-185 COBALT STREET, CAROLE PARK, QLD 4300 PO BOX 230, CAROLE PARK, QLD 4300	IF IN DOUBT - ASK 3rd ANGLE PROJECTION 	Project	Material:	Drawn:	Job No.	
					TYPICAL DETAILS	ALUMINIUM	S.C. 21.06.11		
					Description	Finish:	Checked:		
					AME100 CONTINUOUS FIXED LOUVRE HORIZONTAL FIXING DETAILS	CLEAR ANODISED OR POWDERCOAT	Approved:	Dwg Sheet No.	Rev.
			These drawings are the property of Austral Monsoon Building Products and are not to be reproduced in whole or part without permission of Austral Monsoon Building Products Pty Ltd. A.C.N. 083 857 452 © Copyright 1999					02	

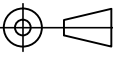



Rev	Description	Date	Austral Monsoon Building Products Pty Ltd PTY LTD ACN 083 857 452 ACN 083 857 452 181-185 COBALT STREET, CAROLE PARK, QLD 4300 PO BOX 230, CAROLE PARK, QLD 4300 These drawings are the property of Austral Monsoon Building Products and are not to be reproduced in whole or part without permission of Austral Monsoon Building Products Pty Ltd. A.C.N. 083 857 452 © Copyright 1999	IF IN DOUBT - ASK 3rd ANGLE PROJECTION 	Project	Material:	Drawn:	Job No.	
					TYPICAL DETAILS	ALUMINIUM	S.C. 21.06.11		
					Client	Finish:	Checked:		
					Description	CLEAR ANODISED OR POWDERCOAT	Approved:	Dwg Sheet No.	Rev.
						Scale:	03		

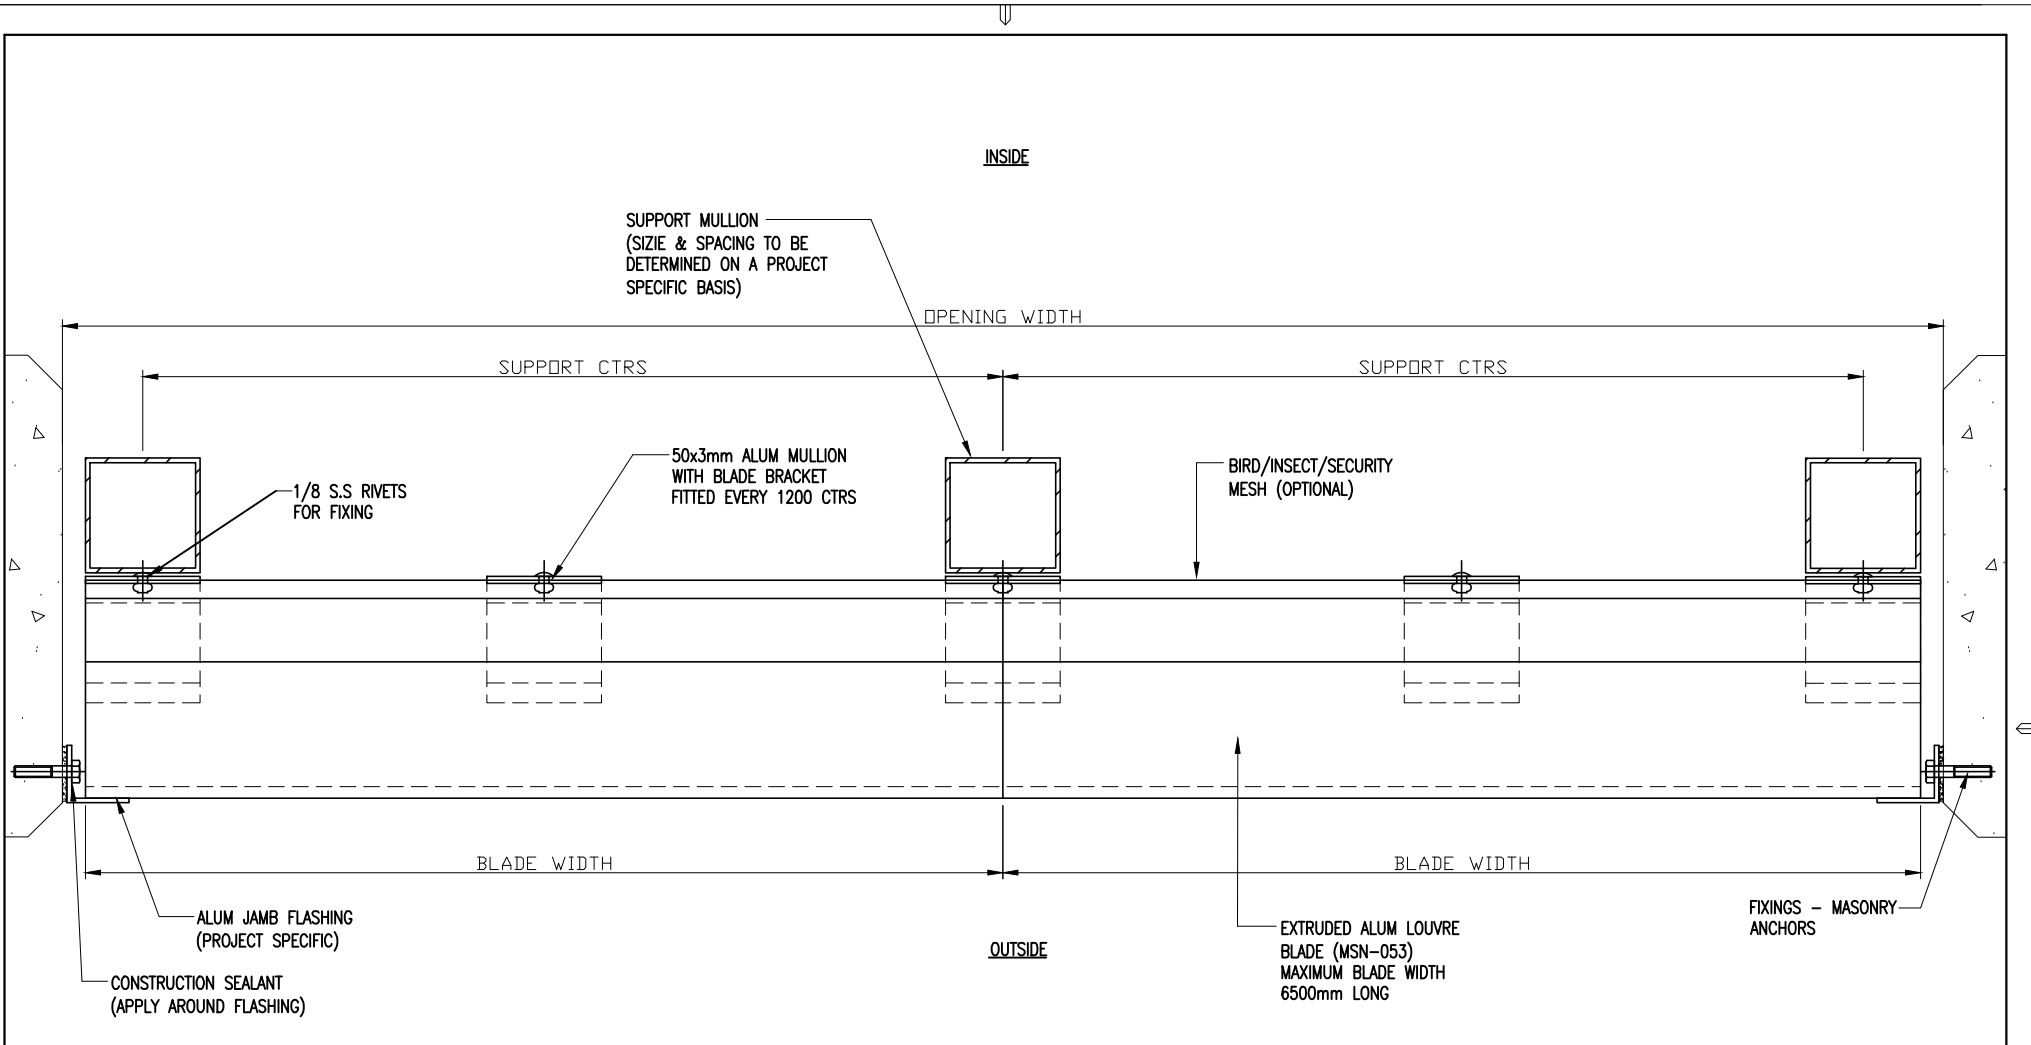


**AME100 CONTINUOUS FIXED LOUVRE
HORIZONTAL FIXING DETAIL**

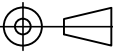
Rev	Description	Date	Austral Monsoon Building Products Pty Ltd PTY LTD ACN 083 857 452 ACN 083 857 452 181-185 COBALT STREET, CAROLE PARK, QLD 4300 PO BOX 230, CAROLE PARK, QLD 4300	IF IN DOUBT - ASK 3rd ANGLE PROJECTION 	Project	Material:	Drawn:	Job No.	
					TYPICAL DETAILS	ALUMINIUM	S.C. 21.06.11		
					Description	Finish:	Checked:		
					AME100 CONTINUOUS FIXED LOUVRE HORIZONTAL FIXING DETAILS	CLEAR ANODISED OR POWDERCOAT	Approved:	Dwg Sheet No.	Rev.
			These drawings are the property of Austral Monsoon Building Products and are not to be reproduced in whole or part without permission of Austral Monsoon Building Products Pty Ltd. A.C.N. 083 857 452 © Copyright 1999					04	
					Scale:				

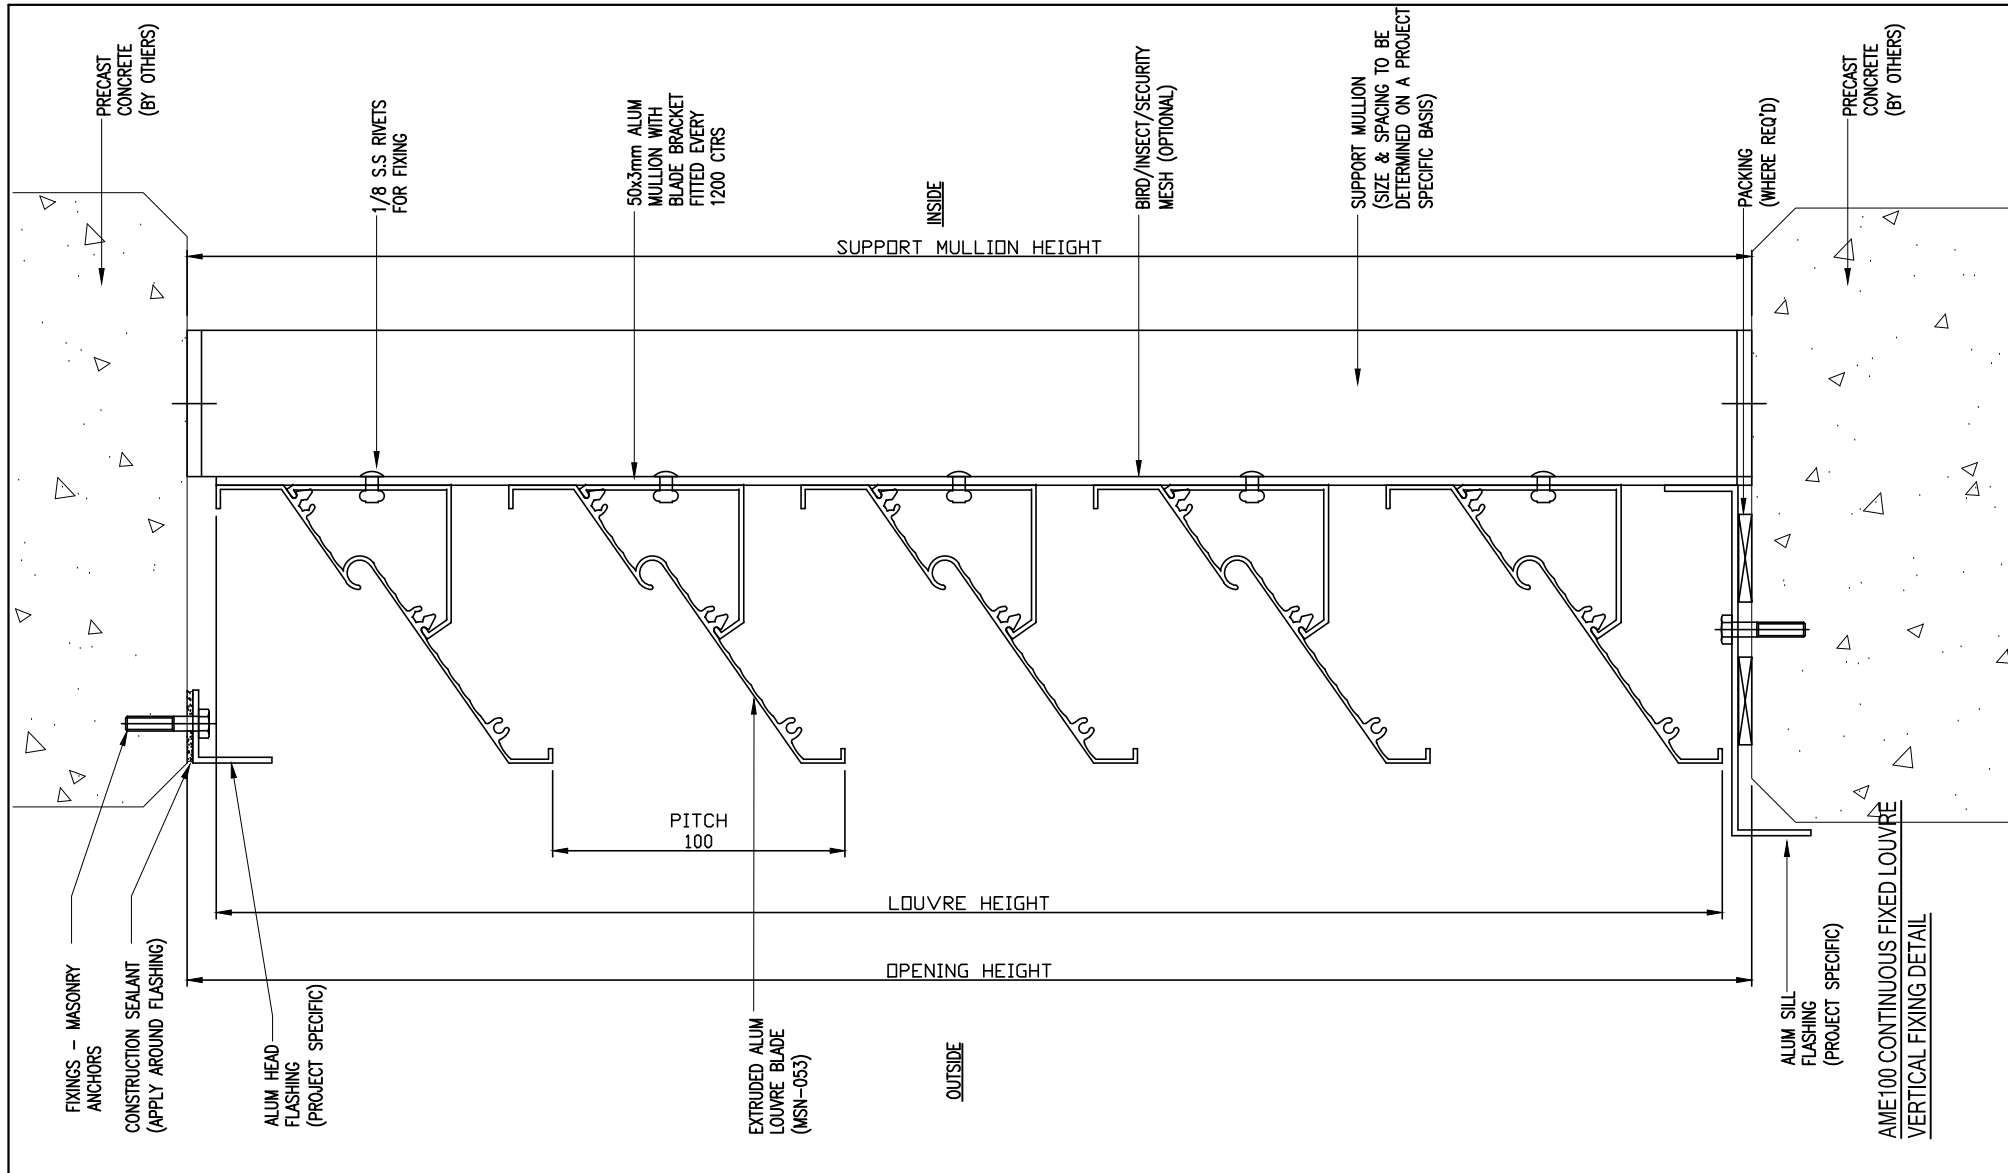


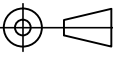
Rev	Description	Date	Austral Monsoon Building Products Pty Ltd PTY LTD ACN 083 857 452 ACN 083 857 452 181-185 COBALT STREET, CAROLE PARK, QLD 4300 PO BOX 230, CAROLE PARK, QLD 4300 These drawings are the property of Austral Monsoon Building Products and are not to be reproduced in whole or part without permission of Austral Monsoon Building Products Pty Ltd. A.C.N. 083 857 452 © Copyright 1999	IF IN DOUBT - ASK 3rd ANGLE PROJECTION 	Project	Material:	Drawn:	Job No.	
					TYPICAL DETAILS	ALUMINIUM	S.C. 21.06.11		
					Client	Finish:	Checked:		
					Description	CLEAR ANODISED OR POWDERCOAT	Approved:	Dwg Sheet No.	Rev.
						Scale:	05		

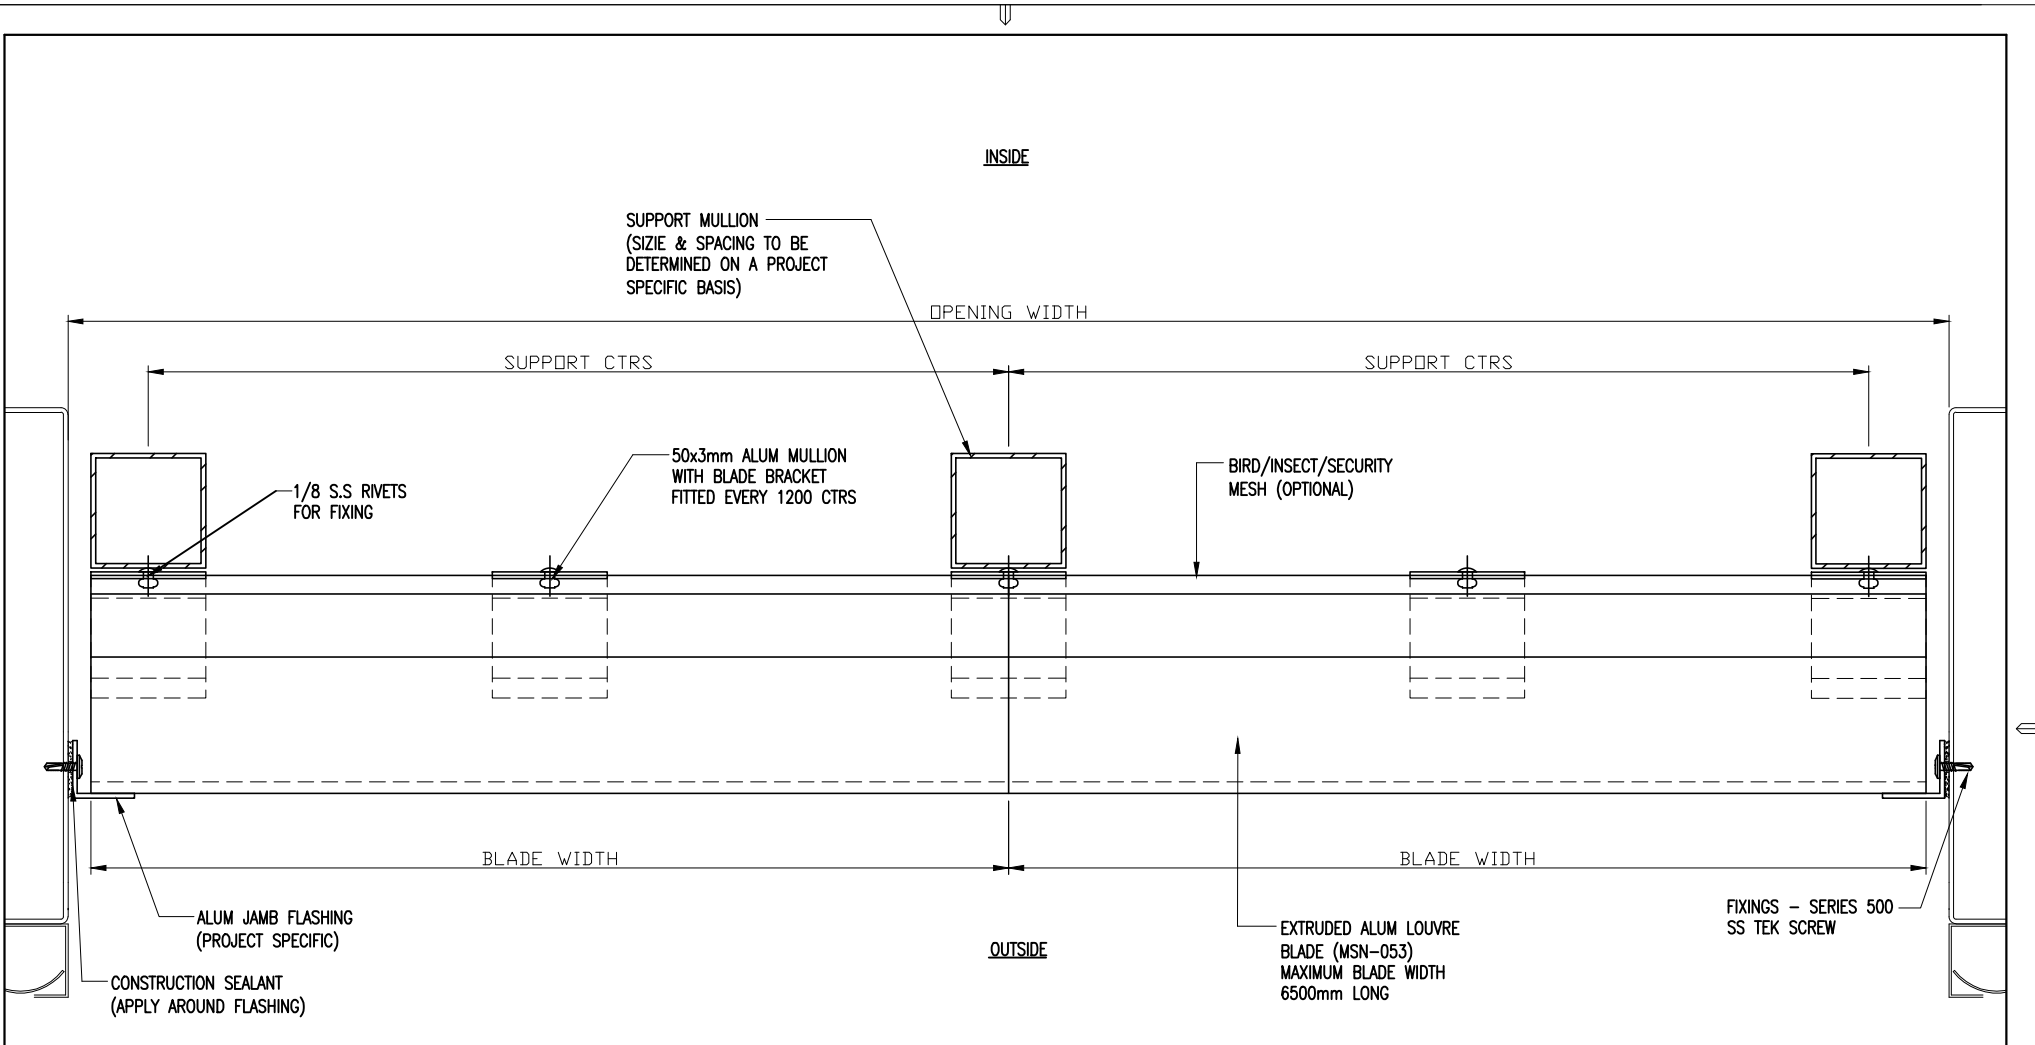

AME100 CONTINUOUS FIXED LOUVRE
HORIZONTAL FIXING DETAIL

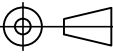		Austral Monsoon Building Products Pty Ltd PTY LTD ACN 083 857 452 ACN 083 857 452 181-185 COBALT STREET, CAROLE PARK, QLD 4300 PO BOX 230, CAROLE PARK, QLD 4300		IF IN DOUBT - ASK 3rd ANGLE PROJECTION 		Project TYPICAL DETAILS Client		Material: ALUMINIUM Finish: CLEAR ANODISED OR POWDERCOAT		Drawn: S.C. 21.06.11 Checked: Approved: Scale:		Job No. Dwg Sheet No. 06		Rev.
Rev	Description	Date	These drawings are the property of Austral Monsoon Building Products and are not to be reproduced in whole or part without permission of Austral Monsoon Building Products Pty Ltd. A.C.N. 083 857 452 © Copyright 1999		Description AME100 CONTINUOUS FIXED LOUVRE HORIZONTAL FIXING DETAILS									

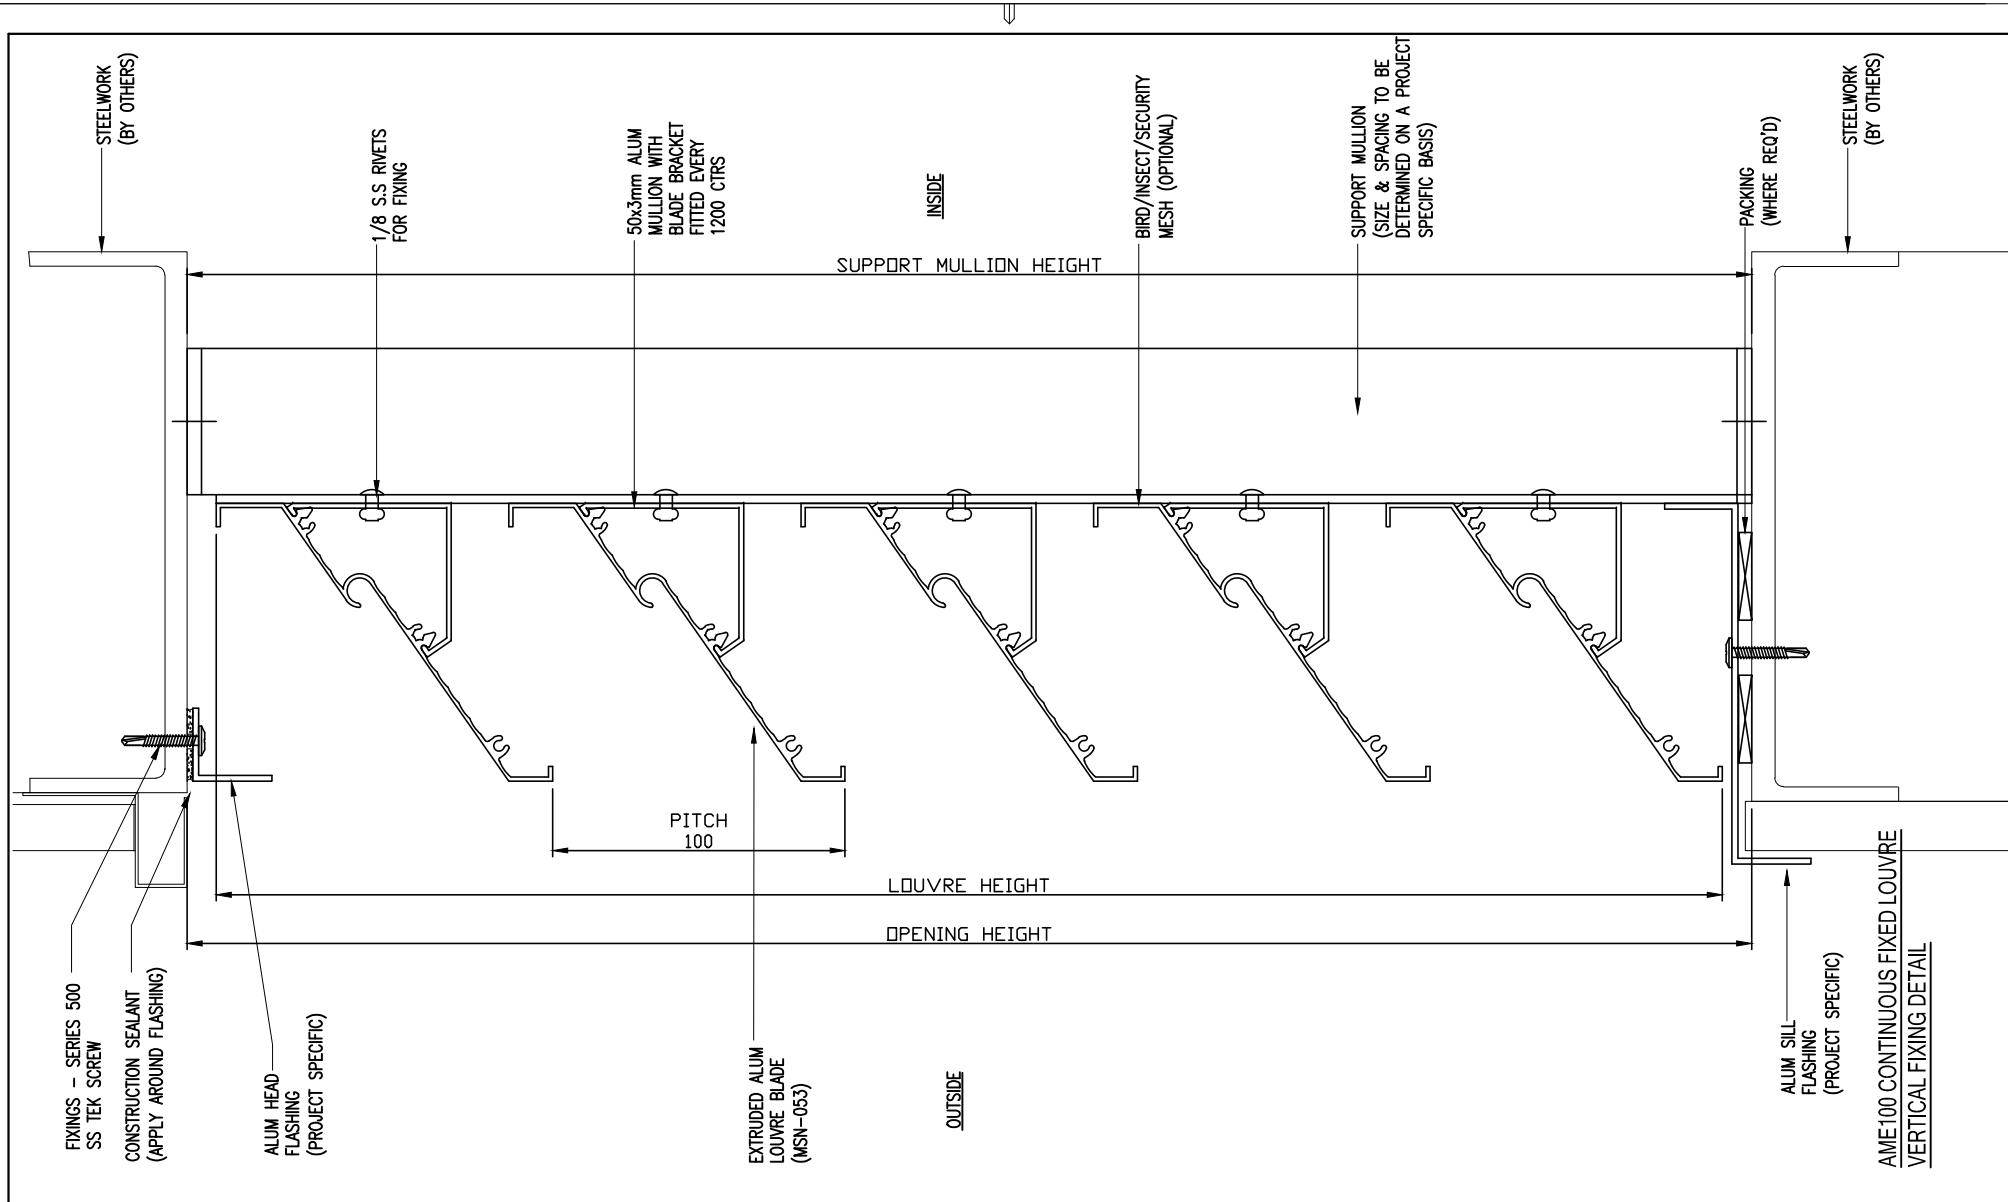

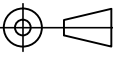Rev	Description	Date	Austral Monsoon Building Products Pty Ltd PTY LTD ACN 083 857 452 ACN 083 857 452 181-185 COBALT STREET, CAROLE PARK, QLD 4300 PO BOX 230, CAROLE PARK, QLD 4300 These drawings are the property of Austral Monsoon Building Products and are not to be reproduced in whole or part without permission of Austral Monsoon Building Products Pty Ltd. A.C.N. 083 857 452 © Copyright 1999	IF IN DOUBT - ASK 3rd ANGLE PROJECTION 	Project	Material:	Drawn:	Job No.	
					TYPICAL DETAILS	ALUMINIUM	S.C. 21.06.11		
					Client	Finish:	Checked:		
					Description	CLEAR ANODISED OR POWDERCOAT	Approved:	Dwg Sheet No.	Rev.
						Scale:	07		